

WATER NETWORK

Water Source



- 1 Southside Elevated Tank
- 2 Springer Elevated Tank
- 3 North Country Elevated Tank
- 4 Heath Street Ground Storage
- 5 Eastside Pump Station & Ground Storage
- Hydrant

PIPE SIZE

3/4"	10"	40"	66"
1"	12"	42"	72"
1 1/4"	14"	48"	75"
1 1/2"	15"	54"	84"
2"	16"	60"	
2 1/2"	18"		
3"	20"		
4"	24"		
6"	30"		
8"	36"		

Water Pressure Zones

- 700
- 780

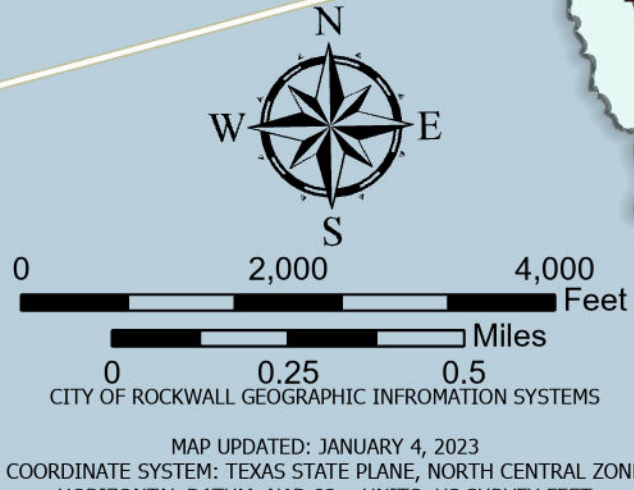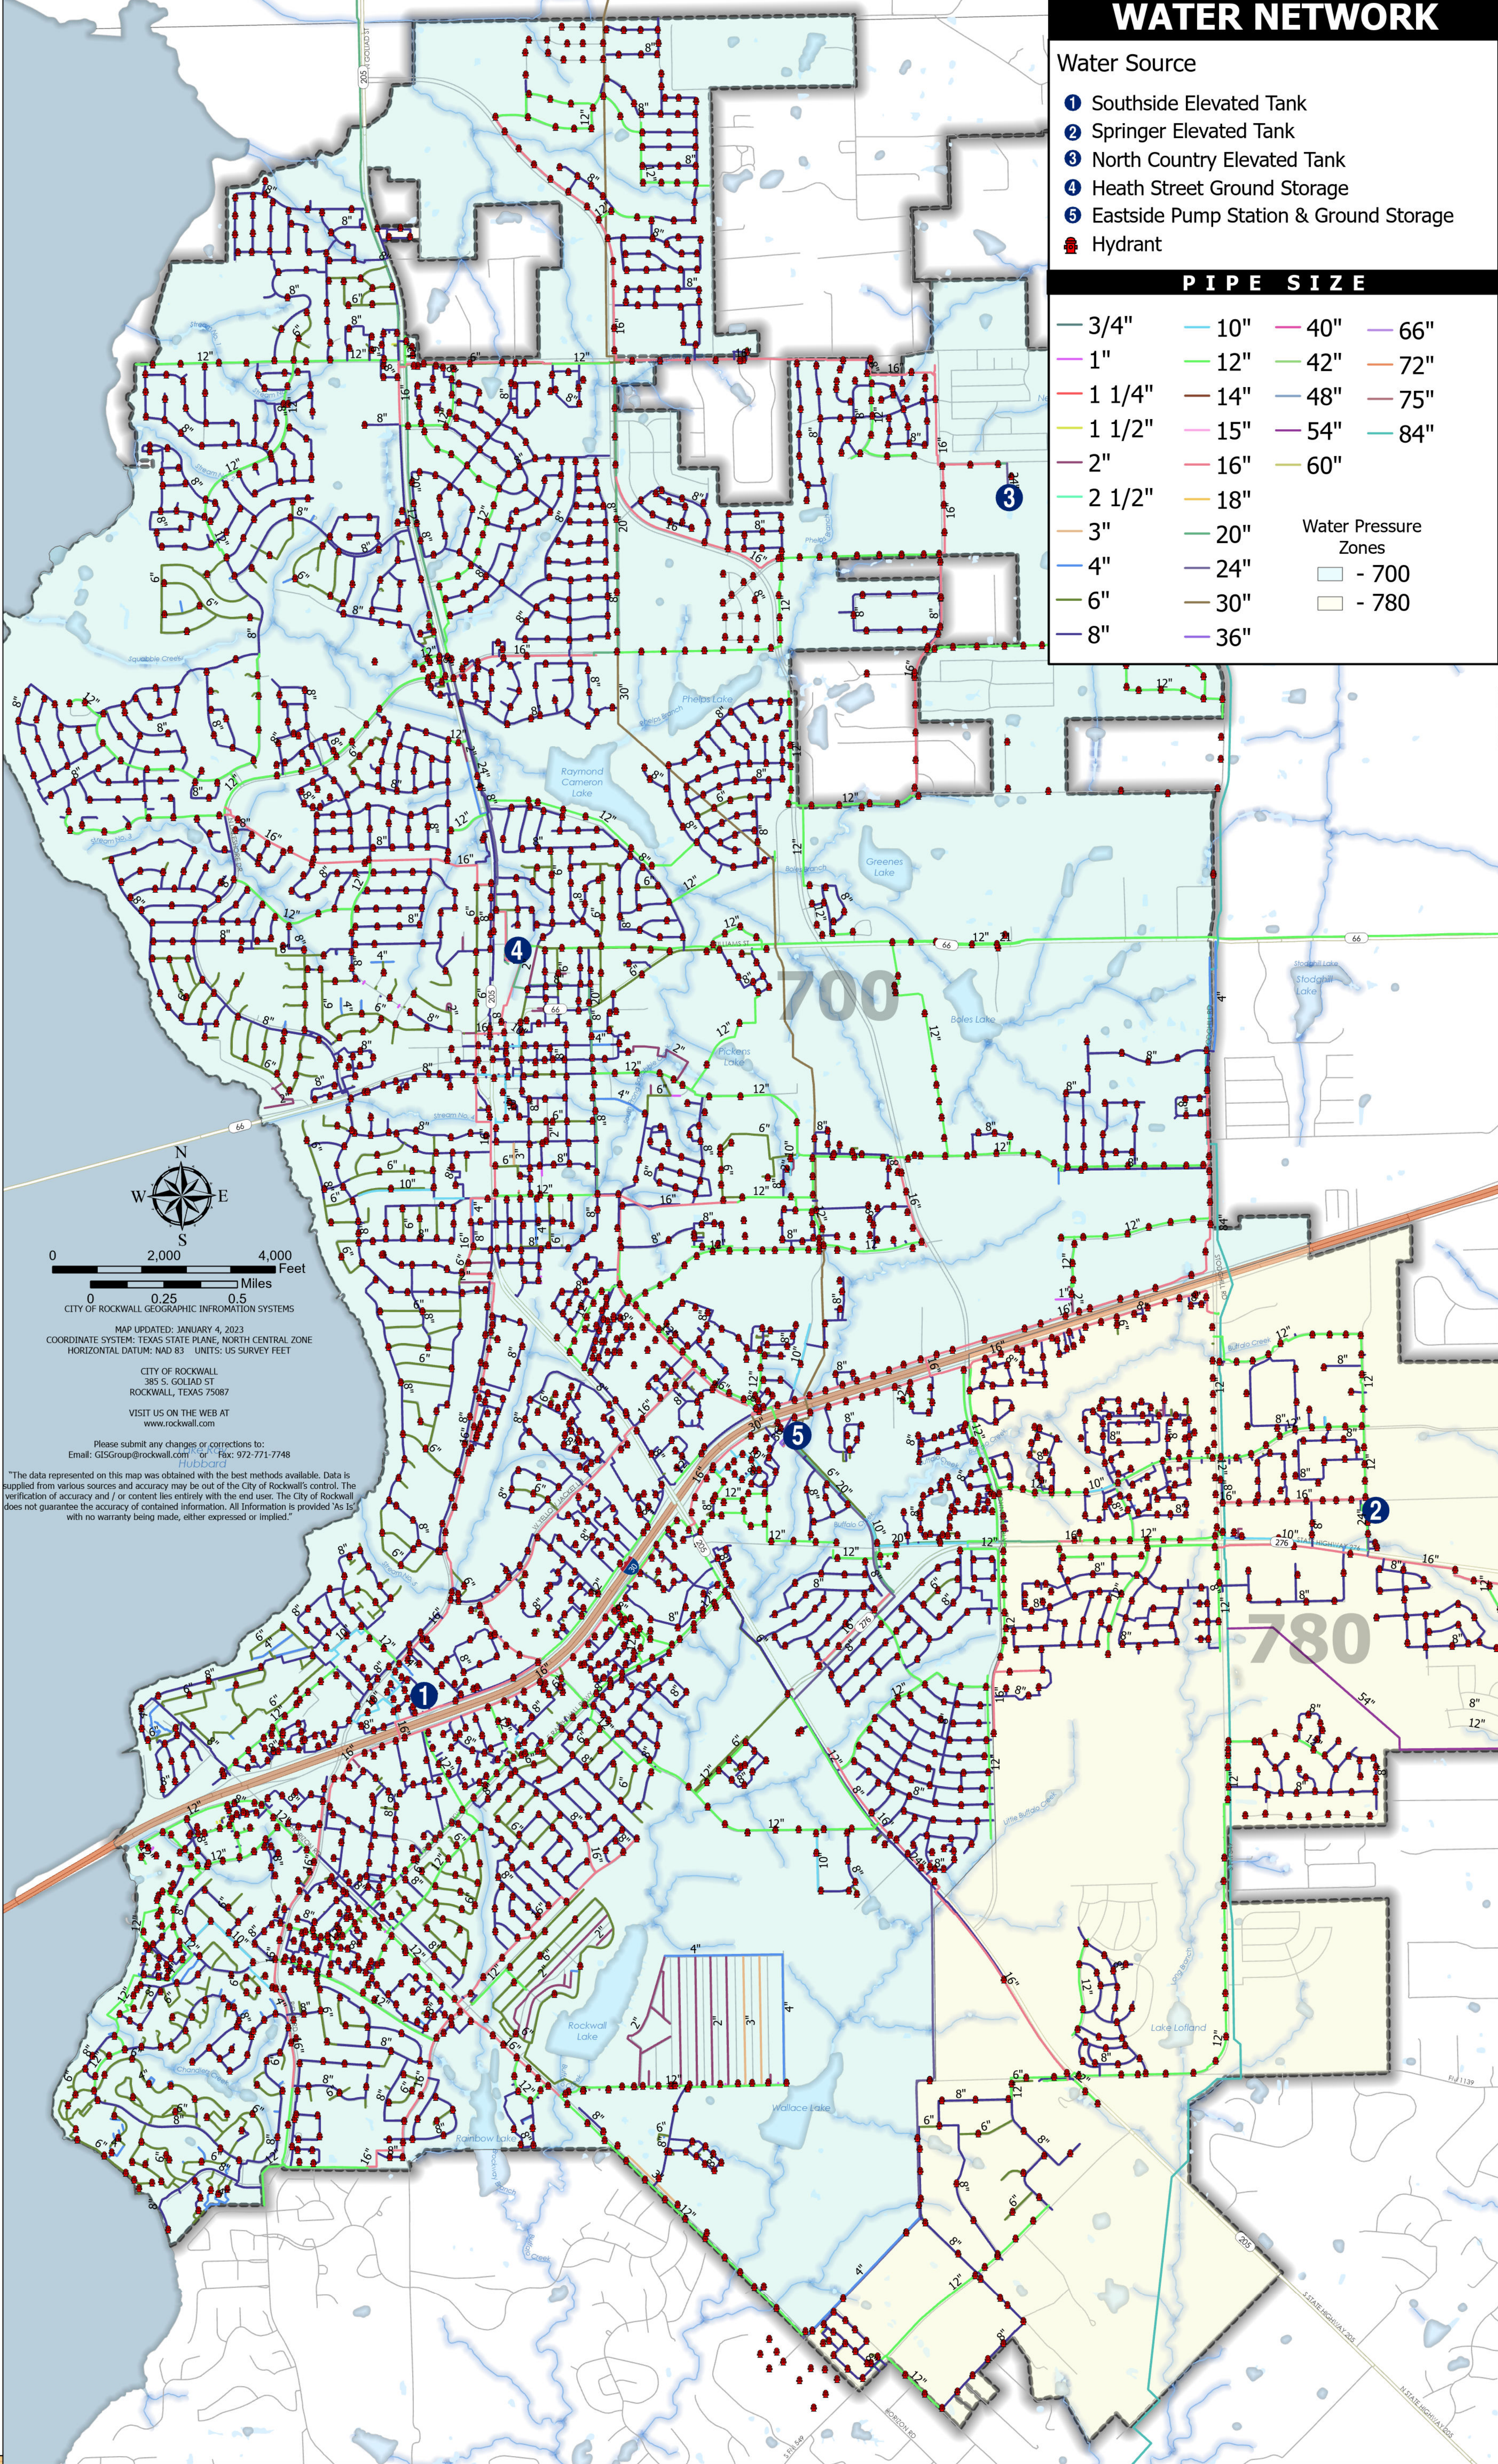

MAP UPDATED: JANUARY 4, 2023
 COORDINATE SYSTEM: TEXAS STATE PLANE, NORTH CENTRAL ZONE
 HORIZONTAL DATUM: NAD 83 UNITS: US SURVEY FEET

CITY OF ROCKWALL
 385 S. GOLIAD ST
 ROCKWALL, TEXAS 75087
 VISIT US ON THE WEB AT
www.rockwall.com

Please submit any changes or corrections to:
 Email: GISGroup@rockwall.com or Fax: 972-771-7748

R
C
K
W
A
L
L



City of Rockwall Water Network Map

2023

www.rockwall.com/gis