


Z2016-021- HOGUE TOWNHOMES
 ZONING - LOCATION MAP =



City of Rockwall

Planning & Zoning Department
 385 S. Goliad Street
 Rockwall, Texas 75032
 (P): (972) 771-7745
 (W): www.rockwall.com

The City of Rockwall GIS maps are continually under development and therefore subject to change without notice. While we endeavor to provide timely and accurate information, we make no guarantees. The City of Rockwall makes no warranty, express or implied, including warranties of merchantability and fitness for a particular purpose. Use of the information is the sole responsibility of the user.


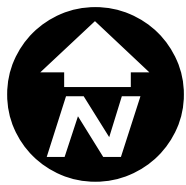




City of Rockwall


Planning & Zoning Department
385 S. Goliad Street
Rockwall, Texas 75087
(P): (972) 771-7745
(W): www.rockwall.com

The City of Rockwall GIS maps are continually under development and therefore subject to change without notice. While we endeavor to provide timely and accurate information, we make no guarantees. The City of Rockwall makes no warranty, express or implied, including warranties of merchantability and fitness for a particular purpose. Use of the information is the sole responsibility of the user.

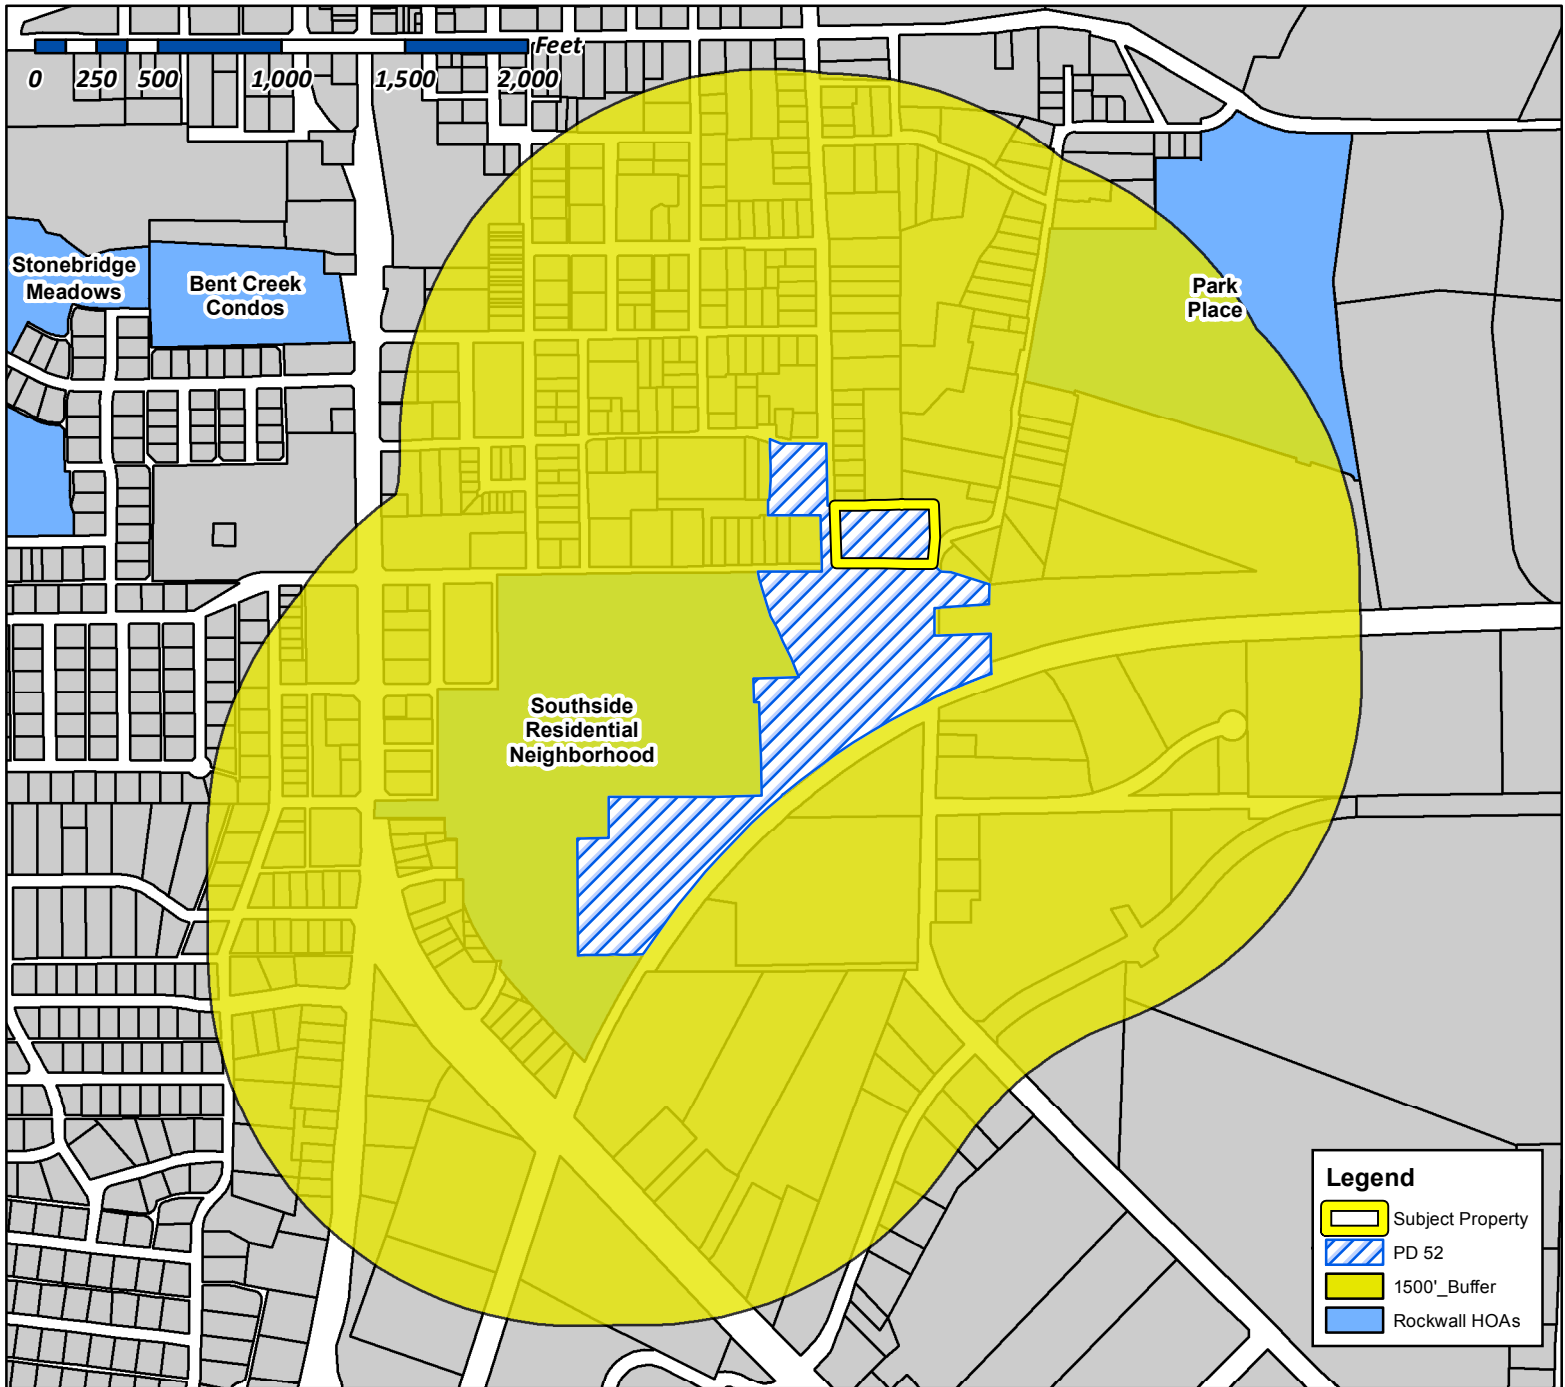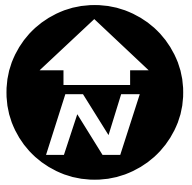

Case Number: Z2016-021
Case Name: Hogue Townhomes
Case Type: Zoning
Zoning: PD-52 District
Case Address: Northeast Corner of S. Clark St. and E. Boydston Ave.

Date Created: 06/17/2016
For Questions on this Case Call (972) 771-7745

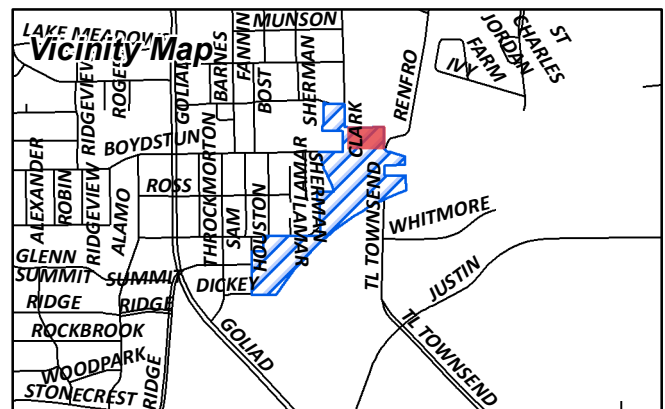




City of Rockwall

Planning & Zoning Department
385 S. Goliad Street
Rockwall, Texas 75087
(P): (972) 771-7745
(W): www.rockwall.com


The City of Rockwall GIS maps are continually under development and therefore subject to change without notice. While we endeavor to provide timely and accurate information, we make no guarantees. The City of Rockwall makes no warranty, express or implied, including warranties of merchantability and fitness for a particular purpose. Use of the information is the sole responsibility of the user.

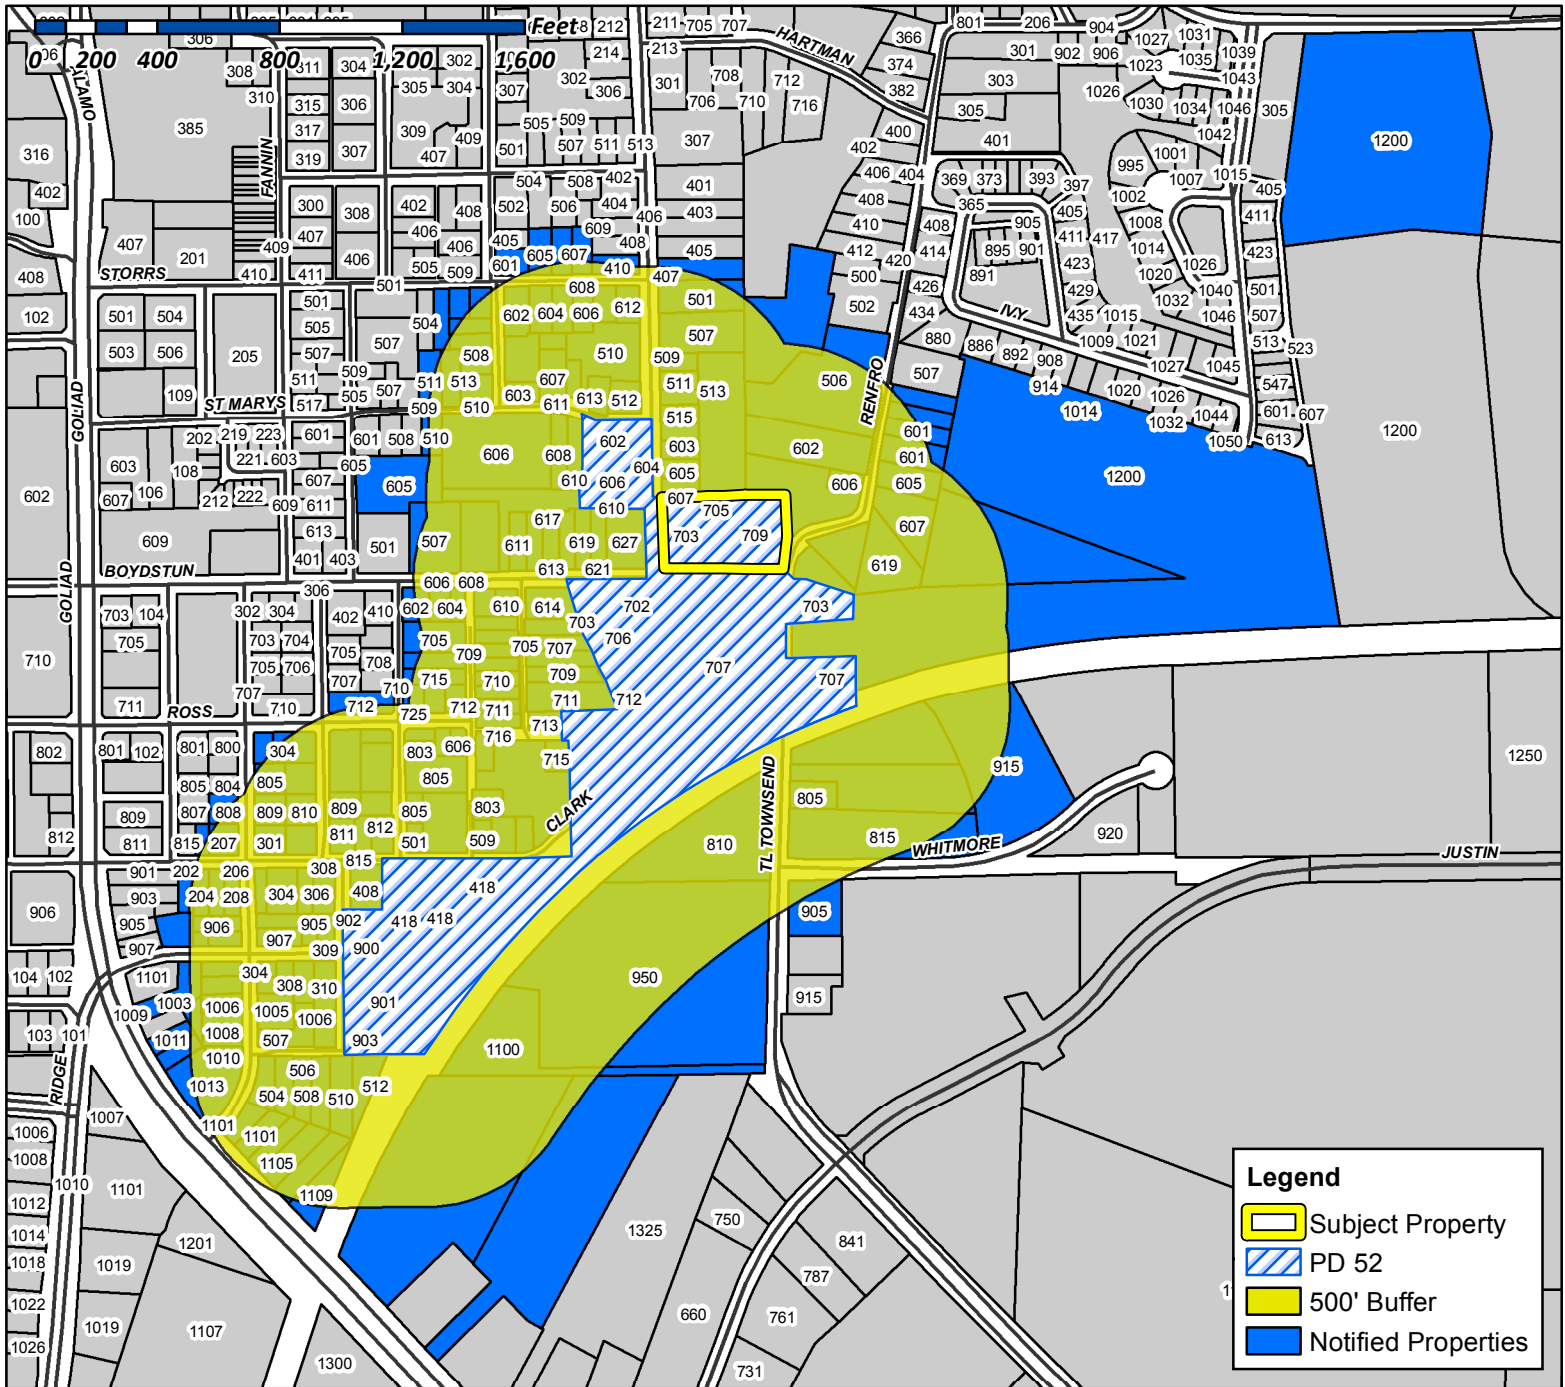

Case Number: Z2016-021
Case Name: Hogue Townhomes
Case Type: Zoning
Zoning: PD-52 District
Case Address: Northeast Corner of S. Clark and E. Boydston Ave.

Date Created: 06/17/2016

For Questions on this Case Call (972) 771-7745

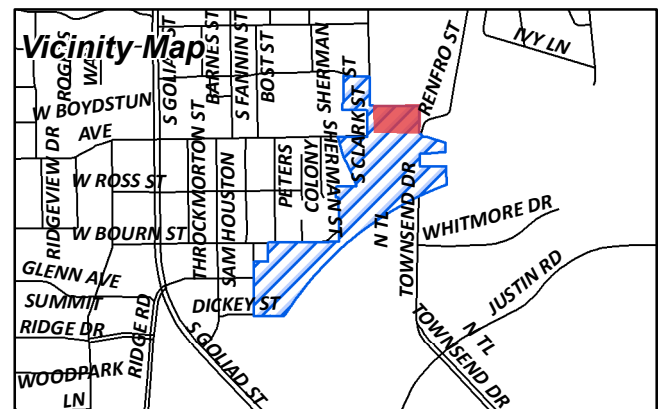

GARRETT A A
C/O GERRY B GARRETT
1000 E YELLOW JACKET LN
ROCKWALL, TX 75087

WALKER TOM H & SUE ANN
1003 S GOLIAD
ROCKWALL, TX 75087

BRANNON ERMA LEE EST AND
1005 SAM HOUSTON
ROCKWALL, TX 75087

COLES JOSEPH R III AND WENDY A
1006 SAM HOUSTON
ROCKWALL, TX 75087

PRICE ALVIN
1006 DAVY CROCKETT ST
ROCKWALL, TX 75087

BRANNON ERMA LEE EST AND
1007 SAM HOUSTON
ROCKWALL, TX 75087

EMMANUEL TABERNACLE CHURCH
1008 SAM HOUSTON
ROCKWALL, TX 75087

JONES EVELYN
1008 DAVY CROCKETT ST
ROCKWALL, TX 75087

CASTILLO PEDRO
1009 SAM HOUSTON ST
ROCKWALL, TX 75087

ROCKWALL COUNTY
C/O COUNTY TREASURER
101 W RUSK ST
ROCKWALL, TX 75087

ROGERS MICHAEL W
1010 SAM HOUSTON
ROCKWALL, TX 75087

DORRIS CHARLES E
1011 S GOLIAD
ROCKWALL, TX 75087

ROGERS MIKE
1012 SAM HOUSTON
ROCKWALL, TX 75087

ROGERS MICHAEL W
1013 S GOLIAD
ROCKWALL, TX 75087

ROCKWALL INDEPENDENT SCHOOL DISTRICT
1050 WILLIAMS ST
ROCKWALL, TX 75087

POTTS DANNY & VONDA
1100 T L TOWNSEND DR
ROCKWALL, TX 75087

ROGERS FAMILY LIVING TRUST, INNIS WAYNE
ROGERS
1101 S GOLIAD
ROCKWALL, TX 75087

ANGEL NADA
11014 ITASCA DR
DALLAS, TX 75228

SLATER RODNEY E
1103 S 29TH ST
COPPERAS COVE, TX 76522

ROQUEMORE TOMMIE
1105 S GOLIAD
ROCKWALL, TX 75087

LUKE LINDA FAYE
1109 S GOLIAD ST
ROCKWALL, TX 75087

LOSANES LOU & RUBY
1180 CRESTCOVE DR
ROCKWALL, TX 75087

COLUMBIA EXTRUSION CORP
1200 E WASHINGTON
ROCKWALL, TX 75087

ANDERSON ALLEN
1208 S LAKESHORE DR
ROCKWALL, TX 75087

GADDIS DANNY E
12922 EPPS FIELD RD
FARMERS BRANCH, TX 75234

LAKEPOINTE ENTERPRISES LLC
1309 MORAIN PL
HEATH, TX 75032

JOHNSON PAMELA
1310 COLONY DR
GARLAND, TX 75040

BALL JUSTIN
1370 FAIRLAKES POINTE
ROCKWALL, TX 75087

DALLAS-GARLAND & NORTHEASTERN RAILROAD
C/O RAILAMERICA TAX DEPARTMENT
13901 SUTTON PARK DR S O
JACKSONVILLE, FL 32224

ROGERS FAMILY LIVING TRUST, INNIS WAYNE
ROGERS
AND WANDA MAY TRUSTEES
1404 RIDGE RD
ROCKWALL, TX 75087

ROGERS MICHAEL W
1404 RIDGE RD
ROCKWALL, TX 75087

EFENEY WILLIAM M
1406 S LAKESHORE DR
ROCKWALL, TX 75087

HOYT MICHAEL A & CAROLYN A
1412 ENGLEWOOD DR
ROYSE CITY, TX 75189

SMITH CHARLES ELLIOT
1421 COASTAL DR
ROCKWALL, TX 75087

HOGUE MIKE & VICKY
1498 HUBBARD DR
FORNEY, TX 75126

HOGUE MIKE & VICKY
1498 HUBBARD DR
FORNEY, TX 75126

STRANGE EMERSON JR
1521 NOVEL CT
GARLAND, TX 75040

COLEMAN JACQUELYN W
15320 BITTERSWEET RD
BROOKFIELD, WI 53005

MCCALLUM DARRELL
1535 E INTERSTATE 30
ROCKWALL, TX 75087

PIERATT ALAN & MELODY
1540 MEADOWS CIR
ROCKWALL, TX 75087

PIERATT ALAN & MELODY
1540 MEADOWS CIR
ROCKWALL, TX 75087

WHITE ORCHID HOLDING CO
16970 DALLAS PKWY 0
DALLAS, TX 75248

SCROGGS CHARLES
1748 BISON MEADOW LN
HEATH, TX 75032

BATRES SALVADOR SR
202 E BOURN ST
ROCKWALL, TX 75087

LRG GROUP LLC
202 E RUSK ST
ROCKWALL, TX 75087

MOTON R T
203 E BOURN ST
ROCKWALL, TX 75087

RIVERA JAIME & MARIA
204 E BOURN ST
ROCKWALL, TX 75087

MIMS KATHY
206 E BOURN ST
ROCKWALL, TX 75087

HECKARD ALLEN
207 BOURN AVE
ROCKWALL, TX 75087

LOWREY DAVID D
2070 PONTCHARTRAIN
ROCKWALL, TX 75087

SCROGGINS BILLY & JOYCE
208 E BOURN ST
ROCKWALL, TX 75087

COLES JOSEPH R III AND WENDY A
208 LAKEVIEW DR
ROCKWALL, TX 75087

HARRIS RICHARD & JUDY
210 GLENN AVE
ROCKWALL, TX 75087

HUMPHREY ELDORA B &
DERRILL DELOYD
2310 BERWICK AVE
DALLAS, TX 75203

LIGHTFOOT MARSHALL & CYNTHIA
256 WINDY LN
ROCKWALL, TX 75087

DABNEY TERESA A
2824 MISTY RIDGE LN
ROCKWALL, TX 75032

WAFFER JULIUS
3002 WELDON LN
ROYSE CITY, TX 75189

NEW CALDONIA BAPTIST CHURCH
301 E BOURNE AVE
ROCKWALL, TX 75087

HARRIS JESSIE EARL JR ESTATE
LINDA HARRIS INDEPENDENT EXECUTOR
301 MEADOWDALE
ROCKWALL, TX 75087

VILLALOBOS JOSE MARVIN & JACKELIN IZELA
302 E ROSS
ROCKWALL, TX 75087

CHERRY JOHN T
303 RENFRO ST
ROCKWALL, TX 75087

CASTLEROCK CUSTOM BUILDERS LLC
304 BOURN
ROCKWALL, TX 75087

LOSANES LOU & RUBY G
304 EMMA JANE
ROCKWALL, TX 75087

DAVIDSON JEFFREY LEE & MELIZA IBARRA
304 E ROSS AVE
ROCKWALL, TX 75087

COLUMBIA DEVELOPMENT CO LLC
ATTN BILL BRICKER
305 PARK PLACE BLVD
ROCKWALL, TX 75087

COLUMBIA EXTRUSIONS CORP
ATTN BILL BRICKER
305 PARK PLACE BLVD
ROCKWALL, TX 75087

LRG GROUP LLC
306 BOURN AVE
ROCKWALL, TX 75087

JONES ARCHIE & JUANITA
308 E BOURN ST
ROCKWALL, TX 75087

ELLERD TERESA
308 EMMA JANE ST
ROCKWALL, TX 75087

CUMMINGS JOHN AND LORI
308 STONEBRIDGE DR
ROCKWALL, TX 75087

BONNER JACK L AND VALERIE N
309 EMMA JANE ST
ROCKWALL, TX 75087

JONES LENA EST
310 EMMA JANE
ROCKWALL, TX 75087

HAMANN KRISTIE M
315 ROLLING MEADOWS CIR
ROCKWALL, TX 75087

HAMANN BRENT
315 ROLLING MEADOWS CIR
ROCKWALL, TX 75087

COX GERALD GLEN & ROSALBA
3150 HAYS LN
ROCKWALL, TX 75087

JONES LENA EST
C/O CHARLES R HUMPHREY
405 ER ELLIS
ROCKWALL, TX 75087

TOVAR LUIS & MARICELA
405 TYLER ST
ROCKWALL, TX 75087

CHERRY JOHN T
407 S CLARK ST
ROCKWALL, TX 75087

WALTER MARY
408 E BOURN ST
ROCKWALL, TX 75087

COBURN SHARON S
410 S CLARK ST
ROCKWALL, TX 75087

PIEDRA ANGULAR AG A CORP
418 E BOURN ST
ROCKWALL, TX 75087

ANGULAR PIEDRA A/G
418 E BOURN ST
ROCKWALL, TX 75087

UPPER ROOM TEMPLE HOLYNESS
CHURCH
423 WILLOW RIDGE CIRCLE
ROCKWALL, TX 75032

HECKARD ALLEN
4906 FREEMAN DR
ROWLETT, TX 75088

MARTIN HELEN
501 E BOURN ST
ROCKWALL, TX 75087

SAUCEDO RAUL &
501 S CLARK ST
ROCKWALL, TX 75087

SAMPLES CLARENCE E & ELVA NELL
502 RENFRO ST
ROCKWALL, TX 75087

MATHIS MICHAEL L & DEBRA L
504 DICKEY ST
ROCKWALL, TX 75087

DEAN GREG
505 SUNSET HILL DR
ROCKWALL, TX 75087

SIMS VERNA MAE
506 DICKEY ST
ROCKWALL, TX 75087

HAMM MARY ALICE
506 RENFRO ST
ROCKWALL, TX 75087

RODRIGUEZ ROGELO & MARIA
507 DICKEY ST
ROCKWALL, TX 75087

PIERATT ALAN & MELODY
507 E BOYDSTUN AVE
ROCKWALL, TX 75087

LECOUR DAVID & RENEE
507 S CLARK ST
ROCKWALL, TX 75087

MOORE JAMES L
508 SHERMAN ST
ROCKWALL, TX 75087

BROWN GEORGIA AND
FLORIDA TAYLOR
508 DICKEY ST
ROCKWALL, TX 75087

BUFFINGTON LEE SAMUEL ETAL
509 E BOURN ST
ROCKWALL, TX 75087

HAMANN KRISTIE M
509 S CLARK ST
ROCKWALL, TX 75087

HUMPHREY ELDORA B &
510 DICKEY ST
ROCKWALL, TX 75087

LIGHTFOOT MARSHALL & CYNTHIA
510 SHERMAN ST
ROCKWALL, TX 75087

DEL BOSQUE RODOLFO
510 S CLARK
ROCKWALL, TX 75087

HAMANN KRISTIE M
511 S CLARK ST
ROCKWALL, TX 75087

WALKER LESA C
511 SAINT MARY ST
ROCKWALL, TX 75087

WAFFER JULIUS
512 DICKEY ST
ROCKWALL, TX 75087

DEL BOSQUE RODOLFO
512 S CLARK
ROCKWALL, TX 75087

JOHNSON TIMOTHY ALLEN
513 ST MARYS ST
ROCKWALL, TX 75087

HOGUE ALLEN
513 RIDGEVIEW DR
ROCKWALL, TX 75087

JIMENEZ ANTONIO P CRUZ AND
NORMA L CRUZ HERNANDEZ
513 S CLARK ST
ROCKWALL, TX 75087

HARRIS JESSIE EARL JR ESTATE
515 S CLARK ST
ROCKWALL, TX 75087

EAST SHORE J/V
5499 GLEN LAKES DR 0
DALLAS, TX 75231

JACOBS J D JR & OLLIE M
5961 CONNIE LN
ROCKWALL, TX 75032

WARDELL JOHN P & JULIE C
601 RENFRO ST
ROCKWALL, TX 75087

TOVAR LUIS & MARICELA
601 STORRS ST
ROCKWALL, TX 75087

HARRIS JESSIE EARL JR ESTATE
601 S CLARK ST
ROCKWALL, TX 75087

NIX NICHOLAS & ROSALIA
602 E BOYDSTUN AVE
ROCKWALL, TX 75087

HOGUE MARVIN E & JOYCE M
LIFE ESTATE
602 RENFRO ST
ROCKWALL, TX 75087

DEAN GREG
602 S CLARK ST
ROCKWALL, TX 75087

JAMGOCHIAN MICHAEL W & LESLIE A BARRETT
602 STORRS STREET
ROCKWALL, TX 75087

RIVERA SARA ELIA
603 S CLARK STREET
ROCKWALL, TX 75087

LANGLEY RONALD SHANE
603 ST MARYS STREET
ROCKWALL, TX 75087

MOORE JAMES L
604 S CLARK ST
ROCKWALL, TX 75087

DABNEY TERESA A
604 S ROSS
ROCKWALL, TX 75087

JONES PEGGY
604 STORRS ST
ROCKWALL, TX 75087

GENTRY P J ETUX
605 BOST ST
ROCKWALL, TX 75087

MACON JACKIE L
605 E ROSS ST
ROCKWALL, TX 75087

CALDWELL KEVIN L & LINDA D
605 RENFRO ST
ROCKWALL, TX 75087

CASTILLO JUAN JAIME
605 S CLARK ST
ROCKWALL, TX 75087

DAVIS JIMMY JACK
605 STORRS ST
ROCKWALL, TX 75087

WARDELL JOHN P & JULIE C
606 RENFRO ST
ROCKWALL, TX 75087

UPPER ROOM TEMPLE HOLYNESS
606 ROSS
ROCKWALL, TX 75087

GAMEZ DAVID & REFUGIO & PETRA
606 E BOYDSTUN AVE
ROCKWALL, TX 75087

HOGUE MIKE & VICKY
606 S CLARK ST
ROCKWALL, TX 75087

WILKERSON CLAUDE JR
606 SAINT MARY ST
ROCKWALL, TX 75087

HISER AMY MICHELE
606 STORRS STREET
ROCKWALL, TX 75087

HARRINGTON DEBORAH
607 RENFRO ST
ROCKWALL, TX 75087

STARK ROBERT SCOTT
607 SAINT MARY ST
ROCKWALL, TX 75087

HALDEMAN MICHAEL
607 STORRS ST
ROCKWALL, TX 75087

HOYT MICHAEL A & CAROLYN A
608 ST MARYS ST
ROCKWALL, TX 75087

LOWREY DAVID D
608 STORRS ST
ROCKWALL, TX 75087

HAMANN BRENT
608 E BOYDSTUN AVE
ROCKWALL, TX 75087

CURRENT RESIDENT
609 STORRS ST
ROCKWALL, TX 75087

HUBBARD CURTIS L & ALPHINEEZES
609 E ROSS ST
ROCKWALL, TX 75087

SCHUMANN LAURIE A
610 E BOYDSTUN AVE
ROCKWALL, TX 75087

HOGUE MIKE & VICKY
610 S CLARK ST
ROCKWALL, TX 75087

FARRELL KIMBERLY A
610 SAINT MARY ST
ROCKWALL, TX 75087

JOHNSTON SHERRI A
610 STORRS ST
ROCKWALL, TX 75087

SMITH CHARLES ELLIOT
611 E BOYDSTUN AVE
ROCKWALL, TX 75087

H & M TOOL AND DIE CO
611 SAINT MARY ST
ROCKWALL, TX 75087

ANGEL NADA
612 STORRS ST
ROCKWALL, TX 75087

MCCALLUM DARRELL
613 ST MARYS PL
ROCKWALL, TX 75087

CARPENTER KATHRYN ANN
613 E BOYDSTUN AVE
ROCKWALL, TX 75087

SPENCER NEFAME
6138 SINGING HILLS DR
DALLAS, TX 75241

GAMEZ DAVID
614 E BOYDSTUN AVE
ROCKWALL, TX 75087

ASCOT INVESTORS LLC
617 E BOYDSTUN AVE
ROCKWALL, TX 75087

ASCOT INVESTORS LLC
619 E BOYDSTUN AVE
ROCKWALL, TX 75087

ABBOTT TODD & WHITNEY
619 RENFRO STREET
ROCKWALL, TX 75087

SHEPHERD PLACE HOMES INC
620 ROWLETT RD
GARLAND, TX 75043

ASCOT INVESTORS LLC
621 E BOYDSTUN AVE
ROCKWALL, TX 75087

ASCOT INVESTORS LLC
627 E BOYDSTUN AVE
ROCKWALL, TX 75087

KAUFMANN PROPERTIES LLC
% DOUGLAS A KAUFMANN
627 SORITA CIR
HEATH, TX 75032

KAUFMANN DOUGLAS A
627 SORITA CIRCLE
HEATH, TX 75032

BRANNON ERMA LEE EST AND
MARVIN RAY BRANNON ETAL
6819 CLIFFWOOD DR
DALLAS, TX 75237

BRANNON ERMA LEE EST AND
MARVIN RAY BRANNON ETAL
6819 CLIFFWOOD DR
DALLAS, TX 75237

KAUFMANN PROPERTIES LLC
702 S CLARK ST
ROCKWALL, TX 75087

HARRIS RICHARD & JUDY
703 TOWNSEND DR
ROCKWALL, TX 75087

HOGUE ALLEN
703 E BOYSTUN AVE
ROCKWALL, TX 75087

TOWNSEND PROFESSIONAL CENTRE LLC
703 MCKINNEY AVE
DALLAS, TX 75202

ROSS LESLIE
703 SHERMAN ST
ROCKWALL, TX 75087

SCROGGINS MURRAY
704 SHERMAN ST
ROCKWALL, TX 75087

SLATER RODNEY E
705 PETERS COLONY
ROCKWALL, TX 75087

HOGUE ALLEN
705 E BOYDSTUN AVE
ROCKWALL, TX 75087

STRANGE ANTHONY I SR & LISA D
705 N SHERMAN ST
ROCKWALL, TX 75087

KAUFMANN PROPERTIES LLC
706 S CLARK ST
ROCKWALL, TX 75087

KATELY CHARLES LEE & THELMA S
706 SHERMAN ST
ROCKWALL, TX 75087

COLUMBIA EXTRUSION CORP
707 TOWNSEND
ROCKWALL, TX 75087

ROCKWALL INDEPENDENT SCHOOL
707 S CLARK
ROCKWALL, TX 75087

ABARCA JOANNE
707 SHERMAN ST
ROCKWALL, TX 75087

DIAZ MAGDALENA MARIA GALVAN
708 SHERMAN ST
ROCKWALL, TX 75087

ASCOT INVESTORS LLC
709 B WEST RUSK #580
ROCKWALL, TX 75087

DARLING MARJORIE A
709 E BOYDSTUN AVE
ROCKWALL, TX 75087

HEJI PAUL M
709 PETERS COLONY
ROCKWALL, TX 75087

HOLLAND ROBIN
709 SHERMAN ST
ROCKWALL, TX 75087

JONES HELEN
710 SHERMAN ST
ROCKWALL, TX 75087

STARK ROBERT C
710 AGAPE CIR
ROCKWALL, TX 75087

STARK ROBERT CLAYTON
710 AGAPE ST
ROCKWALL, TX 75087

WRIGHT ALVIN
711 LAMAR
ROCKWALL, TX 75087

ALLEN ETHEL JEAN
711 SHERMAN ST
ROCKWALL, TX 75087

DENSON PATRICIA STRANGE
711 SHERMAN ST
ROCKWALL, TX 75087

ALLEN ETHEL JEAN
711 SHERMAN ST
ROCKWALL, TX 75087

KAUFMANN PROPERTIES LLC
712 CLARK ST
ROCKWALL, TX 75087

JOHNSON PAMELA
712 SHERMAN ST
ROCKWALL, TX 75087

GARRETT MAMIE W
C/O TONY ELLIS
712 HAWTHORN DR
CEDAR HILL, TX 75104

BENNETT A L EST
C/O OLIVER LINVELL
712 PETERS COLONY
ROCKWALL, TX 75087

LINVEL OLIVER
712 PETERS COLONY
ROCKWALL, TX 75087

DENSON PATRICIA STRANGE
713 SHERMAN ST
ROCKWALL, TX 75087

STRANGE EMERSON JR
715 SHERMAN ST
ROCKWALL, TX 75087

CABERA JUAN R & NOEMI E
715 PETERS COLONY
ROCKWALL, TX 75087

ROCKWALL HABITAT FOR HUMANITY
716 SHERMAN ST
ROCKWALL, TX 75087

BALL JUSTIN
725 PETERS COLONY
ROCKWALL, TX 75087

DENTON GLENDA K & LANCE
7475 SANDY LAKE RD
QUINLAN, TX 75474

JONES HELEN
7835 MILITARY PKWY APT 208
DALLAS, TX 75227

ROCKWALL HOUSING DEV CORP
A TEXAS NON-PROFIT CORP OF RW
787 HAIL DR
ROCKWALL, TX 75032

EMMANUEL TABERNACLE CHURCH
7903 FERGUSON RD
DALLAS, TX 75228

COBURN SHARON S
798 HOOMAEMAE ST
PEARL CITY, HI 96782

ROCKWALL INDEPENDENT SCHOOL
DISTRICT PUBLIC FACILITY CORP
801 E WASHINGTON ST
ROCKWALL, TX 75087

HASS DANIEL & AMBER
801 PETERS COLONY
ROCKWALL, TX 75087

SHAW JERRY GAIL
803 LAMAR ST
ROCKWALL, TX 75087

FISHER JESSICA
803 PETERS COLONY
ROCKWALL, TX 75087

ALLEN ETHEL JEAN
805 SAM HOUSTON
ROCKWALL, TX 75087

TOWNSEND PROFESSIONAL CENTRE LLC
805 TOWNSEND
ROCKWALL, TX 75087

ST PAUL AFRICAN METHODIST
EPISCOPAL CHURCH
805 PETERS COLONY
ROCKWALL, TX 75087

CLARK MICHAEL
808 SAM HOUSTON
ROCKWALL, TX 75087

U S HOUSING AUTHORITY
809 SAM HOUSTON
ROCKWALL, TX 75087

JOHNSON MELDRIA
809 DAVY CROCKETT
ROCKWALL, TX 75087

ROCKWALL COUNTY
810 HIGH SCHOOL
ROCKWALL, TX 75087

STRANGE FREDERICK & PATRICIA
810 DAVY CROCKETT ST
ROCKWALL, TX 75087

CHAMBLESS WILLIAM AND HELEN GOMEZ-
SALVADOR
811 DAVY CROCKETT ST
ROCKWALL, TX 75087

VARNER ROBERT R JR &
815 TOWNSEND
ROCKWALL, TX 75087

HALL WILLA O
815 DAVY CROCKETT ST
ROCKWALL, TX 75087

VARNER ROBERT R JR &
GLEN COX
815 TL TOWNSEND
ROCKWALL, TX 75087

CLARK MICHAEL
8305 CONCORD DR
ROWLETT, TX 75089

CLARK MICHAEL
8305 CONCORD DR
ROWLETT, TX 75089

WARDELL JOHN P & JULIE C
880 IVY LN
ROCKWALL, TX 75087

DENTON GLENDA K & LANCE
900 DAVY CROCKETT
ROCKWALL, TX 75087

TURBO MOTOR SALES
C/O HENRY PATRICK ETUX
901 DAVY CROCKETT ST
ROCKWALL, TX 75087

WHITE ORCHID HOLDING CO
902 DAVY CROCKETT
ROCKWALL, TX 75087

WALKER TOM H & SUE ANN
902 LAKE MEADOWS DR
ROCKWALL, TX 75087

MELTON J D
903 DAVY CROCKETT
ROCKWALL, TX 75087

HEFLIN JERRY
905 T L TOWNSEND
ROCKWALL, TX 75087

PRICE BARBARA N
905 SAM HOUSTON ST
ROCKWALL, TX 75087

VALENCIA MONICA L
906 SAM HOUSTON
ROCKWALL, TX 75087

ANDERSON ALLEN
907 SAM HOUSTON
ROCKWALL, TX 75087

COUNTY OF ROCKWALL
915 WHITMORE
ROCKWALL, TX 75087

ROCKWALL COUNTY
950 TOWNSEND RD
ROCKWALL, TX 75087

PANNELL CHRYSAL
990 CORNELIUS RD
ROCKWALL, TX 75087

CAIN REVOCABLE FAMILY TRUST AND
CREDIT SHELTER TRUST AND SURVIVORS TRUST
DEWAYNE CAIN TRUSTEE O
ROCKWALL, TX 75087

GENTRY P J ETUX
PO BOX 1073
ROCKWALL, TX 75087

SAUCEDO RAUL &
REYNA ENRIQUEZ
PO BOX 1093
ROCKWALL, TX 75087

ROCKWALL SOUTHSIDE NEIGHBORHOOD
COALITION
C/O TONY RIOS
PO BOX 1262
ROCKWALL, TX 75087

DORRIS CHARLES
PO BOX 216
ROCKWALL, TX 75087

DORRIS CHARLES E
PO BOX 216
ROCKWALL, TX 75087

JOHNSON TIMOTHY ALLEN
PO BOX 2423
ROCKWALL, TX 75087

DEL BOSQUE RODOLFO
PO BOX 2437
ROCKWALL, TX 75087

CANALES FRANCISCO R
PO BOX 291
FATE, TX 75132

ROCKWALL HABITAT FOR HUMANITY
PO BOX 4
ROCKWALL, TX 75087


NEW CALDONIA BAPTIST CHURCH
PO BOX 481
ROCKWALL, TX 75087

HEFLIN JERRY
PO BOX 518
ROCKWALL, TX 75087

CASTLEROCK CUSTOM BUILDERS LLC
PO BOX 8333
GREENVILLE, TX 75404

MELTON JEFFREY G
PO BOX 884
ROCKWALL, TX 75087

MELTON J D
PO BOX 884
ROCKWALL, TX 75087

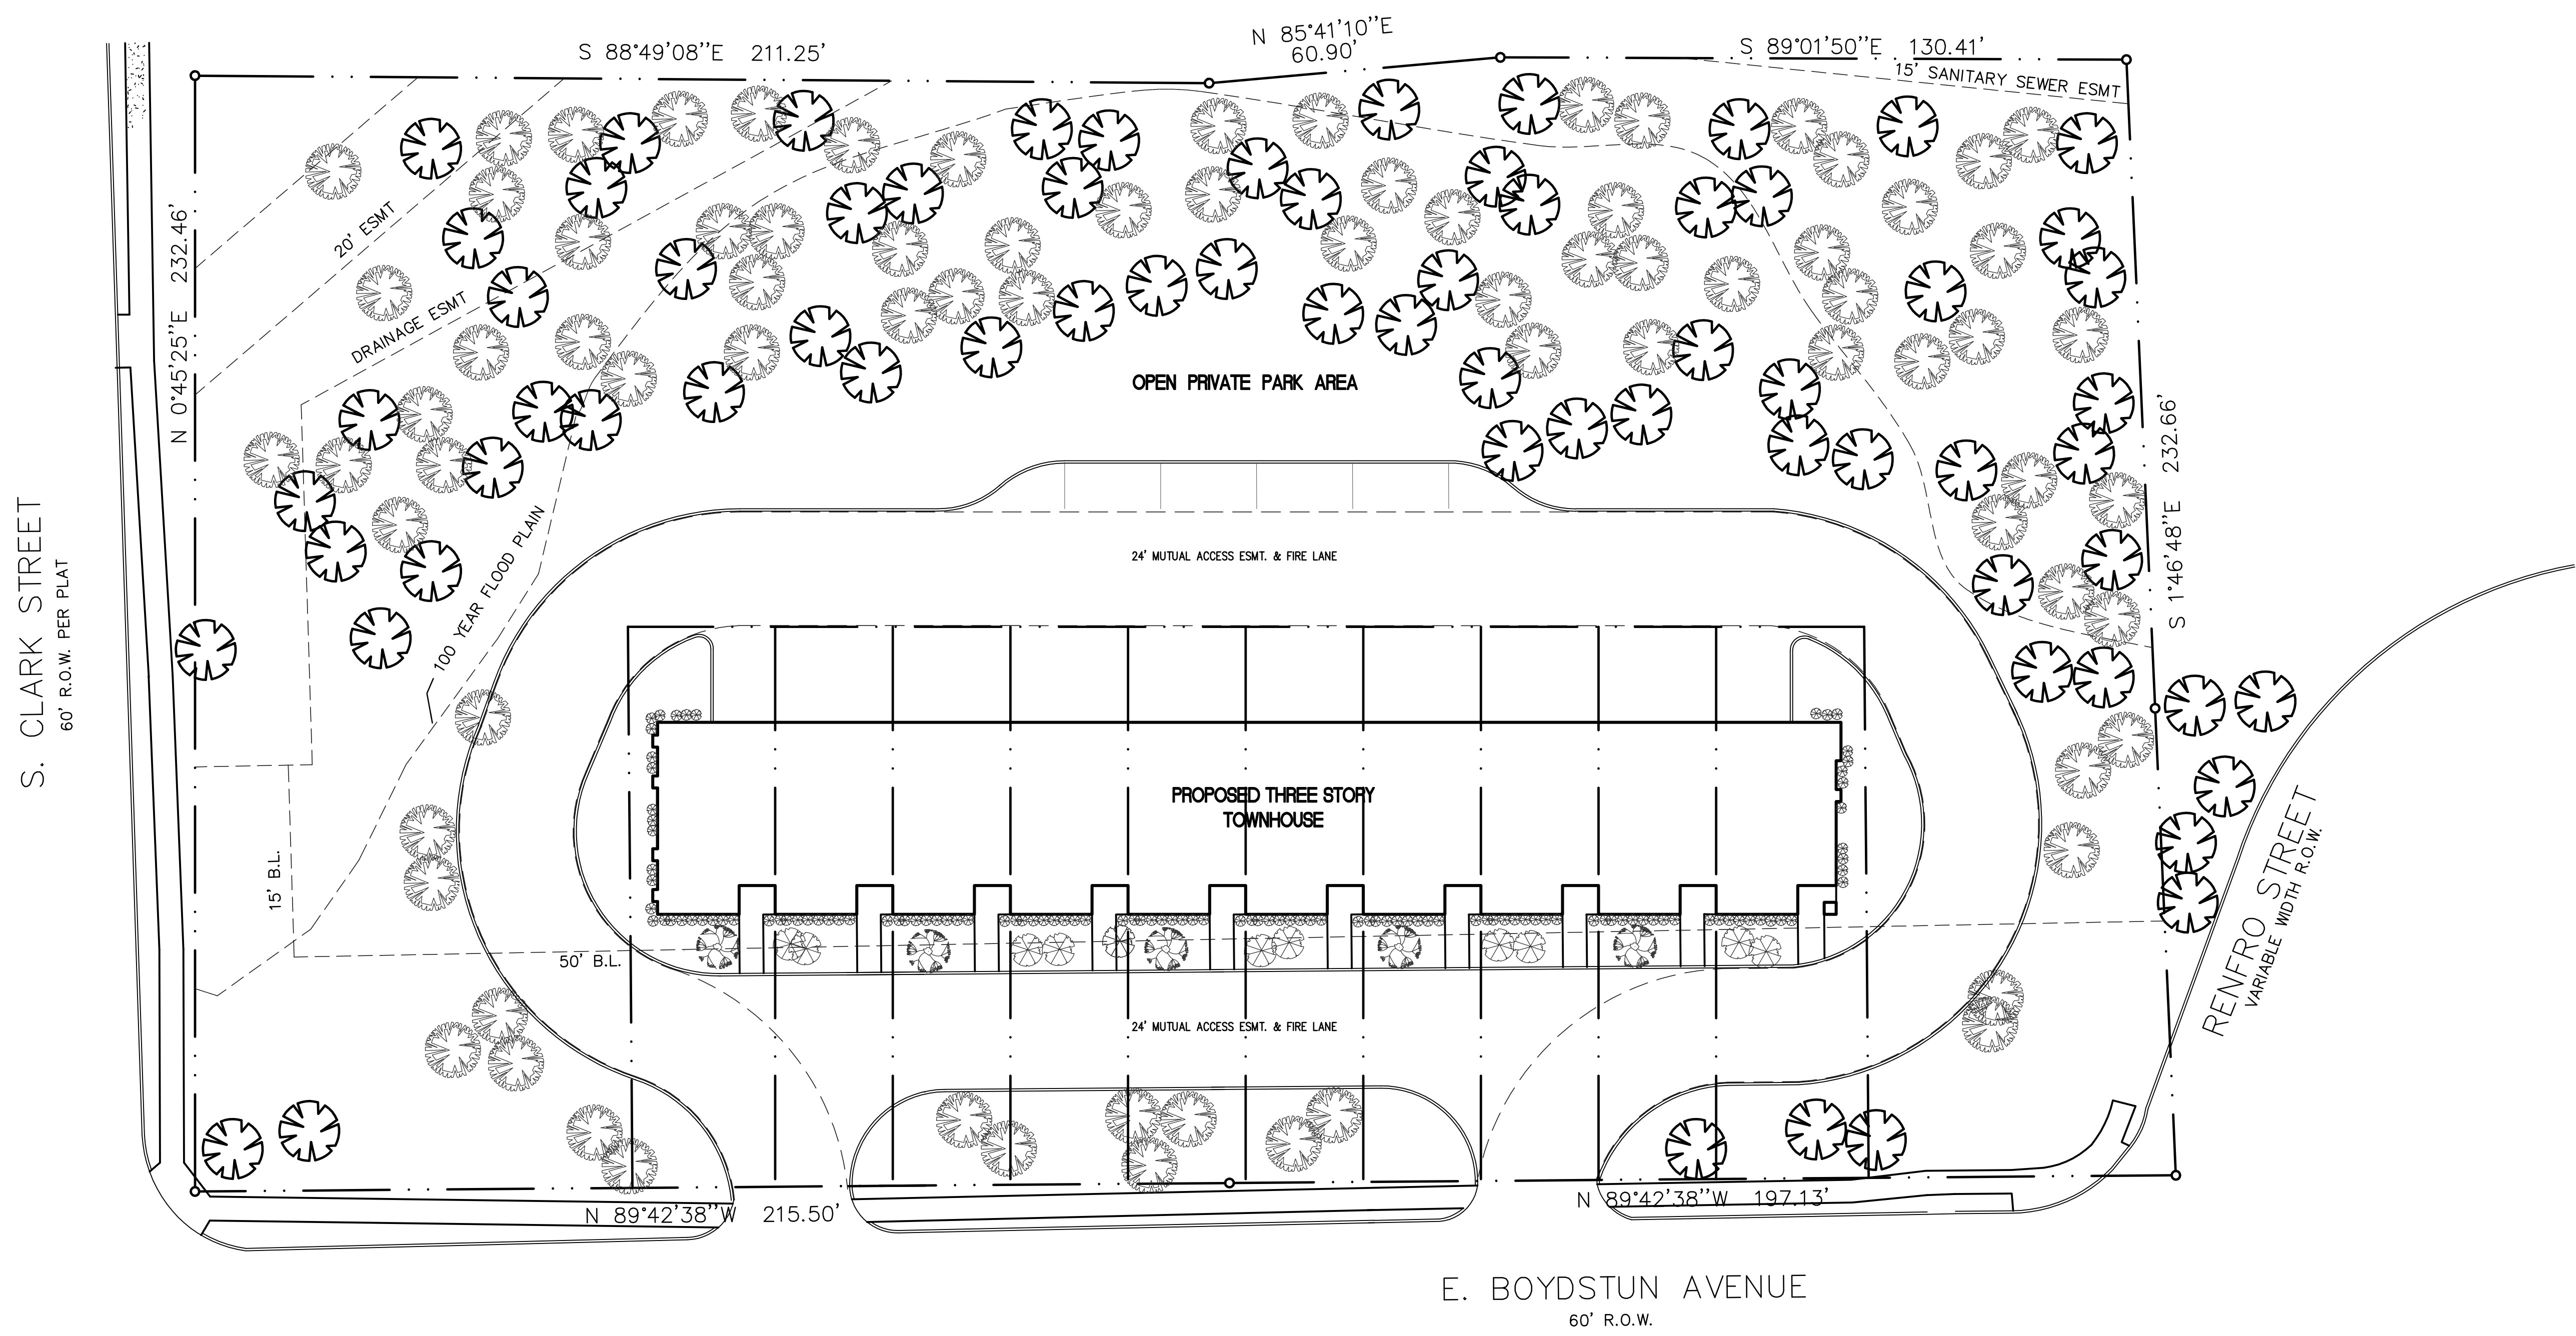

MERSHAWN ARCHITECTS
 INSTITUTIONAL
 RESIDENTIAL RESTAURANTS
 MEDICAL COMMERCIAL CHURCHES

2313 RIDGE ROAD #103
 ROCKWALL, TEXAS 75087
 PHONE: 972-722-9302
 FAX: 972-249-2051

No.	Date	Revision	By

**HOGUE TOWNHOUSE
 ROCKWALL, TEXAS**

SITE PLAN

Scale: 1" = 20'-0"
 Date: MM/DD/YEAR
 Project No.: 160301
 Designed: GW
 Drawn: GW
 Checked: WM

SHEET
A1 OF
3

CONTRACTOR TO VERIFY PLANS AND TO VISIT SITE AND NOTIFY MERSHAWN ARCHITECTS OF ANY DISCREPANCIES BEFORE CONSTRUCTION.




EAST ELEVATION



SOUTH ELEVATION



NORTH ELEVATION

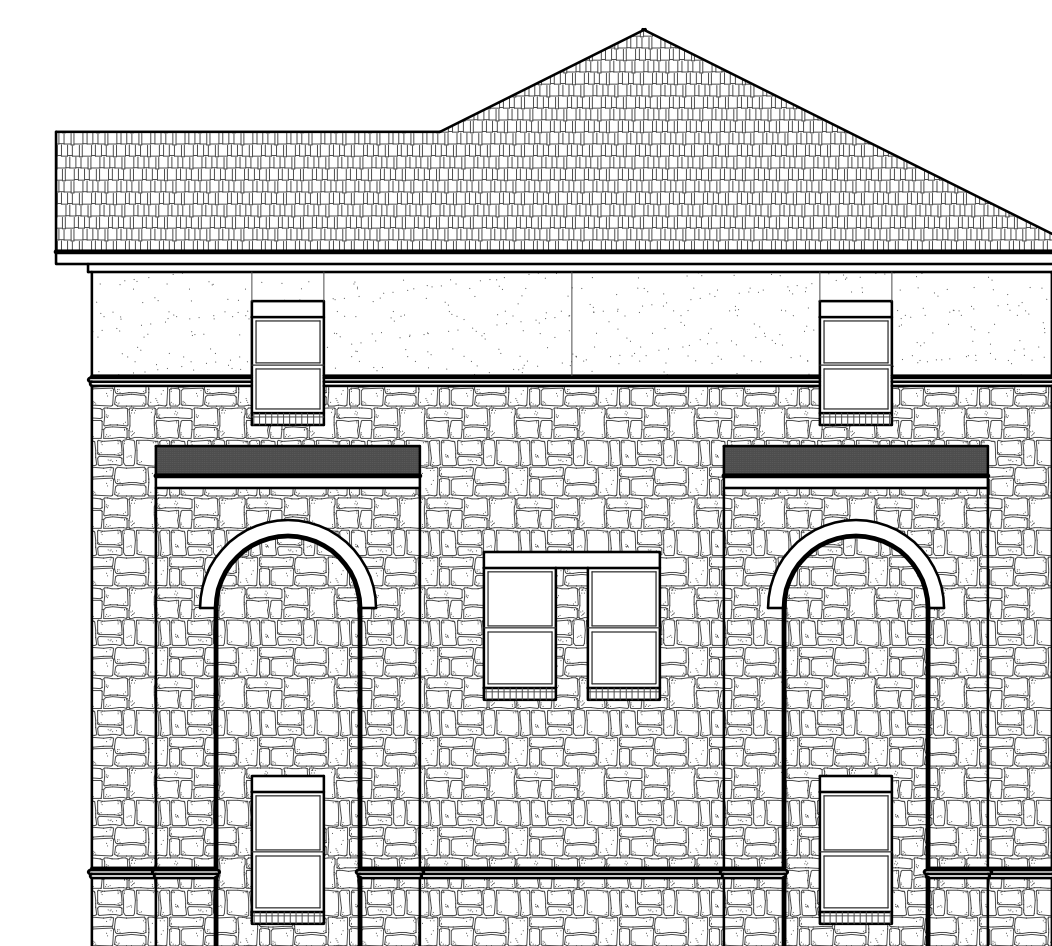

EAST ELEVATION

RESIDENTIAL RESTAURANTS
INSTITUTIONAL
ARCHITECTS
MERSHAWN
MEDICAL COMMERCIAL
CHURCHES

2313 RIDGE ROAD #103
ROCKWALL, TEXAS 75087
PHONE: 972-722-9302
FAX: 972-249-2081

No.	Date	Revision	By

HOGUE TOWNHOUSE
ROCKWALL, TEXAS
EXTERIOR ELEVATIONS

Scale: 1/8" = 1'-0"
Date: MM/DD/YY
Project No.: 160301
Designed: GW
Drawn: GW
Checked: WM

SHEET
A3 OF
3