


City of Rockwall

Planning & Zoning Department
 385 S. Goliad Street
 Rockwall, Texas 75032
 (P): (972) 771-7745
 (W): www.rockwall.com

The City of Rockwall GIS maps are continually under development and therefore subject to change without notice. While we endeavor to provide timely and accurate information, we make no guarantees. The City of Rockwall makes no warranty, express or implied, including warranties of merchantability and fitness for a particular purpose. Use of the information is the sole responsibility of the user.



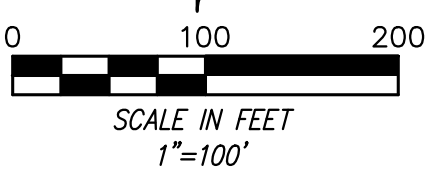

Legend of Symbols & Abbreviations

- IRF = IRON ROD FOUND
- CIRF = CAPPED IRON ROD FOUND
- PFC = POINT FOR CORNER
- (C.M.) = CONTROLLING MONUMENT
- CA = COMMON AREA
- R.O.W. = RIGHT-OF-WAY
- INST. = INSTRUMENT
- NO. = NUMBER
- VOL. = VOLUME
- PG. = PAGE
- CAB. = CABINET
- SLD. = SLIDE
- ESMT. = EASEMENT
- SWVE = SIDEWALK & VISIBILITY EASEMENT
- D.R.R.C.T. = DEED RECORDS ROCKWALL COUNTY, TEXAS
- P.R.R.C.T. = PLAT RECORDS ROCKWALL COUNTY, TEXAS
- O.P.R.R.C.T. = OFFICIAL PUBLIC RECORDS ROCKWALL COUNTY, TEXAS

BOUNDARY LINE TABLE		
LINE	BEARING	DISTANCE
L1	S 61°45'58" E	5.09'
L2	S 45°57'51" W	15.08'

BOUNDARY CURVE TABLE					
CURVE	ARC LENGTH	RADIUS	DELTA ANGLE	CHORD BEARING	CHORD LENGTH
C1	663.36'	3569.62'	10°38'51"	N 26°31'22" E	662.41'

CENTERLINE TABLE		
LINE	BEARING	DISTANCE
L1	N 45°36'55" E	85.96'
L2	N 51°55'39" E	105.43'
L3	S 28°23'46" W	189.43'

CENTERLINE CURVE TABLE					
CURVE	ARC LENGTH	RADIUS	DELTA ANGLE	CHORD BEARING	CHORD LENGTH
C1	102.68'	250.00'	23°31'53"	N 40°09'42" E	101.96'
C2	123.39'	60.00'	117°49'31"	N 30°31'00" W	102.77'
C3	70.53'	65.00'	62°10'29"	S 59°29'00" W	67.12'
C4	106.77'	85.00'	71°58'04"	S 07°35'16" E	99.88'
C5	105.11'	250.00'	24°05'23"	S 33°34'14" W	104.34'
C6	104.57'	250.00'	23°58'00"	S 33°30'33" W	103.81'
C7	27.54'	250.00'	6°18'45"	N 48°46'17" E	27.53'

LOT LINE TABLE		
LINE	BEARING	DISTANCE
L1	S 82°24'44" W	12.75'
L2	N 30°31'00" W	15.49'
L3	N 43°34'18" W	10.52'
L4	N 61°10'18" E	6.25'
L5	N 86°48'47" W	14.79'

LOT CURVE TABLE					
CURVE	ARC LENGTH	RADIUS	DELTA ANGLE	CHORD BEARING	CHORD LENGTH
C1	48.51'	53.00'	52°26'35"	S 63°17'13" E	46.84'
C2	10.03'	53.00'	10°50'33"	S 31°38'39" E	10.01'
C3	48.42'	53.00'	52°20'43"	S 00°03'01" E	46.75'

EASEMENT LINE TABLE		
LINE	BEARING	DISTANCE
L1	N 25°49'41" E	27.77'
L2	N 18°51'50" E	30.33'
L3	N 28°54'09" E	79.55'
L4	N 15°03'13" E	14.51'
L5	N 32°24'46" E	48.15'
L6	N 28°17'51" E	69.74'
L7	N 34°21'45" E	83.21'

EASEMENT CURVE TABLE					
CURVE	ARC LENGTH	RADIUS	DELTA ANGLE	CHORD BEARING	CHORD LENGTH
C1	75.97'	185.00'	23°31'38"	N 73°13'01" E	75.43'

GENERAL NOTES:

- 1) THE BASIS OF BEARING FOR THIS SURVEY IS THE TEXAS COORDINATE SYSTEM OF 1983 NORTH CENTRAL ZONE (4202), GEODETIC BEARING ESTABLISHED BY GPS MEASUREMENTS TAKEN ON THE GROUND AND REFERENCED TO THE CITY OF ROCKWALL MONUMENT NETWORK. ALL DISTANCES SHOWN ARE REPORTED AS SURFACE DISTANCE WITH A COMBINED SCALE FACTOR OF 0.9999852050. (ALL COORDINATES SHOWN ARE GRID COORDINATES)
- 2) BY GRAPHIC SCALE ONLY NO PORTION OF THE SUBJECT PROPERTY APPEARS TO LIE WITHIN ZONE A OF THE SPECIAL FLOOD HAZARD AREAS (SFHAS) SUBJECT TO INUNDATION BY THE 1% ANNUAL CHANCE FLOOD (100-YEAR FLOOD), BUT DOES APPEAR TO LIE WITHIN ZONE X (AREAS DETERMINED TO BE OUTSIDE THE 0.2% ANNUAL CHANCE FLOODPLAIN), ACCORDING TO THE FLOOD INSURANCE RATE MAP (FIRM) NO. 48397C004L DATED SEPTEMBER 26, 2008 OF THE NATIONAL INSURANCE RATE MAP PREPARED BY THE FEDERAL EMERGENCY MANAGEMENT AGENCY. THIS STATEMENT SHALL NOT CREATE LIABILITY ON THE PART OF THE SURVEYOR.
- 3) THE SURVEYOR, AS REQUIRED BY STATE LAW, IS RESPONSIBLE FOR SURVEYING INFORMATION ONLY AND BEARS NO RESPONSIBILITY FOR THE ACCURACY OF THE ENGINEERING DATA ON THIS PLAT.
- 4) THE SURVEYOR HAS MADE NO INVESTIGATION OR INDEPENDENT SEARCH FOR EASEMENTS, ENCUMBRANCES, OR ANY OTHER FACTS THAT AN ACCURATE AND CURRENT TITLE SEARCH MAY DISCLOSE.
- 5) ALL CORNERS ARE A 5/8 INCH IRON ROD WITH CAP STAMPED "TNP" UNLESS OTHERWISE NOTED.
- 6) THE PORTION OF THE EASEMENT SHOWN SHADED IS TO BE PARTIALLY ABANDONED BY THIS PLAT.


FINAL PLAT

THE STANDARD-ROCKWALL

BLOCK A, LOTS 1-28, BLOCK B, LOTS 1-15 & BLOCK C, LOTS 1-9

BEING ALL OF A LOT 4, LOT 5, LOT 6 AND LOT 7, BLOCK A OF THE FINAL PLAT OF EASTSHORE, AN ADDITION TO THE CITY OF ROCKWALL AS RECORDED IN CABINET G, SLIDE 87 OF THE PLAT RECORDS OF ROCKWALL COUNTY, TEXAS.

SITUATED IN THE B.J.T. LEWIS SURVEY, ABSTRACT NO. 255
CITY OF ROCKWALL, ROCKWALL COUNTY, TEXAS

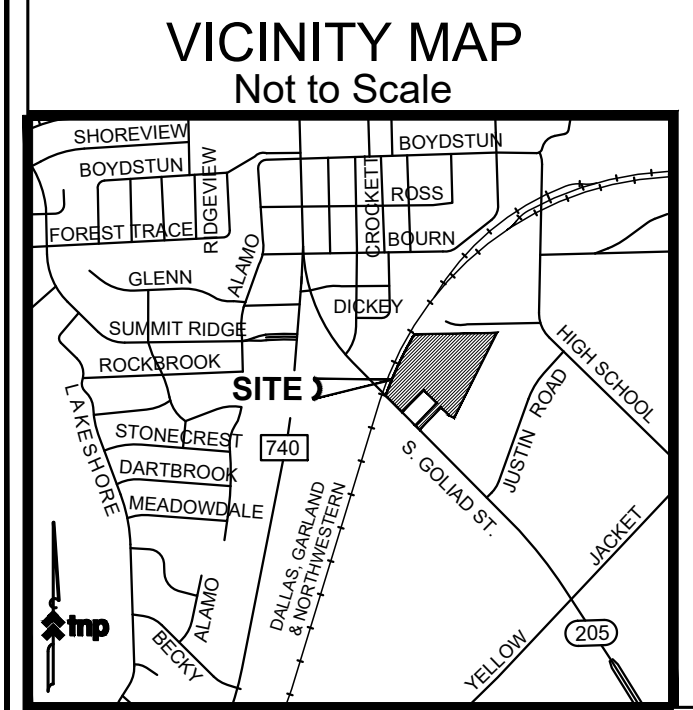

ENGINEER:
DOUPHRATE & ASSOCIATES, INC.
ENGINEERING • PROJECT MANAGEMENT • SURVEYING
P.O. BOX 1336 ROCKWALL, TEXAS 75087
PHONE: (972)771-9004 FAX: (972)771-9005

OWNER:
EAST SHORE JOINT VENTURE
5499 Glen Lakes, Suite 110
Dallas, Texas 75231
(214) 369-9066

SURVEYOR:
TEAGUE NALL AND PERKINS, INC.
825 Waters Creek Blvd., Suite M300
Allen, Texas 75013
(214) 461-9867
Contact: Jay Maddox, R.P.L.S.
TBPLS Registration No. 10194381
Project No. msm17-1887
Sheet 2 of 2

May 31, 2018

1"=100'

OWNERS DEDICATION

NOW, THEREFORE, KNOW ALL MEN BY THESE PRESENTS:

STATE OF TEXAS}
COUNTY OF ROCKWALL}

I the undersigned owner of the land shown on this plat, and designated herein as THE STANDARD-ROCKWALL to the City of Rockwall, Texas, and whose name is subscribed hereto, hereby dedicate to the use of the public forever all streets, alleys, parks, water courses, drains, easements and public places thereon shown on the purpose and consideration therein expressed. I understand and do hereby reserve the easement strips shown on this plat for the purposes stated and for the mutual use and accommodation of all utilities desiring to use or using same. I also understand the following;

- 1. No buildings shall be constructed or placed upon, over, or across the utility easements as described herein.
2. Any public utility shall have the right to remove and keep removed all or part of any buildings, fences, trees, shrubs, or other growths or improvements which in any way endanger or interfere with construction, maintenance or efficiency of their respective system on any of these easement strips; and any public utility shall at all times have the right of ingress or egress to, from and upon the said easement strips for purpose of construction, reconstruction, inspecting, patrolling, maintaining, and either adding to or removing all or part of their respective system without the necessity of, at any time, procuring the permission of anyone.
3. The City of Rockwall will not be responsible for any claims of any nature resulting from or occasioned by the establishment of grade of streets in the subdivision.
4. The developer and subdivision engineer shall bear total responsibility for storm drain improvements.
5. The developer shall be responsible for the necessary facilities to provide drainage patterns and drainage controls such that properties within the drainage area are not adversely affected by storm drainage from the development.
6. No house dwelling unit, or other structure shall be constructed on any lot in this addition by the owner or any other person until the developer and/or owner has complied with all requirements of the Subdivision Regulations of the City of Rockwall regarding improvements with respect to the entire block on the street or streets on which property abuts, including the actual installation of streets with the required base and paving, curb and gutter, water and sewer, drainage structures, storm structures, storm sewers, and alleys, all according to the specifications of the City of Rockwall; or until an escrow deposit, sufficient to pay for the cost of such improvements, as determined by the city's engineer and/or city administrator, computed on a private commercial rate basis, has been made with the city secretary, accompanied by an agreement signed by the developer and/or owner, authorizing the city to make such improvements at prevailing private commercial rates, or have the same made by a contractor and pay for the same out of the escrow deposit, should the developer and/or owner fail or refuse to install the required improvements within the time stated in such written agreement, but in no case shall the City be obligated to make such improvements itself. Such deposit may be used by the owner and/or developer as progress payments as the work progresses in making such improvements by making certified requisitions to the city secretary, supported by evidence of work done; or until the developer and/or owner files a corporate surety bond with the city secretary in a sum equal to the cost of such improvements for the designated area, guaranteeing the installation thereof within the time stated in the bond, which time shall be fixed by the city council of the City of Rockwall.

We further acknowledge that the dedications and/or exaction's made herein are proportional to the impact of the Addition upon the public services required in order that the development will comport with the present and future growth needs of the City; we, our successors and assigns hereby waive any claim, damage, or cause of action that we may have as a result of the dedication of exactions made herein.

EAST SHORE JOINT VENTURE

Representative:

STATE OF TEXAS}
COUNTY OF ROCKWALL}

Before me, the undersigned authority, on this day personally appeared _____, known to me to be the person whose name is subscribed to the foregoing instrument, and acknowledged to me that he executed the same for the purpose and consideration therein stated. Given upon my hand and seal of office this _____ day of _____, 2018.

Notary Public in and for the State of Texas

My Commission Expires:

OWNERS CERTIFICATE

STATE OF TEXAS}
COUNTY OF ROCKWALL}

WHEREAS, East Shore Joint Venture being the owner of a tract of land out of the B.J.T. Lewis Survey, Abstract No. 255, in the City of Rockwall, Rockwall County, Texas, Being all of a Lot 4, Lot 5, Lot 6 and Lot 7, Block A of the Final Plat of Eastshore, an addition to The City of Rockwall as recorded in Cabinet G, Slide 87 of the Plat Records of Rockwall County, Texas., and being more particularly described as follows:

BEGINNING at a 5/8-inch iron rod with cap stamped"R.P.L.S. 5430" found at the intersection of the northeast right-of-way line of South Goliad Street (also known as State Highway No. 205, a called 150-foot wide public right-of-way) and the southeast right-of-way line of a Missouri, Kansas, and Texas Railroad (M.K. and T. R.R., a variable width right-of-way) for the southwest corner of said Lot 7, and the beginning of a non-tangent curve to the right;

THENCE leaving the northeast right-of-way line of South Goliad Street and with the southeast right-of-way line of the M.K. and T. R.R., Northeasterly, with the curve to the right, having a radius of 3569.62 feet, a central angle of 10 degrees 38 minutes 51 seconds, an arc length of 663.36 feet, a chord bearing of North 26 degrees 31 minutes 22 seconds East, a distance of 662.41 feet to a 5/8-inch iron rod with cap stamped"R.P.L.S. 5430" found for the northwest corner of said Lot 7;

THENCE leaving the southeast right-of-way line of the M.K. and T. R.R and with the north lines of said Lot 7/Lot 5 and the south line of HERRING ADDITION, an addition to the City of Rockwall, Rockwall County, Texas, according to the plat thereof recorded in Cabinet B, Slide 177 and 178 of the Plat Records of Rockwall County, Texas, South 89 degrees 25 minutes 46 seconds East, passing the southwest corner of HERRING ADDITION at a distance of 23.47 feet and continuing a total a distance of 806.94 feet to a 5/8 inch iron rod found for corner at the northeast corner of said Lot 5, same being the northwest corner of Lot 3 of said Eastshore Addition;

THENCE South 28 degrees 14 minutes 02 seconds West along the common line of said Lot 3 and said Lot 5, a distance of 930.12 feet to a 5/8 inch iron rod with cap stamped "R.P.L.S. 5430" found for corner at a southwest corner of said Lot 3 and lying on the north line of said Lot 4;

THENCE South 61 degrees 45 minutes 58 seconds East along the common line of said Lot 4 and said Lot 3, a distance of 5.09 feet to a 5/8 inch iron rod with cap stamped "TNP" set for the northeast corner of said Lot 4;

THENCE South 28 degrees 14 minutes 02 seconds West continuing along the common line of said Lot 4 and said Lot 3, a distance of 323.69 feet to a 5/8 inch iron rod with cap stamped "TNP" set for corner;

THENCE South 45 degrees 57 minutes 51 seconds West continuing along the common line of said Lot 4 and said Lot 3, a distance of 15.08 feet to a 5/8 inch iron rod with cap stamped "TNP" set for the southeast corner of said Lot 4 lying on the northeast right-of-way line of said South Goliad Street and from which a 1/2 inch iron rod found for reference bears North 28 degrees 13 minutes 58 seconds West a distance of 1.33 feet;

THENCE North 43 degrees 21 minutes 38 seconds West along the northeast right-of-way line of said South Goliad Street, a distance of 732.92 feet to the POINT OF BEGINNING containing 689,385 square feet, or 15.826 acres of land.

SURVEYOR'S CERTIFICATE

NOW, THEREFORE KNOW ALL MEN BY THESE PRESENTS:

THAT I, Brian J. Maddox, do hereby certify that I prepared this plat from an actual and accurate survey of the land, and that the corner monuments shown thereon were properly placed under my personal supervision.

GIVEN UNDER MY HAND AND SEAL OF OFFICE THIS THE ____ DAY OF _____, 2018

BRIAN J. MADDOX, R.P.L.S. NO. 5430

Planning & Zoning Commission, Chairman Date
APPROVED:
I hereby certify that the above and foregoing plat of an addition to the City of Rockwall, Texas was approved by the City Council of the City of Rockwall on the ____ day of _____, 2018.
This approval shall be invalid unless the approved Plat for such Addition is recorded in the office of the County Clerk of Rockwall County, Texas, within one hundred eighty (180) days from said date of final approval.
Witness our hands this the ____ day of _____, 2018.
Mayor, City of Rockwall City Secretary City Engineer

FINAL PLAT
THE STANDARD-ROCKWALL
BLOCK A, LOTS 1-27, BLOCK B, LOTS 1-15 & BLOCK C, LOTS 1-9

BEING ALL OF A LOT 4, LOT 5, LOT 6 AND LOT 7, BLOCK A OF THE FINAL PLAT OF EASTSHORE, AN ADDITION TO THE CITY OF ROCKWALL AS RECORDED IN CABINET G, SLIDE 87 OF THE PLAT RECORDS OF ROCKWALL COUNTY, TEXAS.

SITUATED IN THE B.J.T. LEWIS SURVEY, ABSTRACT NO. 255
CITY OF ROCKWALL, ROCKWALL COUNTY, TEXAS

ENGINEER:
DOUPHRATE & ASSOCIATES, INC.
P.O. BOX 1336 ROCKWALL, TEXAS 75087
PHONE: (972)771-9004 FAX: (972)771-9005

OWNER:
EAST SHORE JOINT VENTURE
5499 Glen Lakes, Suite 110
Dallas, Texas 75231
(214) 369-9066

tnp SURVEYOR:
TEAGUE NALL AND PERKINS, INC.
825 Waters Creek Blvd., Suite M300
Allen, Texas 75013
(214) 461-9867
Contact: Jay Maddox , R.P.L.S.
TBPLS Registration No. 10194381
Project No. msm17-1887
Sheet 2 of 2

May 31, 2018

1"=100'