




## City of Rockwall

Planning & Zoning Department 385 S. Goliad Street Rockwall, Texas 75032 (P): (972) 771-7745 (W): www.rockwall.com The City of Rockwall GIS maps are continually under development and therefore subject to change without notice. While we endeavor to provide timely and accurate information, we make no guarantees. The City of Rockwall makes no warranty, express or implied, including warranties of merchantability and fitness for a particular purpose. Use of the information is the sole responsibility of the user.

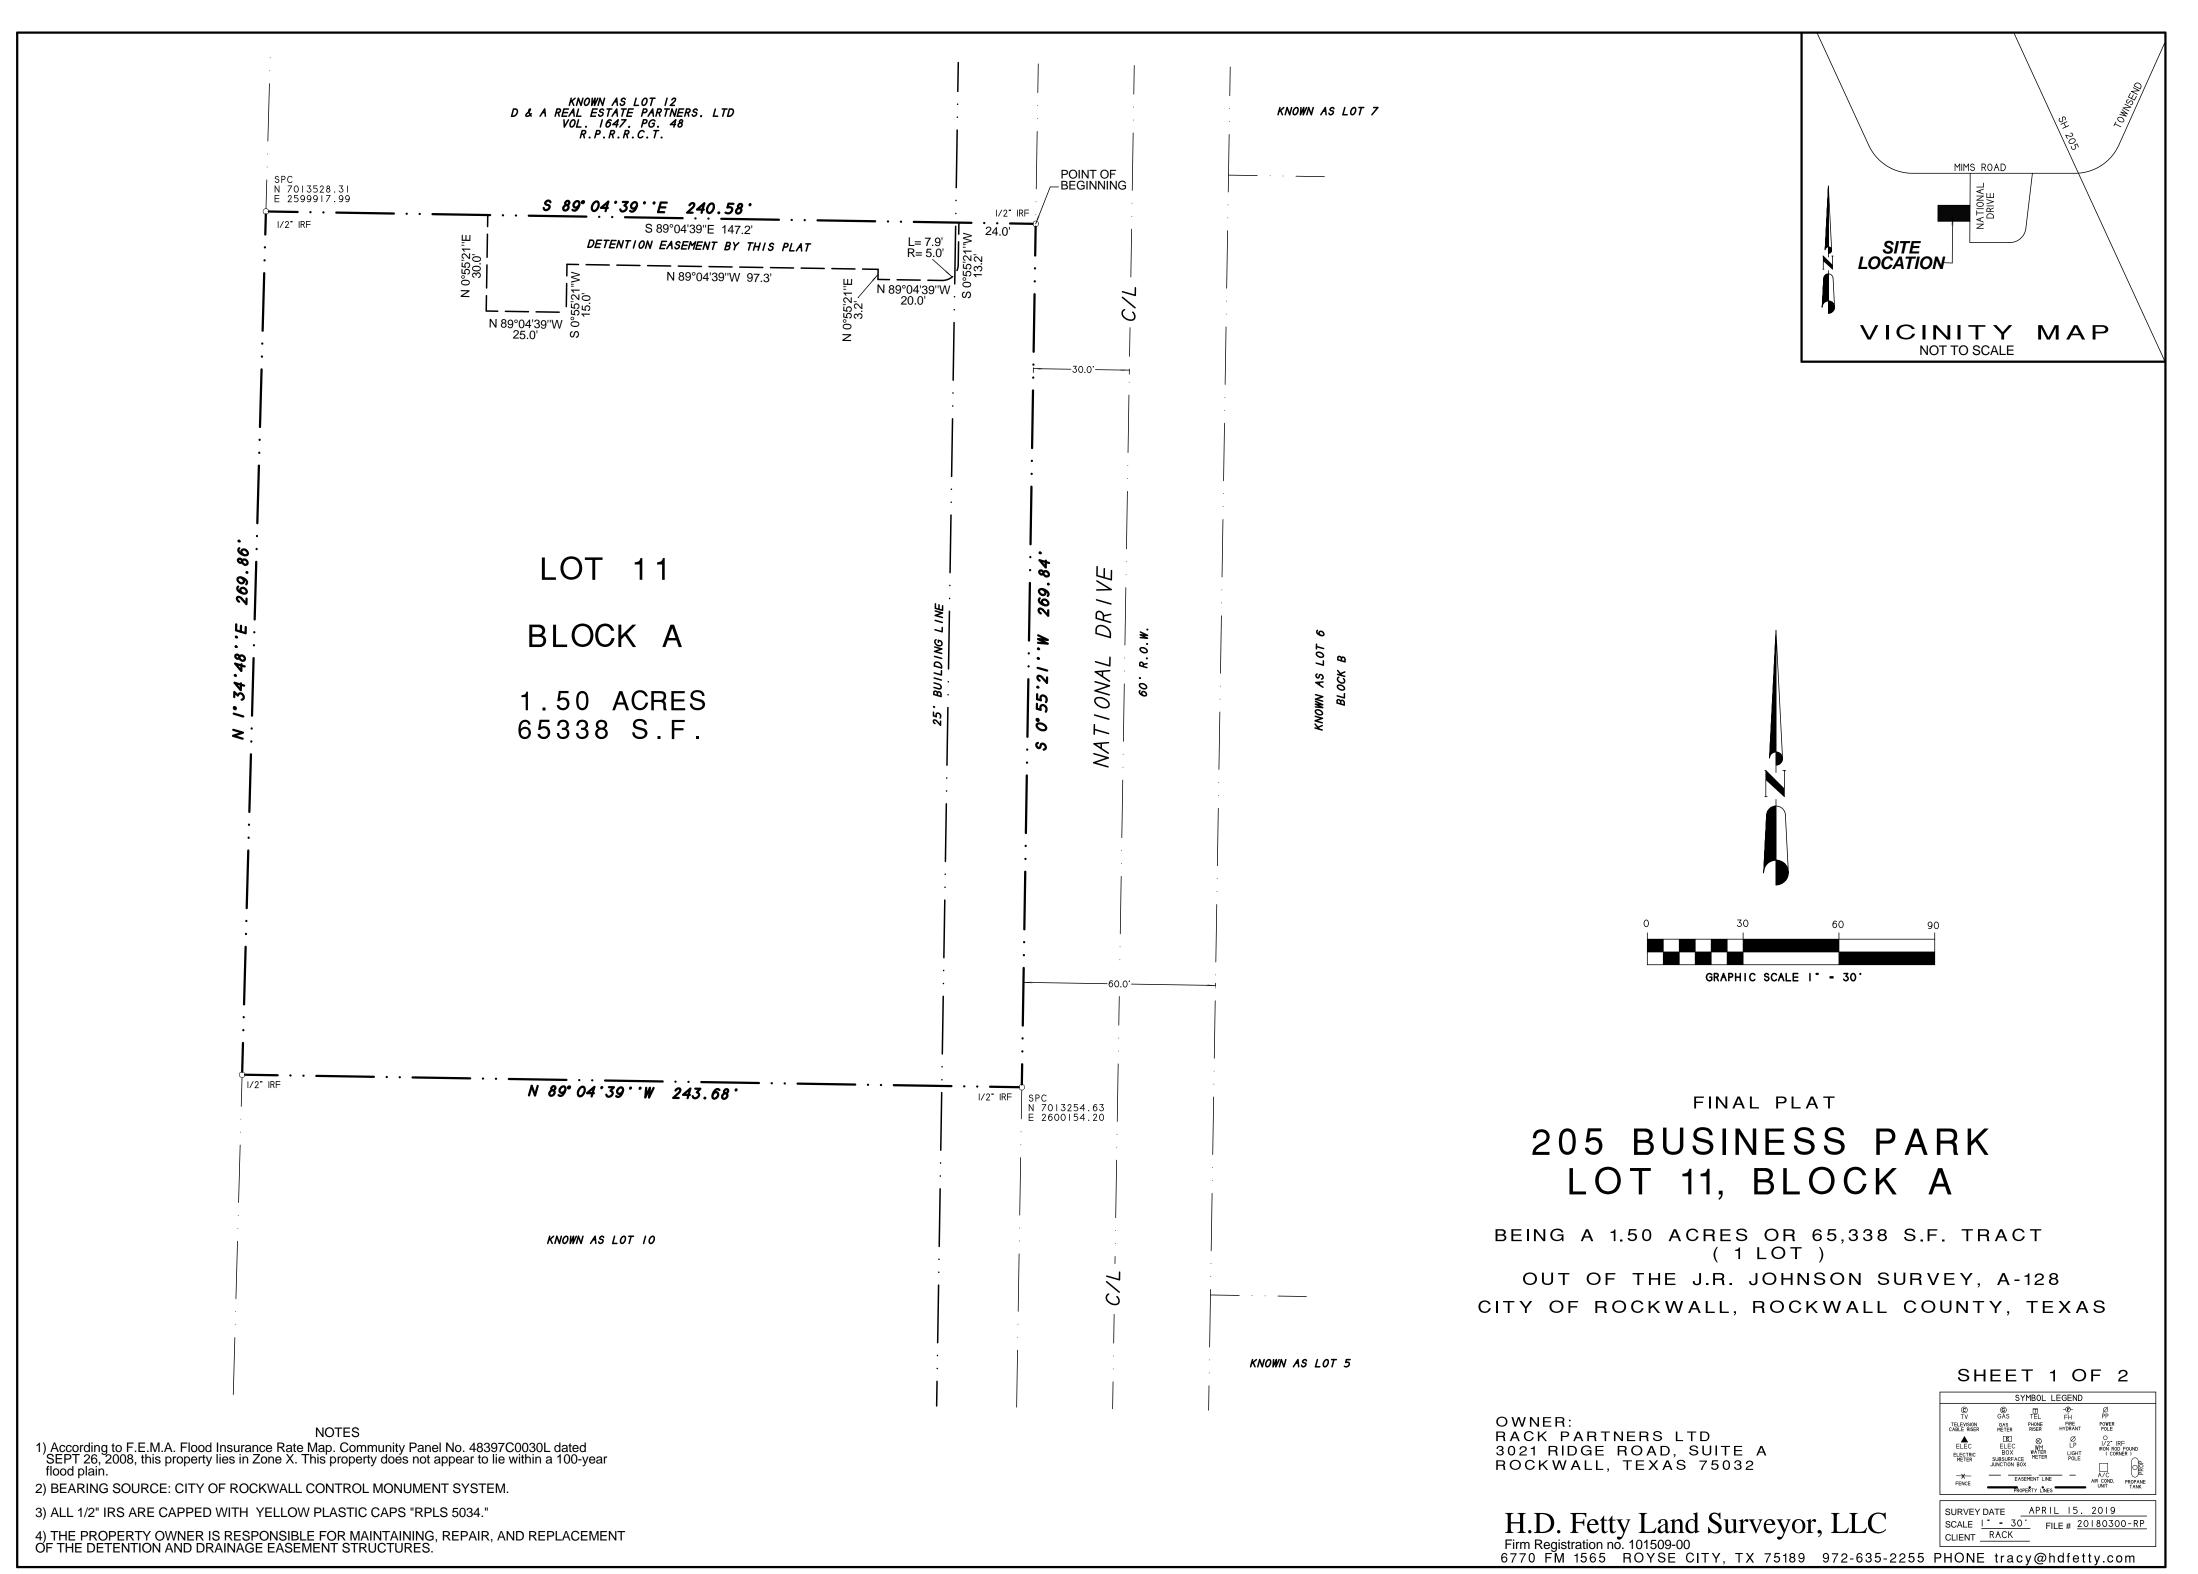



#### OWNER'S CERTIFICATE (Public Dedication)

STATE OF TEXAS

COUNTY OF ROCKWALL

WHEREAS RACK PARTNERS LTD, BEING THE OWNER OF A TRACT OF land in the County of Rockwall, State of Texas, said tract being described as follows:

All that certain lot, tract or parcel of land situated in the J.R. JOHNSON SURVEY, ABSTRACT NO. 126, City of Rockwall, Rockwall County, Texas, and being known as Lot 11, Block A of ROCKWALL 205 BUSINESS PARK ADDITION, and being the same tract of land as described in a Warramty deed to RACK PARTNERS LTD, dated September 14, 2006 and being recorded in Volume 4757, Page 139 of the Real Property Records of Rockwall County, Texas, and being more particularly described as follows:

BEGINNING at 1/2" iron rod found for corner in the west right-of-way line of National Drive, a 60 foot right-of-way at the northeast corner of Lot 11, Block A, said Rack Partners LTD tract;

THENCE S. 00 deg. 55 min. 21 sec. W. along said right-of-way line, a distance of 269.84 feet to a 1/2"

THENCE N. 89 deg. 04 min. 39 sec. W. along the south line of Lot 11, a distance of 243.68 feet to a 1/2" iron rod found for corner at the southwest corner of Lot 11;

THENCE N. 01 deg. 34 min. 48 sec. E. a distance of 269.86 feet to a 1/2" iron rod found for corner at the northwest corner of Lot 11:

THENCE S. 89 deg. 04 min. 39 sec. E. along the north line of Lot 3, a distance of 240.58 feet to the POINT OF BEGINNING and containing 65,338 square feet or 1.50 acres of land.

NOW, THEREFORE, KNOW ALL MEN BY THESE PRESENTS:

STATE OF TEXAS COUNTY OF ROCKWALL

I the undersigned owner of the land shown on this plat, and designated herein as 205 BUSINESS PARK, LOT 11, BLOCK A, an Addition to the City of Rockwall, Texas, and whose name is subscribed hereto, hereby dedicate to the use of the public forever all streets, alleys, parks, water courses, drains, easements and public places thereon shown on the purpose and consideration therein expressed. I further certify that all other parties who have a mortgage or lien interest in the subdivision have been notified and signed this plat.

I understand and do hereby reserve the easement strips shown on this plat for the purposes stated and for the mutual use and accommodation of all utilities desiring to use or using same.

I also understand the following;

- 1. No buildings shall be constructed or placed upon, over, or across the utility
- 2. Any public utility shall have the right to remove and keep removed all or part of any buildings, fences, trees, shrubs, or other growths or improvements which in any way endanger or interfere with construction, maintenance or efficiency of their respective system on any of these easement strips; and any public utility shall at all times have the right of ingress or egress to, from and upon the said easement strips for purpose of construction, reconstruction, inspecting, patrolling, maint aining, and either adding to or removing all or part of their respective system without the necessity of, at any time, procuring the permission of anyone.
- 3. The City of Rockwall will not be responsible for any claims of any nature resulting from or occasioned by the establishment of grade of streets in the subdivision.
- The developer and subdivision engineer shall bear total responsibility for storm drain
- The developer shall be responsible for the necessary facilities to provide drainage patterns and drainage controls such that properties within the drainage area are not adversely affected by storm drainage from the development.
- No house dwelling unit, or other structure shall be constructed on any lot in this addition by the owner or any other person until the developer and/or owner has complied with all requirements of the Subdivision Regulations of the City of Roc kwall regarding improvements with respect to the entire block on the street or streets on which property abuts, including the actual installation of streets with the required base and paving, curb and gutter, water and sewer, drainage structures, sto rm structures, storm sewers, and alleys, all according to the specifications of the City of Rockwall; or

Until an escrow deposit, sufficient to pay for the cost of such improvements, as determined by the city's engineer and/or city administrator, computed on a private commercial rate basis, has been made with the city secretary, accompanied by an agreement signed by the developer and/or owner, authorizing the city to make such improvements at prevailing private commercial rates, or have the same made by a contractor and pay for the same out of the escrow deposit, should the developer an d/or owner fail or refuse to install the required improvements within the time stated in such written agreement, but in no case shall the City be obligated to make such improvements itself. Such deposit may be used by the owner and/or developer as p rogress payments as the work progresses in making such improvements by making certified requisitions to the city secretary, supported by evidence of work done; or

Until the developer and/or owner files a corporate surety bond with the city secretary in a sum equal to the cost of such improvements for the designated area, guaranteeing the installation thereof within the time stated in the bond, which time shall be fixed by the city council of the City of Rockwall.

I further acknowledge that the dedications and/or exaction's made herein are proportional to the impact of the subdivision upon the public services required in order that the development will comport with the present and future growth needs of the City; I, my successors and assigns hereby waive any claim, damage, or cause of action that I may have as a result of the dedication of exaction's made herein.

DAVID OSBORN FOR RACK PARTNERS LTD

STATE OF TEXAS COUNTY OF ROCKWALL

Before me, the undersigned authority, on this day personally appeared DAVID OSBORN known to me to be the person whose name is subscribed to the foregoing instrument, and acknowledged to me that he executed the same for the purpose and consideration therein

Given upon my hand and seal of office this	day of	,

Notary Public in and for the State of Texas

Λ.,	Commission	Eynires:
viy	Commission	Expires.

NOTE: It shall be the policy of the City of Rockwall to withhold issuing building permits until all streets, water, sewer and storm drainage systems have been accepted by the City. The approval of a plat by the City does not constitute any representation, assurance or guarantee that any building within such plat shall be approved, authorized or permit therefore issued, as required under Ordinance 83-54.

#### SURVEYOR'S CERTIFICATE

NOW, THEREFORE KNOW ALL MEN BY THESE PRESENTS:

THAT I, Harold D. Fetty, III, R.P.L.S. No. 5034, do hereby certify that I prepared this plat from an actual and accurate survey of the land, and that the corner monuments shown thereon were properly placed under my personal supervision.

Harold D. Fetty, III Registered Professional Land Surveyor No. 5034	_
Registered Prófessional Land Surveyor No. 5034	

Planning and Zoning Commission

WITNESS OUR HANDS, this \_\_\_\_\_ day of \_\_\_\_

City Engineer

Registered Professional Land Surveyor No. 5034	5034 POFESSION SURVE
RECOMMENDED FOR FINAL APPROVAL	

### **APPROVED**

I hereby certify that the above and foregoing plat of 205 BUSINESS PARK, LOT 11, BLOCK A, an addition to the City of Rockwall, Texas, an addition to the City of Rockwall, Texas, was approved by the City Council of the City of Rockwall on the \_\_\_\_ day of\_\_\_\_\_\_,\_\_\_\_.

This approval shall be invalid unless the approved plat for such addition is recorded in the office of the County Clerk of Rockwall, County, Texas, within one hundred eighty (180) days from said date of final approval.

Said addition shall be subject to all the requirements of the Subdivision Regulations of the City of Rockwall.

Mayor, City of Rockwall	City Secretary City of Rockwall

Date

FINAL PLAT

# 205 BUSINESS PARK LOT 11, BLOCK A

BEING A 1.50 ACRES OR 65,338 S.F. TRACT ( 1 LOT )

OUT OF THE J.R. JOHNSON SURVEY, A-128 CITY OF ROCKWALL, ROCKWALL COUNTY, TEXAS

SHEET 2 OF 2

OWNER: RACK PARTNERS LTD 3021 RIDGE ROAD, SUITE A ROCKWALL, TEXAS 75032

SYMBOL LEGEND ⊗ Ø WM LP WATER LIGHT METER POLE ELECTRIC METER PROPERTY LINE PROPERTY LINE INTO AIR COND. | SUBSURFACE JUNCTION BOX EASEMENT LINE

H.D. Fetty Land Surveyor, LLC Firm Registration no. 101509-00

SCALE | " - 30" FILE # 20180300-RP CLIENT RACK 6770 FM 1565 ROYSE CITY, TX 75189 972-635-2255 PHONE tracy@hdfetty.com

SURVEY DATE APRIL 15. 2019