

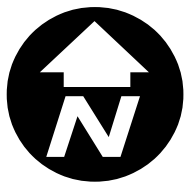


City of Rockwall


Planning & Zoning Department
 385 S. Goliad Street
 Rockwall, Texas 75032
 (P): (972) 771-7745
 (W): www.rockwall.com

The City of Rockwall GIS maps are continually under development and therefore subject to change without notice. While we endeavor to provide timely and accurate information, we make no guarantees. The City of Rockwall makes no warranty, express or implied, including warranties of merchantability and fitness for a particular purpose. Use of the information is the sole responsibility of the user.

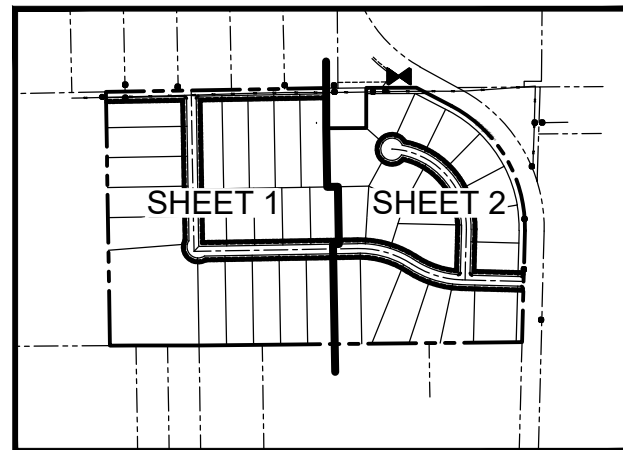

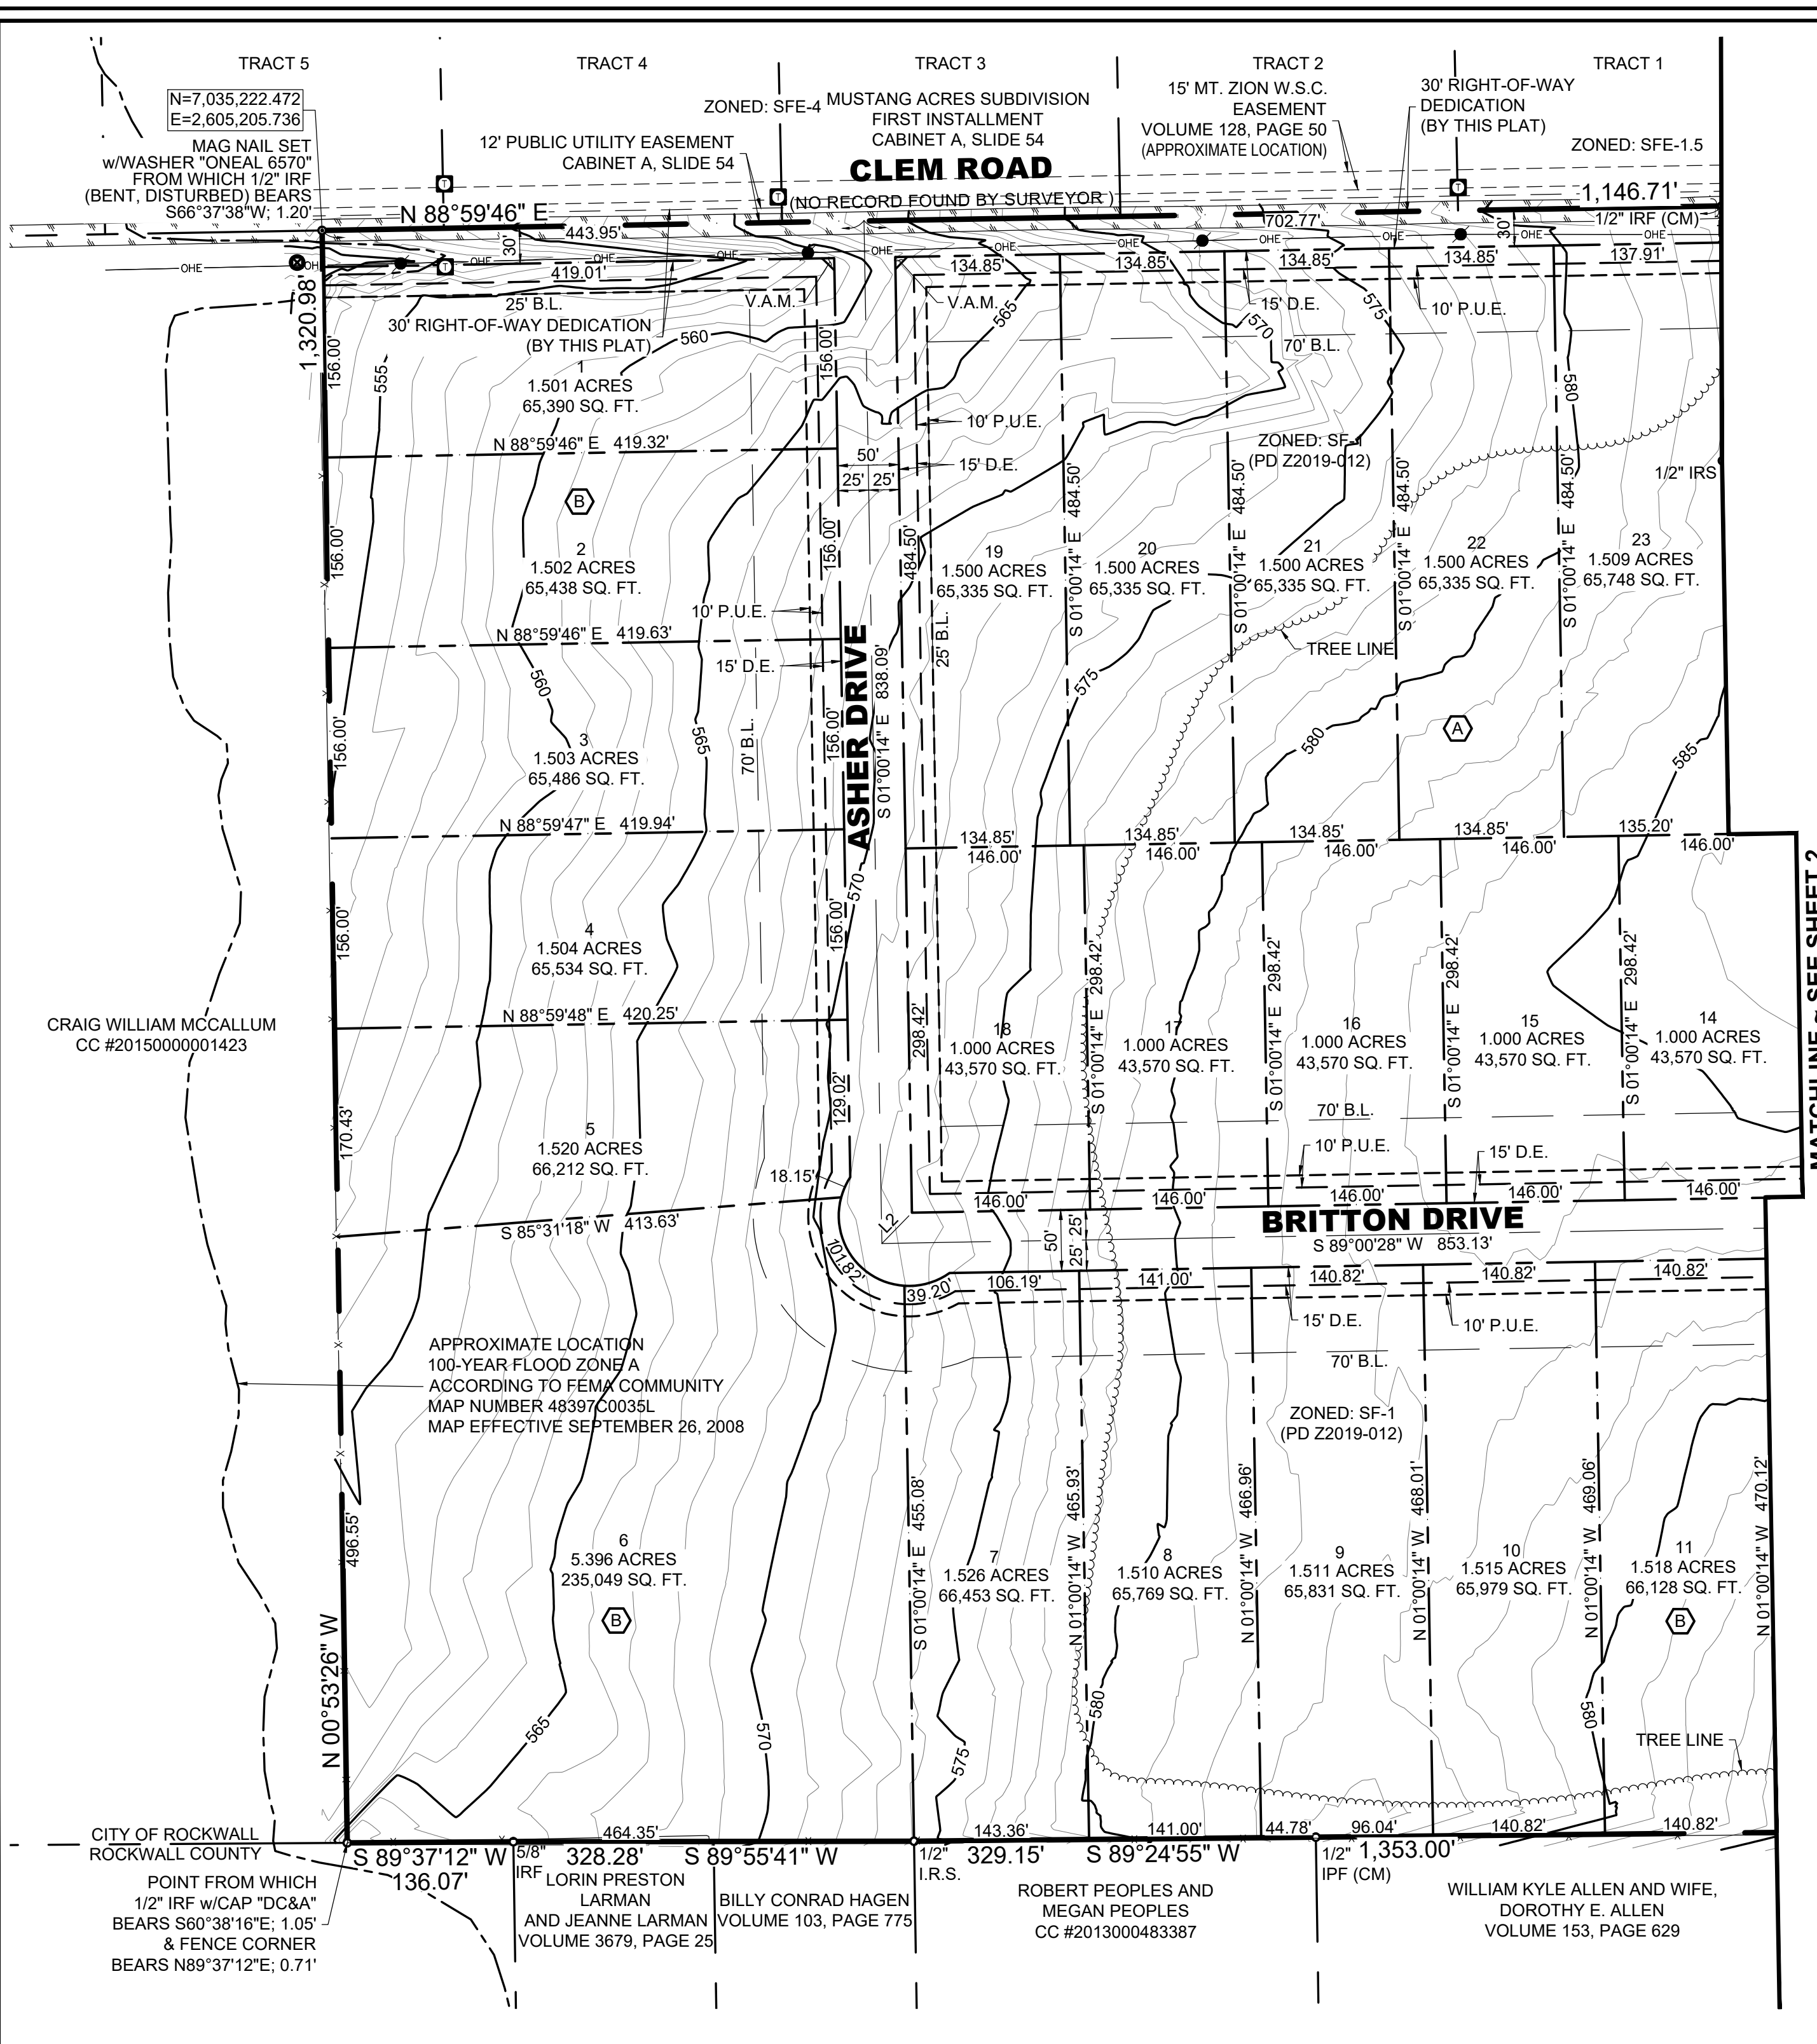


KEY MAP
Scale: 1" = 1,000'

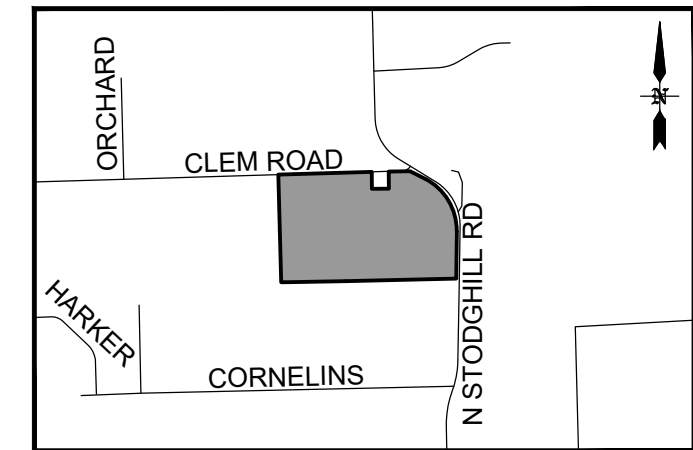

VICINITY MAP
NOT TO SCALE

ABBREVIATION LEGEND

ABBR.	DEFINITION
IRS	Iron rod set
IRF	Iron rod found
IPF	Iron pipe found
PKF	PK nail found
CMON	Concrete monument found
CM	Controlling monument
O.P.R.R.C.T.	Official Public Records, Rockwall County, Texas
B.L.	Building line
P.U.E.	Public utility easement
D.E.	Drainage easement
C.A.	Common Area
V.A.M.	10'x10' Visibility, access & maintenance easement
◆	Indicates street name change

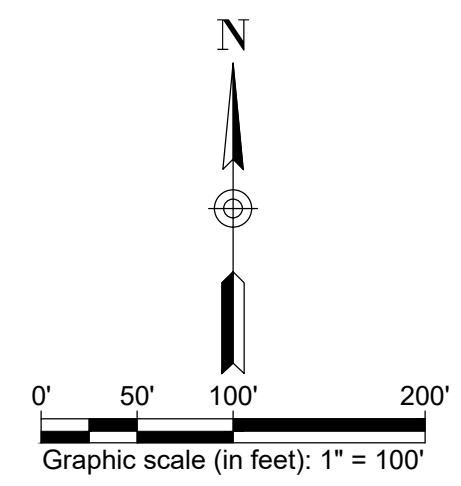

NOTE:

- It shall be the policy of the City of Rockwall to withhold issuing of building permits until all streets, water, sewer, and storm drainage systems have been accepted by the City. The approval of a plat by the City does not constitute any representation, assurance, or guarantee that any building within such plat shall be approved, authorized, or permit thereof issued, as required under Ordinance 83-54.




PRELIMINARY PLAT
NORTHGATE
LOTS 1-23, BLOCK A; LOTS 1-7, BLOCK B; 2 COMMON AREAS (LANDSCAPE BUFFERS) [42 LOTS]
62.512 ACRES OUT OF THE WILLIAM DALTON SURVEY, ABSTRACT NO. 72
CITY OF ROCKWALL, ROCKWALL COUNTY, TEXAS
CITY PROJECT NO. _____
DATE OF PREPARATION: 6/26/19
DATE OF LAST REVISION: 7/10/19

OWNER
Unison Investment
23545 Crenshaw Blvd., Suite 201
Torrance, CA 90505

DEVELOPER
Northgate Rockwall LD, LLC
1189 Waters Edge Drive
Rockwall, TX 75087

LAND SURVEYOR
O'Neal Surveying Co.
3111 Cole Avenue, Suite 101
Dallas, Texas 75204
(903) 804-2891
Firm No. 10194132

ENGINEERING / PROJECT MANAGEMENT / CONSTRUCTION SERVICES - FIRM REG. #F-001145
201 WINDCO CIR, SUITE 200, WYLIE, TX 75098
972-941-8400 FAX: 972-941-8401 WWW.ECDLP.COM

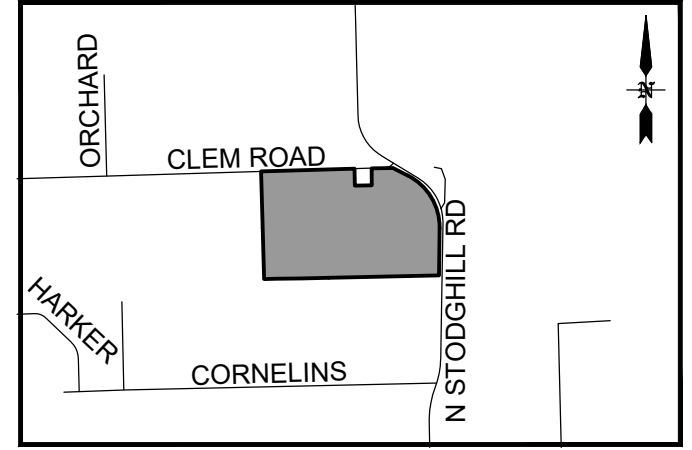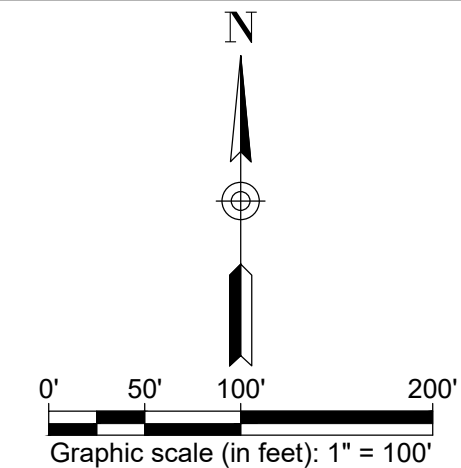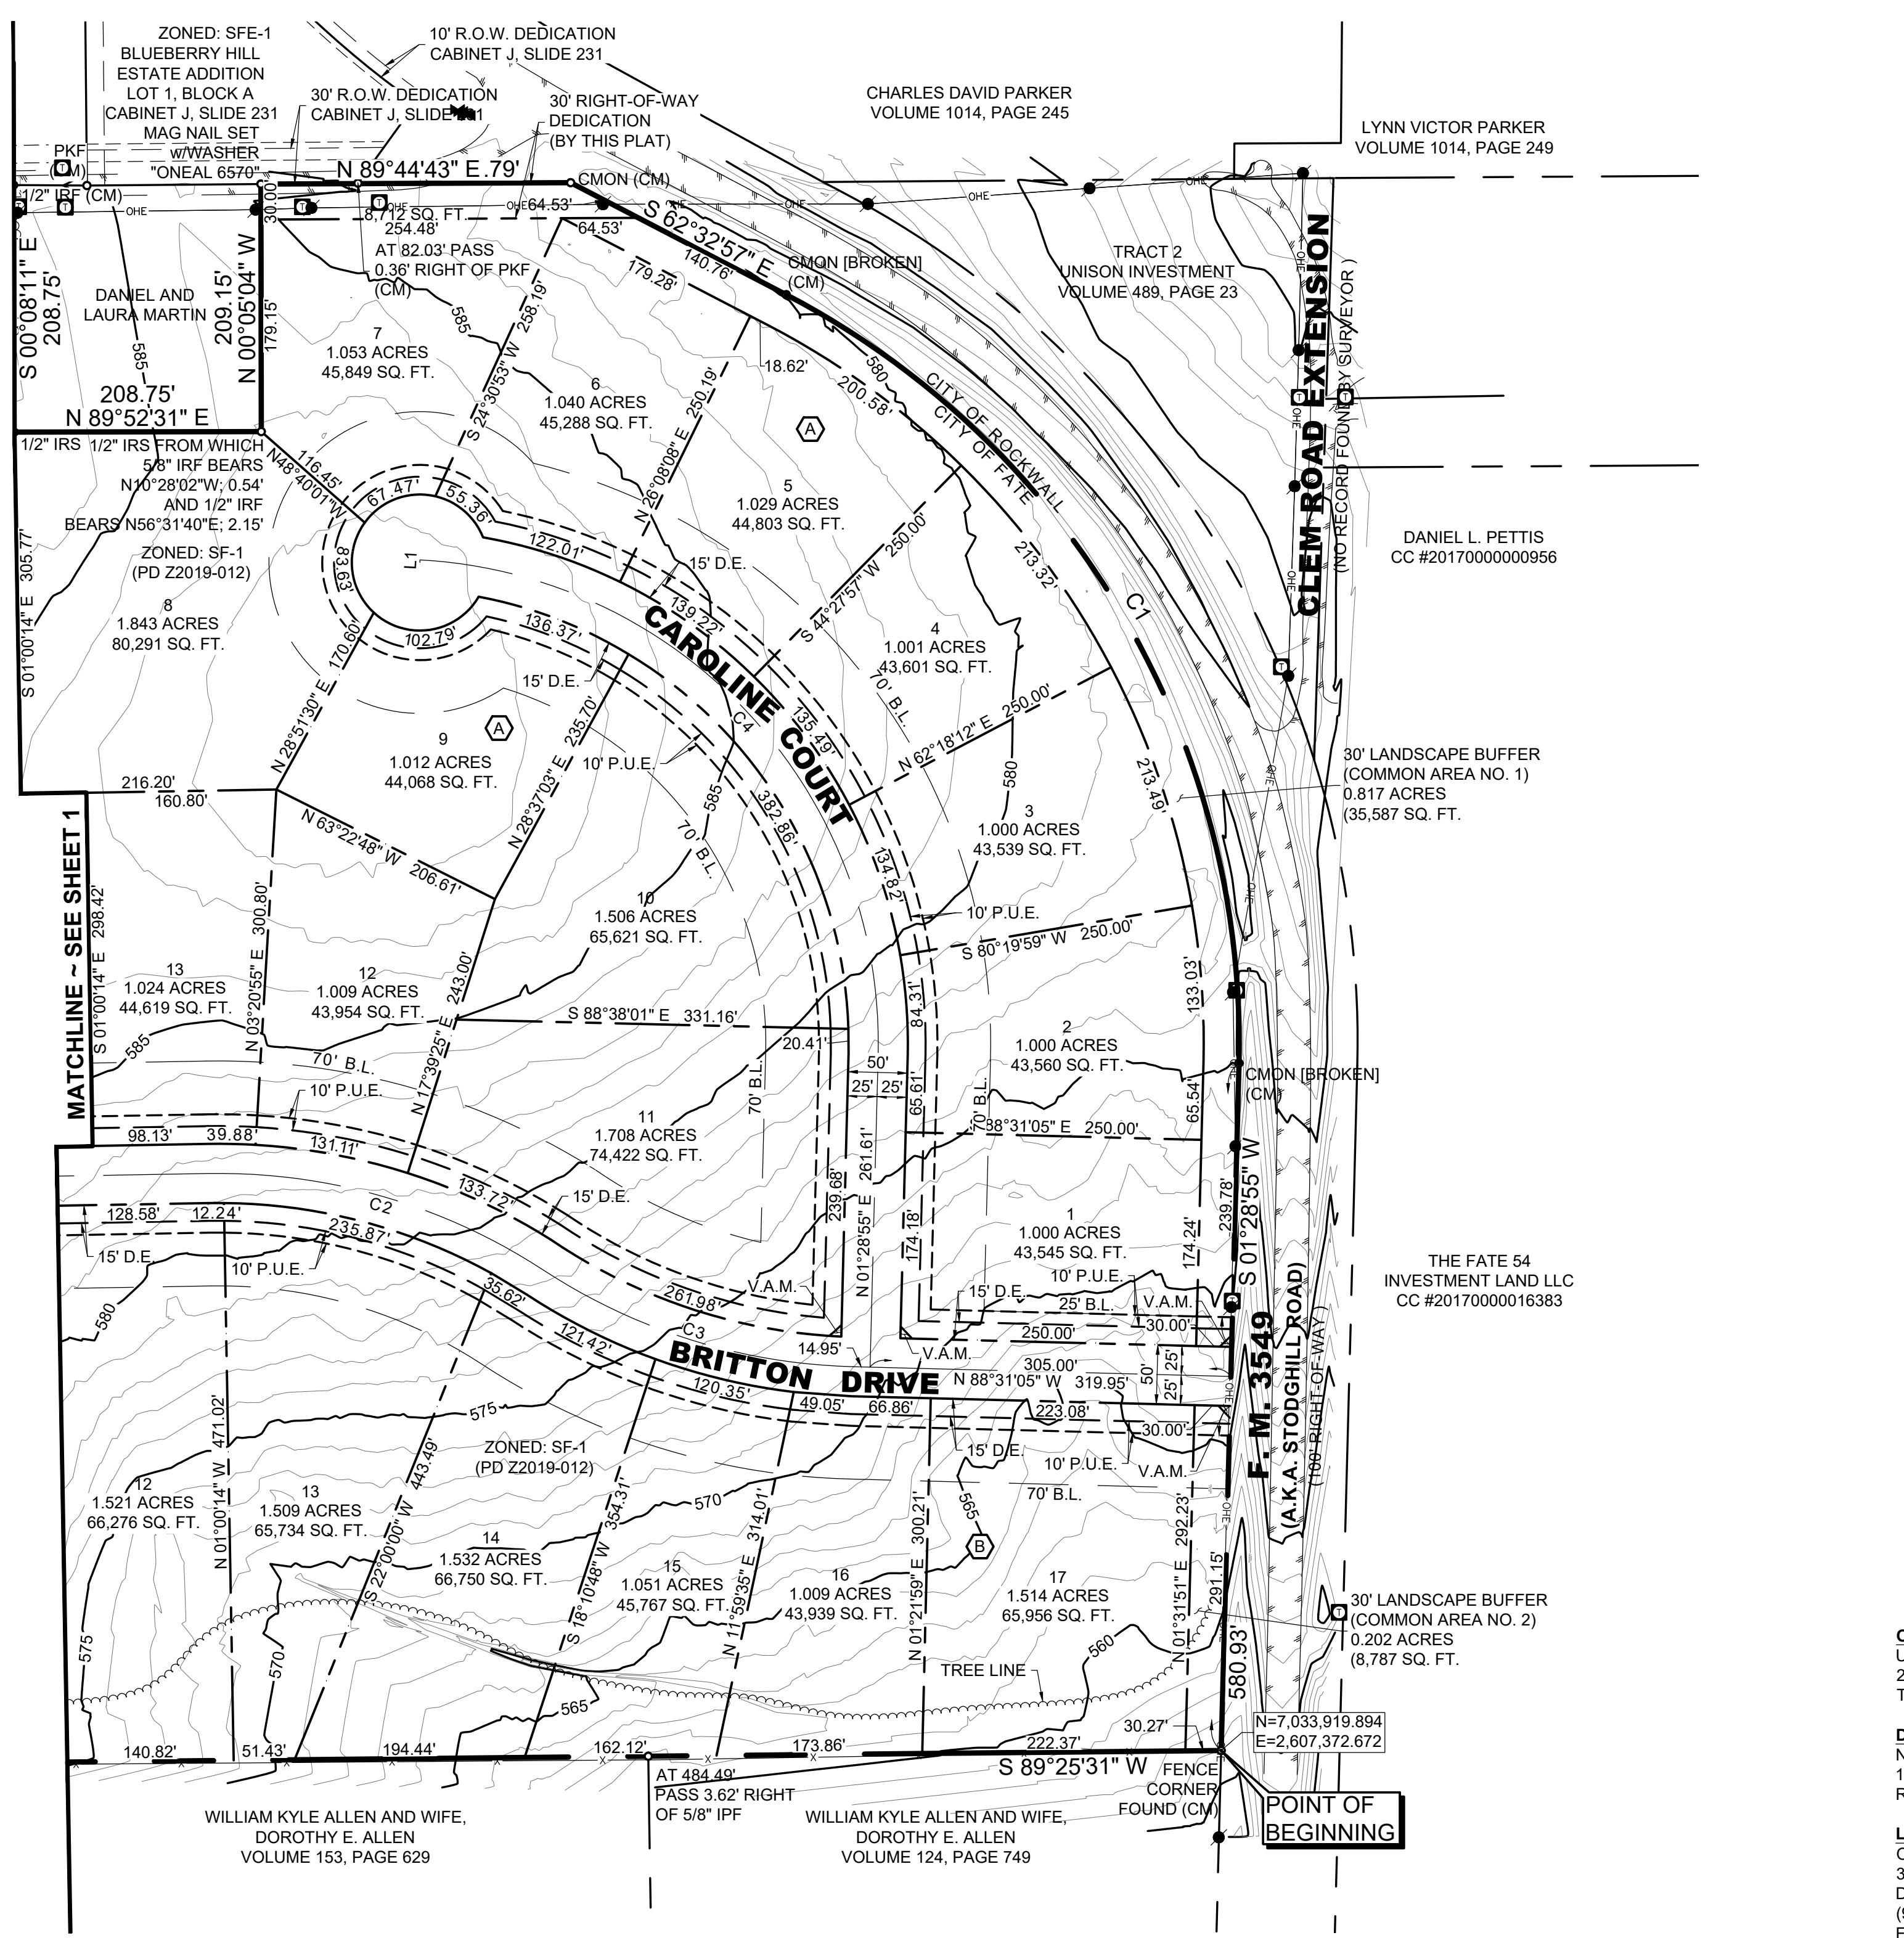

ABBREVIATION LEGEND

ABBR.	DEFINITION
IRS	Iron rod set
IRF	Iron rod found
IPF	Iron pipe found
PKF	PK nail found
CMON	Concrete monument found
CM	Controlling monument
O.P.R.R.C.T.	Official Public Records, Rockwall County, Texas
B.L.	Building line
P.U.E.	Public utility easement
D.E.	Drainage easement
C.A.	Common Area
V.A.M.	10'x10' Visibility, access & maintenance easement
◊	Indicates street name change

NOTE:

- It shall be the policy of the City of Rockwall to withhold issuing of building permits until all streets, water, sewer, and storm drainage systems have been accepted by the City. The approval of a plat by the City does not constitute any representation, assurance, or guarantee that any building within such plat shall be approved, authorized, or permit thereof issued, as required under Ordinance 83-54.

**PRELIMINARY PLAT
NORTHGATE**
 LOTS 1-23, BLOCK A; LOTS 1-7, BLOCK B; 2 COMMON AREAS (LANDSCAPE BUFFERS) [42 LOTS]
 62.512 ACRES OUT OF THE WILLIAM DALTON SURVEY, ABSTRACT NO. 72
 CITY OF ROCKWALL, ROCKWALL COUNTY, TEXAS
 CITY PROJECT NO. _____
 DATE OF PREPARATION: 6/26/19
 DATE OF LAST REVISION: 7/10/19

OWNER
 Unison Investment
 23545 Crenshaw Blvd., Suite 201
 Torrance, CA 90505

DEVELOPER
 Northgate Rockwall LD, LLC
 1189 Waters Edge Drive
 Rockwall, TX 75087

LAND SURVEYOR
 O'Neal Surveying Co.
 3111 Cole Avenue, Suite 101
 Dallas, Texas 75204
 (903) 804-2891
 Firm No. 10194132

ENGINEERING / PROJECT MANAGEMENT /
 CONSTRUCTION SERVICES - FIRM REG. #F-001145
 201 WINDCO CIR, SUITE 200, WYLIE, TX 75098
 972-941-8400 FAX: 972-941-8401 WWW.ECDLP.COM

OWNER'S CERTIFICATION [Public Dedication]

STATE OF TEXAS §
COUNTY OF ROCKWALL §

WHEREAS Unison Investment, BEING THE OWNER OF A TRACT OF land in the County of Rockwall, State of Texas, said tract being described as follows:

BEING 62.517 ACRES OF LAND LOCATED IN THE WILLIAM DALTON SURVEY, ABSTRACT NUMBER 72, ELLIS COUNTY, TEXAS, BEING ALL OF THAT CERTAIN CALLED 61.455 ACRE TRACT AS DESCRIBED TO UNISON INVESTMENT BY DEED RECORDED IN VOLUME 489, PAGE 23, DEED RECORDS, ROCKWALL COUNTY, TEXAS (D.R.R.C.T.) AND BEING MORE PARTICULARLY DESCRIBED BY METES AND BOUNDS AS FOLLOWS:

BEGINNING AT A FENCE CORNER FOUND IN THE WEST LINE OF FARM-TO-MARKET ROAD 3549 (100' RIGHT-OF-WAY) AT THE SOUTHEAST CORNER OF THE ABOVE-MENTIONED 61.455 ACRE TRACT;

THENCE SOUTH 89 DEGREES 25 MINUTES 31 SECONDS WEST, AT A DISTANCE OF 484.49 FEET PASS 3.62 FEET RIGHT OF A 5/8" IRON PIPE FOUND AND CONTINUING FOR A TOTAL DISTANCE OF 1353.00 FEET WITH THE SOUTH LINE OF SAID 61.455 ACRE TRACT TO A 1/2" IRON PIPE FOUND AT THE NORTHWEST CORNER OF THE WILLIAM KYLE ALLEN ET UX 12.888 ACRE TRACT AS DESCRIBED IN VOLUME 153, PAGE 629, (D.R.R.C.T.) AND THE NORTHEAST CORNER OF THE ROBERT PEOPLES AND MEGAN PEOPLES 10.00 ACRE TRACT AS DESCRIBED IN INSTRUMENT NUMBER 2013000483387, (D.R.R.C.T.);

THENCE SOUTH 89 DEGREES 24 MINUTES 55 SECONDS WEST, A DISTANCE OF 329.15 FEET WITH THE SOUTH LINE OF SAID 61.455 ACRE TRACT TO A 1/2" IRON ROD WITH RED CAP STAMPED "ONEAL 6570" SET AT THE NORTHWEST CORNER OF THE ABOVE-MENTIONED 10.00 ACRE TRACT AND THE NORTHEAST CORNER OF THE BILLY CONRAD HAGEN 4.030 ACRE TRACT AS DESCRIBED IN VOLUME 103, PAGE 775, (D.R.R.C.T.);

THENCE SOUTH 89 DEGREES 55 MINUTES 41 SECONDS WEST, A DISTANCE OF 328.28 FEET WITH THE SOUTH LINE OF SAID 61.455 ACRE TRACT, SAME BEING THE COMMON NORTH LINE OF THE ABOVE-MENTIONED 4.030 ACRE TRACT AND THE LORIN PRESTON LARMAN AND JEANNE LARMAN 4.962 ACRE TRACT AS DESCRIBED IN VOLUME 3679, PAGE 25, (D.R.R.C.T.) TO A 5/8" IRON ROD FOUND AT THE NORTHWEST CORNER OF THE JUST MENTIONED 4.962 ACRE TRACT;

THENCE SOUTH 89 DEGREES 37 MINUTES 12 SECONDS WEST, A DISTANCE OF 136.07 FEET TO THE SOUTHWEST CORNER OF SAID 61.455 ACRE TRACT, SAME BEING THE COMMON SOUTHEAST CORNER OF THE CRAIG WILLIAM MCCALLUM 20.057 ACRE TRACT AS DESCRIBED IN INSTRUMENT NUMBER 20150000001423, (D.R.R.C.T.), FROM WHICH A 1/2" IRON ROD WITH CAP STAMPED "DC&A" BEARS SOUTH 60 DEGREES 38 MINUTES 16 SECONDS EAST, A DISTANCE OF 1.05 FEET AND A FENCE CORNER BEARS NORTH 89 DEGREES 37 MINUTES 12 SECONDS EAST, A DISTANCE OF 0.71 FEET;

THENCE NORTH 00 DEGREES 53 MINUTES 26 SECONDS WEST, A DISTANCE OF 1320.98 FEET TO A MAG NAIL WITH WASHER STAMPED "ONEAL 6570" SET IN THE APPROXIMATE CENTERLINE OF CLEM ROAD (NO RECORD FOUND BY SURVEYOR) AT THE NORTHWEST CORNER OF SAID 61.455 ACRE TRACT AND THE NORTHEAST CORNER OF THE ABOVE-MENTIONED 20.057 ACRE TRACT;

THENCE NORTH 88 DEGREES 59 MINUTES 46 SECONDS EAST, A DISTANCE OF 1146.71 FEET WITH THE APPROXIMATE CENTERLINE OF CLEM ROAD AND THE NORTH LINE OF SAID 61.455 ACRE TRACT TO A 1/2" IRON ROD FOUND;

THENCE SOUTH 00 DEGREES 08 MINUTES 11 SECONDS EAST, A DISTANCE OF 208.75 FEET LEAVING CLEM ROAD TO A 1/2" IRON ROD WITH RED CAP STAMPED "ONEAL 6570" SET AT AN INTERIOR CORNER OF SAID 61.455 ACRE TRACT;

THENCE NORTH 89 DEGREES 52 MINUTES 31 SECONDS EAST, A DISTANCE OF 208.75 FEET TO A 1/2" IRON ROD WITH RED CAP STAMPED "ONEAL 6570" SET FOR AN INTERIOR CORNER OF SAID 61.455 ACRE TRACT;

THENCE NORTH 00 DEGREES 05 MINUTES 04 SECONDS WEST, A DISTANCE OF 209.15 FEET TO A MAG NAIL WITH WASHER STAMPED "ONEAL 6570" SET IN THE APPROXIMATE CENTERLINE OF CLEM ROAD AND AN EXTERIOR CORNER OF SAID 61.455 ACRE TRACT;

THENCE NORTH 89 DEGREES 44 MINUTES 43 SECONDS EAST, A DISTANCE OF 261.79 FEET WITH THE NORTH LINE OF SAID 61.455 ACRE TRACT TO A CONCRETE MONUMENT FOUND IN THE SOUTHWEST LINE OF FARM-TO-MARKET ROAD 3549;

THENCE SOUTH 62 DEGREES 32 MINUTES 57 SECONDS EAST, A DISTANCE OF 205.29 FEET WITH THE SOUTHWEST LINE OF FARM-TO-MARKET ROAD 3549 AND THE COMMON NORTHEAST LINE OF SAID 61.455 ACRE TRACT, TO A BROKEN CONCRETE MONUMENT FOUND AT THE BEGINNING OF A CURVE TO THE RIGHT HAVING A DELTA ANGLE OF 063 DEGREES 42 MINUTES 40 SECONDS, A RADIUS OF 713.94 FEET AND A LONG CHORD THAT BEARS SOUTH 30 DEGREES 30 MINUTES 10 SECONDS EAST FOR A DISTANCE OF 753.61 FEET;

THENCE SOUTHEASTERLY WITH SAID CURVE TO THE RIGHT AND THE SOUTHWEST LINE OF FARM-TO-MARKET ROAD 3549 AND THE COMMON NORTHEAST LINE OF SAID 61.455 ACRE TRACT, AN ARC LENGTH OF 793.88 FEET TO A BROKEN CONCRETE MONUMENT FOUND;

THENCE SOUTH 01 DEGREES 28 MINUTES 55 SECONDS WEST, WITH THE WEST LINE OF FARM-TO-MARKET ROAD 3549 AND THE COMMON EAST LINE OF SAID 61.455 ACRE TRACT, A DISTANCE OF 580.93 FEET TO THE **POINT OF BEGINNING** AND CONTAINING 62.517 ACRES OF LAND, MORE OR LESS.

NOW, THEREFORE, KNOW ALL MEN BY THESE PRESENTS:

STATE OF TEXAS §
COUNTY OF ROCKWALL §

I (we) the undersigned owner(s) of the land shown on this plat, and designated herein as the **NORTHGATE** subdivision to the City of Rockwall, Texas, and whose name is subscribed hereto, hereby dedicate to the use of the public forever all streets, alleys, parks, water courses, drains, easements and public places thereon shown on the purpose and consideration therein expressed. I (we) further certify that all other parties who have a mortgage or lien interest in the **NORTHGATE** subdivision have been notified and signed this plat. I (we) understand and do hereby reserve the easement strips shown on this plat for the purposes stated and for the mutual use and accommodation of all utilities desiring to use or using same. I (we) also understand the following:

- No buildings shall be constructed or placed upon, over, or across the utility easements as described herein.
- Any public utility shall have the right to remove and keep removed all or part of any buildings, fences, trees, shrubs, or other growths or improvements which in any way endanger or interfere with construction, maintenance or efficiency of their respective system on any of these easement strips; and any public utility shall at all times have the right of ingress or egress to, from and upon the said easement strips for purpose of construction, reconstruction, inspecting, patrolling, maintaining, and either adding to or removing all or part of their respective system without the necessity of, at any time, procuring the permission of anyone.
- The City of Rockwall will not be responsible for any claims of any nature resulting from or occasioned by the establishment of grade of streets in the subdivision.
- The developer and subdivision engineer shall bear total responsibility for storm drain improvements.
- The developer shall be responsible for the necessary facilities to provide drainage patterns and drainage controls such that properties within the drainage area are not adversely affected by storm drainage from the development.
- No house dwelling unit, or other structure shall be constructed on any lot in this addition by the owner or any other person until the developer and/or owner has complied with all requirements of the Subdivision Regulations of the City of Rockwall regarding improvements with respect to the entire block on the street or streets on which property abuts, including the actual installation of streets with the required base and paving, curb and gutter, water and sewer, drainage structures, storm structures, storm sewers, and alleys, all according to the specifications of the City of Rockwall; or Until an escrow deposit, sufficient to pay for the cost of such improvements, as determined by the city's engineer and/or city administrator, computed on a private commercial rate basis, has been made with the city secretary, accompanied by an agreement signed by the developer and/or owner, authorizing the city to make such improvements at prevailing private commercial rates, or have the same made by a contractor and pay for the same out of the escrow deposit, should the developer and/or owner fail or refuse to install the required improvements within the time stated in such written agreement, but in no case shall the City be obligated to make such improvements itself. Such deposit may be used by the owner and/or developer as progress payments as the work progresses in making such improvements by making certified requisitions to the city secretary, supported by evidence of work done; or Until the developer and/or owner files a corporate surety bond with the city secretary in a sum equal to the cost of such improvements for the designated area, guaranteeing the installation thereof within the time stated in the bond, which time shall be fixed by the city council of the City of Rockwall.

I (we) further acknowledge that the dedications and/or exaction's made herein are proportional to the impact of the Subdivision upon the public services required in order that the development will comport with the present and future growth needs of the City; I (we), my (our) successors and assigns hereby waive any claim, damage, or cause of action that I (we) may have as a result of the dedication of exactions made herein.

Mr. Jen-Liang Wu

STATE OF TEXAS §
COUNTY OF ROCKWALL §

Before me, the undersigned authority, on this day personally appeared Mr. Jen-Liang Wu, known to me to be the person whose name is subscribed to the foregoing instrument, and acknowledged to me that he executed the same for the purpose and consideration therein stated.

Given upon my hand and seal of office this ____ day of _____, 2019.

Notary Public in and for the State of Texas

My Commission Expires

[IF APPLICABLE:]

Signature of Party with Mortgage or Lien Interest

STATE OF TEXAS §
COUNTY OF ROCKWALL §

Before me, the undersigned authority, on this day personally appeared [PROPERTY OWNER], known to me to be the person whose name is subscribed to the foregoing instrument, and acknowledged to me that he executed the same for the purpose and consideration therein stated.

Given upon my hand and seal of office this ____ day of _____, 2019.

Notary Public in and for the State of Texas

My Commission Expires

SURVEYOR'S CERTIFICATE

NOW, THEREFORE KNOW ALL MEN BY THESE PRESENTS:

THAT I, Daniel Chase O'Neal, do hereby certify that I prepared this plat from an actual and accurate survey of the land, and that the corner monuments shown thereon were properly placed under my personal supervision.

PRELIMINARY ~ This document shall not be recorded for any purpose and shall not be used, reviewed, or relied upon as a final survey document.

Daniel Chase O'Neal
Texas Registered Professional Land Surveyor No. 6570

OWNER
Unison Investment
23545 Crenshaw Blvd., Suite 201
Torrance, CA 90505

DEVELOPER
Northgate Rockwall LD, LLC
1189 Waters Edge Drive
Rockwall, TX 75087

LAND SURVEYOR
O'Neal Surveying Co.
3111 Cole Avenue, Suite 101
Dallas, Texas 75204
(903) 804-2891
Firm No. 10194132



ENGINEERING / PROJECT MANAGEMENT / CONSTRUCTION SERVICES - FIRM REG. #F-001145
201 WINDCO CIR, SUITE 200, WYLIE, TX 75098
972-941-8400 FAX: 972-941-8401 WWW.ECDLP.COM

STANDARD CITY SIGNATURE BLOCK

Planning & Zoning Commission, Chairman

Date

APPROVED:

I hereby certify that the above and foregoing plat of an addition to the City of Rockwall, Texas, was approved by the City Council of the City of Rockwall on the ____ day of _____, 2019.

This approval shall be invalid unless the approved plat for such addition is recorded in the office of the County Clerk of Rockwall, County, Texas, within one hundred eighty (180) days from said date of final approval.

WITNESS OUR HANDS, this ____ day of _____, 2019.

Mayor, City of Rockwall

City Secretary

City Engineer