



DEVELOPMENT APPLICATION

City of Rockwall
Planning and Zoning Department
385 S. Goliad Street
Rockwall, Texas 75087

STAFF USE ONLY

PLANNING & ZONING CASE NO.

NOTE: THE APPLICATION IS NOT CONSIDERED ACCEPTED BY THE CITY UNTIL THE PLANNING DIRECTOR AND CITY ENGINEER HAVE SIGNED BELOW.

DIRECTOR OF PLANNING:

CITY ENGINEER:

PLEASE CHECK THE APPROPRIATE BOX BELOW TO INDICATE THE TYPE OF DEVELOPMENT REQUEST [SELECT ONLY ONE BOX]:

PLATTING APPLICATION FEES:

- MASTER PLAT (\$100.00 + \$15.00 ACRE) ¹
- PRELIMINARY PLAT (\$200.00 + \$15.00 ACRE) ¹
- FINAL PLAT (\$300.00 + \$20.00 ACRE) ¹
- REPLAT (\$300.00 + \$20.00 ACRE) ¹
- AMENDING OR MINOR PLAT (\$150.00)
- PLAT REINSTATEMENT REQUEST (\$100.00)

SITE PLAN APPLICATION FEES:

- SITE PLAN (\$250.00 + \$20.00 ACRE) ¹
- AMENDED SITE PLAN/ELEVATIONS/LANDSCAPING PLAN (\$100.00)

ZONING APPLICATION FEES:

- ZONING CHANGE (\$200.00 + \$15.00 ACRE) ¹
- SPECIFIC USE PERMIT (\$200.00 + \$15.00 ACRE) ¹
- PD DEVELOPMENT PLANS (\$200.00 + \$15.00 ACRE) ¹

OTHER APPLICATION FEES:

- TREE REMOVAL (\$75.00)
- VARIANCE REQUEST (\$100.00)

NOTES:

¹: IN DETERMINING THE FEE, PLEASE USE THE EXACT ACREAGE WHEN MULTIPLYING BY THE PER ACRE AMOUNT. FOR REQUESTS ON LESS THAN ONE ACRE, ROUND UP TO ONE (1) ACRE.

PROPERTY INFORMATION [PLEASE PRINT]

ADDRESS **2410 S. Goliad Street**

SUBDIVISION

LOT

BLOCK

GENERAL LOCATION **SW side S. Goliad Street**

ZONING, SITE PLAN AND PLATTING INFORMATION [PLEASE PRINT]

CURRENT ZONING **Commercial & AG**

CURRENT USE

PROPOSED ZONING

PROPOSED USE

ACREAGE **2.7624 ac**

LOTS [CURRENT]

LOTS [PROPOSED]

1

- SITE PLANS AND PLATS:** BY CHECKING THIS BOX YOU ACKNOWLEDGE THAT DUE TO THE PASSAGE OF HB3167 THE CITY NO LONGER HAS FLEXIBILITY WITH REGARD TO ITS APPROVAL PROCESS, AND FAILURE TO ADDRESS ANY OF STAFF'S COMMENTS BY THE DATE PROVIDED ON THE DEVELOPMENT CALENDAR WILL RESULT IN THE DENIAL OF YOUR CASE.

OWNER/APPLICANT/AGENT INFORMATION [PLEASE PRINT/CHECK THE PRIMARY CONTACT/ORIGINAL SIGNATURES ARE REQUIRED]

OWNER **Cathy Strother**

APPLICANT **Carroll Consulting Group, Inc.**

CONTACT PERSON

CONTACT PERSON **Bart Carroll**

ADDRESS **8935 County Road 589**

ADDRESS **PO Box 11**

CITY, STATE & ZIP **Nevada, Texas 75173**

CITY, STATE & ZIP **Lavon, TX 75166**

PHONE

PHONE **972-742-4411**

E-MAIL

E-MAIL **bart.carroll@yahoo.com**
caphill2000@yahoo.com

NOTARY VERIFICATION [REQUIRED]

BEFORE ME, THE UNDERSIGNED AUTHORITY, ON THIS DAY PERSONALLY APPEARED _____ [OWNER] THE UNDERSIGNED, WHO STATED THE INFORMATION ON THIS APPLICATION TO BE TRUE AND CERTIFIED THE FOLLOWING:


"I HEREBY CERTIFY THAT I AM THE OWNER FOR THE PURPOSE OF THIS APPLICATION; ALL INFORMATION SUBMITTED HEREIN IS TRUE AND CORRECT; AND THE APPLICATION FEE OF \$ _____, TO COVER THE COST OF THIS APPLICATION, HAS BEEN PAID TO THE CITY OF ROCKWALL ON THIS THE _____ DAY OF _____, 20____. BY SIGNING THIS APPLICATION, I AGREE THAT THE CITY OF ROCKWALL (I.E. "CITY") IS AUTHORIZED AND PERMITTED TO PROVIDE INFORMATION CONTAINED WITHIN THIS APPLICATION TO THE PUBLIC. THE CITY IS ALSO AUTHORIZED AND PERMITTED TO REPRODUCE ANY COPYRIGHTED INFORMATION SUBMITTED IN CONJUNCTION WITH THIS APPLICATION, IF SUCH REPRODUCTION IS ASSOCIATED OR IN RESPONSE TO A REQUEST FOR PUBLIC INFORMATION."


GIVEN UNDER MY HAND AND SEAL OF OFFICE ON THIS THE _____ DAY OF _____, 20____.

OWNER'S SIGNATURE

NOTARY PUBLIC IN AND FOR THE STATE OF TEXAS

MY COMMISSION EXPIRES

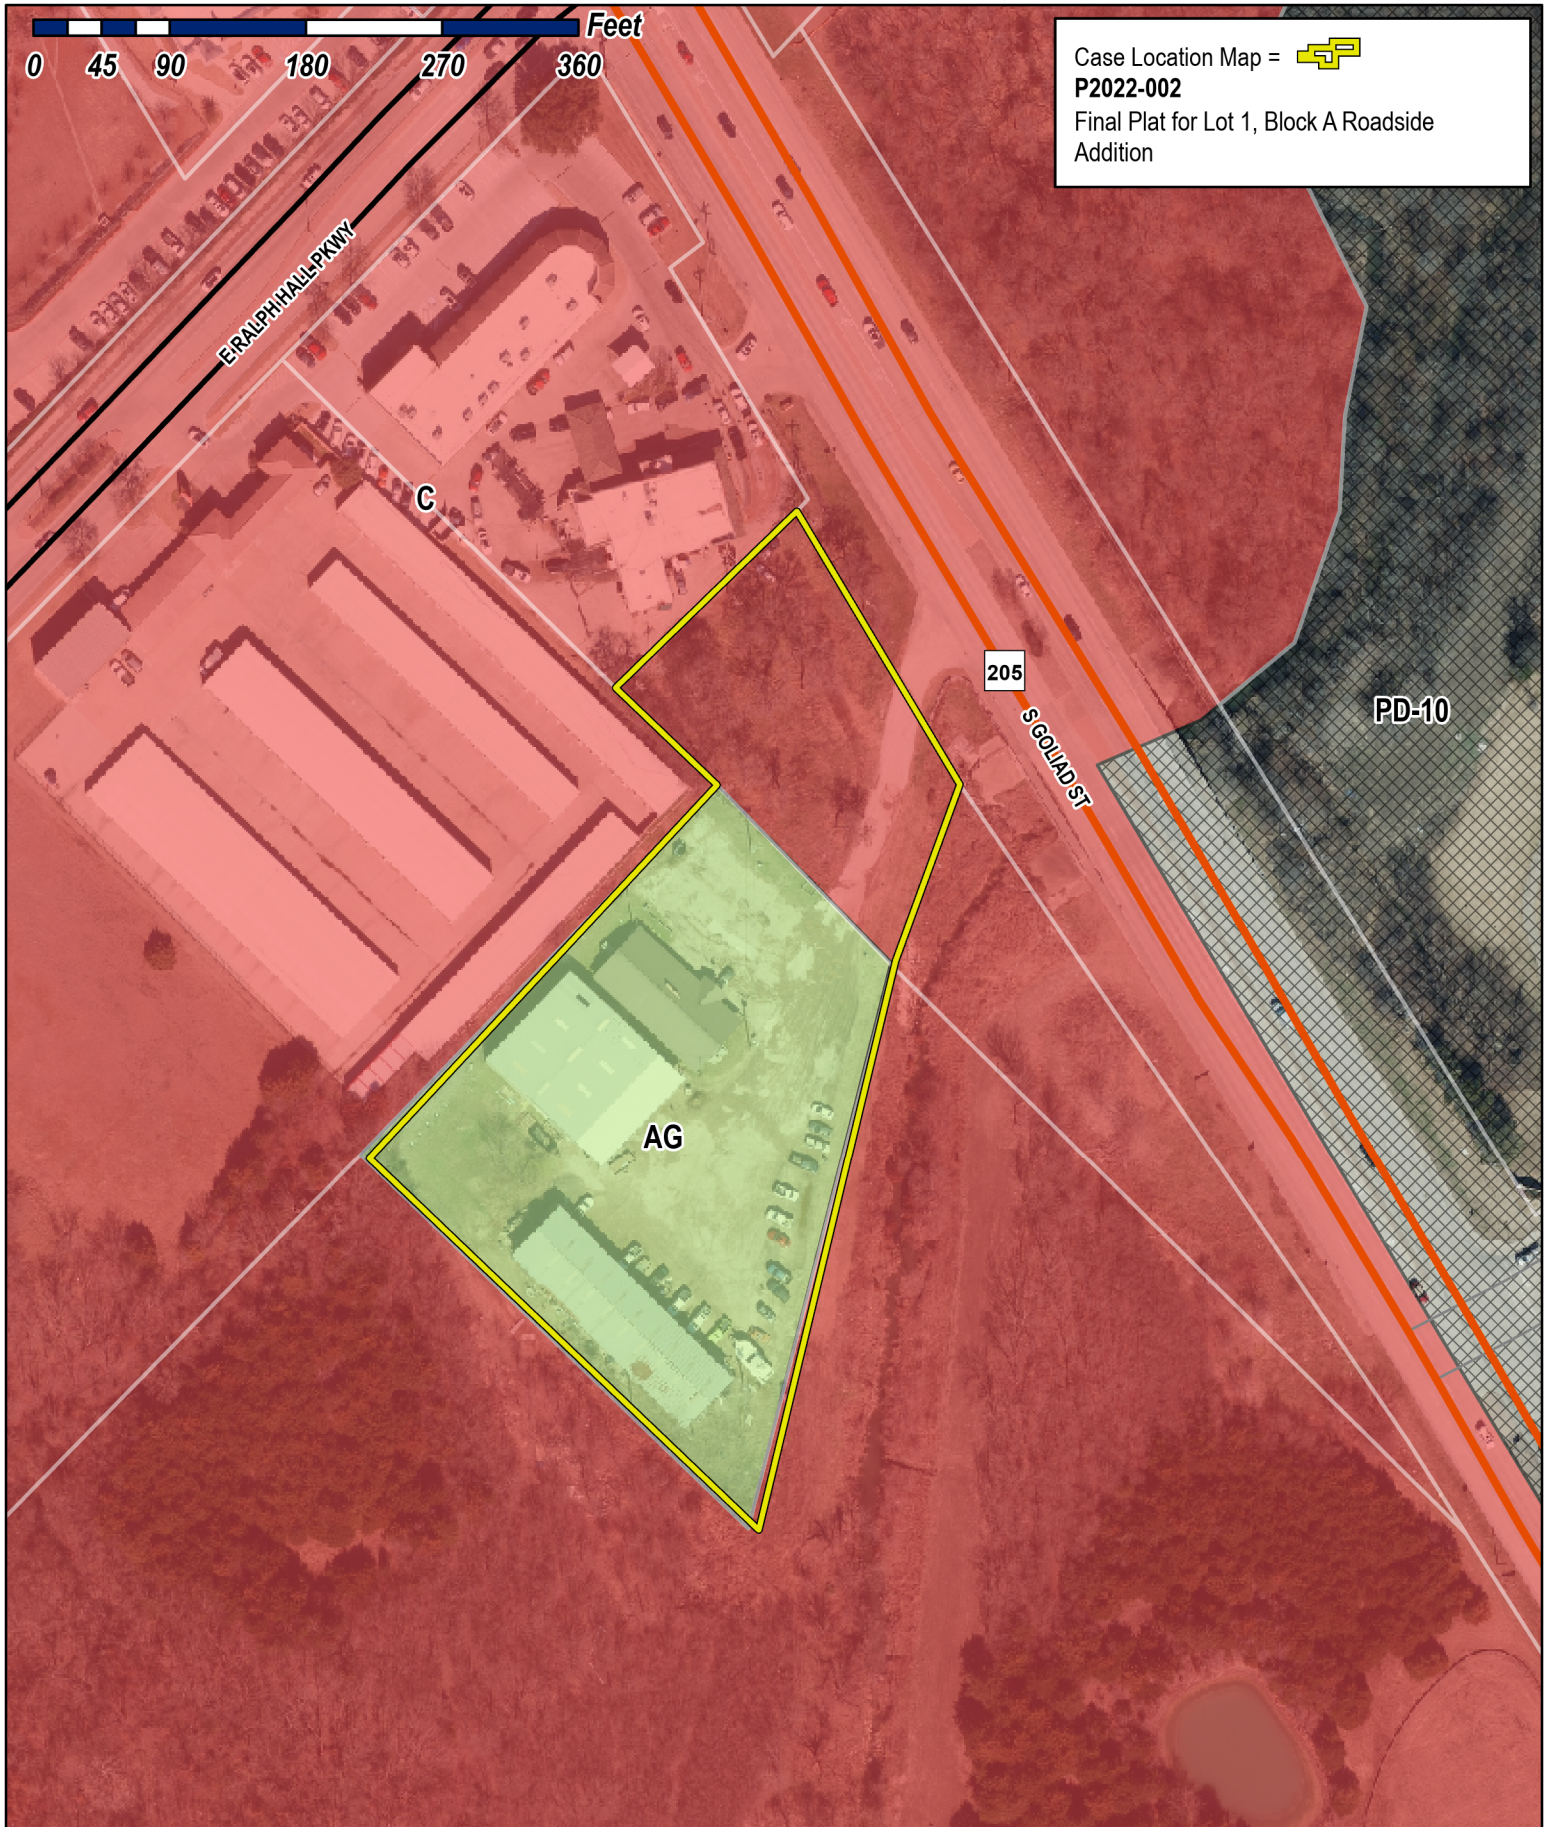

Case Location Map = 
P2022-002
 Final Plat for Lot 1, Block A Roadside
 Addition



City of Rockwall

Planning & Zoning Department
 385 S. Goliad Street
 Rockwall, Texas 75032
 (P): (972) 771-7745
 (W): www.rockwall.com

The City of Rockwall GIS maps are continually under development and therefore subject to change without notice. While we endeavor to provide timely and accurate information, we make no guarantees. The City of Rockwall makes no warranty, express or implied, including warranties of merchantability and fitness for a particular purpose. Use of the information is the sole responsibility of the user.



OWNER'S CERTIFICATE

STATE OF TEXAS
COUNTY OF ROCKWALL

Whereas, Cathy Strother, is the owner of a tract of land situated in the Joseph Cadle Survey, Abstract No. 65, City of Rockwall, Rockwall County, Texas and being the same Tract 1 and Tract 2 as conveyed to Cathy Strother by deed recorded in Instrument No. 20210000035158, Official Public Records, Rockwall County, Texas and all of a 2.00 acre tract of land as conveyed to Cathy A. Haldeman by deed recorded in Volume 421, Page 68, Deed Records, Rockwall County, Texas, and being more particularly described as follows:

Beginning at a 5/8" iron pin found on the southwest right-of-way line of State Highway No. 205 (variable width R.O.W.) for the north corner of said Tract 1 and being on the southeast line of Lot 1, Block B of Rockwall Business Park East Phase Two, an addition to the City of Rockwall, Texas, according to the plat thereof recorded in Cabinet B, Slide 143, Plat Records, Rockwall County, Texas;

Thence, South 28°32'22" East, along the northeast lines of said Tracts 1 and 2 and the right-of-way line of State Highway No. 205 (variable width R.O.W.), a distance of 211.08 feet to a 1/2" iron pin set with yellow cap stamped "CCG INC RPLS 5129" for the east corner of said Tract 2;

Thence, South 21°12'11" West, along the southeasterly line of said Tract 2, a distance of 130.12 feet to a 1/2" iron pin set with yellow cap stamped "CCG INC RPLS 5129" for the south corner of said Tract 2, the northeast corner of said 2.00 acre tract and the most easterly north corner of a 31.063 acre tract of land conveyed to Howell Mtn RE, LLC by deed recorded in Instrument No. 20180000021428, Official Public Records, Rockwall County, Texas;

Thence, South 14°41'18" West, along the east line of said 2.00 acre tract and a west line of said 31.063 acre tract, a distance of 387.47 feet to a 1/2" iron pin set with yellow cap stamped "CCG INC RPLS 5129" for the south corner of said 2.00 acre tract and a re-entrant corner of said 31.063 acre tract;

Thence, North 45°06'24" West, along the southwest line of said 2.00 acre tract and a northeast line of said 31.063 acre tract, passing at a distance of 2.78 feet a 1/2" iron pin found and continuing for a total distance of 355.86 feet to a 1/2" iron pin found for the west corner of said 2.00 acre tract, the most westerly north corner of said 31.063 acre tract and being on the southeast line of Lot 1, Block C of Rockwall Business Park East, an addition to the City of Rockwall, Texas, according to the plat thereof recorded in Cabinet B, Slide 37, Plat Records, Rockwall County, Texas;

Thence, North 44°16'14" East, along the northwest line of said 2.00 acre tract and the southeast line of said Lot 1, Block C, a distance of 335.56 feet to a 1/2" iron pin found for the north corner of said 2.00 acre tract, the east corner of said Lot 1, Block C and being on the southwest line of said Tract 2;

Thence, North 44°43'17" West, along the southwest lines of said Tracts 1 and 2 and the northeast line of said Lot 1, Block C, a distance of 89.73 feet to a 1/2" iron pin found with yellow cap stamped "RPLS 5034" for the west corner of said Tract 1 and the south corner of said Lot 1, Block B;

Thence, North 44°47'56" East, along the northwest line of said Tract 1 and the southeast line of said Lot 1, Block B, a distance of 178.06 feet to the Point of Beginning and containing 120,331 square feet or 2.7624 acres of land.

NOW, THEREFORE, KNOW ALL MEN BY THESE PRESENTS:

STATE OF TEXAS
COUNTY OF ROCKWALL

I, the undersigned owner of the land shown on this plat, and designated herein as ROADSIDE ADDITION, a subdivision to the City of Rockwall, Texas, and whose name is subscribed hereto, hereby dedicate to the use of the public forever all streets, alleys, parks, water courses, drains, easements and public places thereon shown on the purpose and consideration therein expressed. I further certify that all other parties who have a mortgage or lien interest in the ROADSIDE ADDITION subdivision have been notified and signed this plat. I understand and do hereby reserve the easement strips shown on this plat for the purposes stated and for the mutual use and accommodation of all utilities desiring to use or using same. I also understand the following:

(1) No buildings shall be constructed or placed upon, over, or across the utility easements as described herein.

(2) Any public utility shall have the right to remove and keep removed all or part of any buildings, fences, trees, shrubs, or other growths or improvements which in any way endanger or interfere with construction, maintenance or efficiency of their respective system on any of these easement strips; and any public utility shall at all times have the right of ingress or egress to, from and upon the said easement strips for purpose of construction, reconstruction, inspecting, patrolling, maintaining, and either adding to or removing all or part of their respective system without the necessity of, at any time, procuring the permission of anyone.

(3) The City and County of Rockwall will not be responsible for any claims of any nature resulting from or occasioned by the establishment of grade of streets in the subdivision.

(4) The developer and subdivision engineer shall bear total responsibility for storm drain improvements.

(5) The developer shall be responsible for the necessary facilities to provide drainage patterns and drainage controls such that properties within the drainage area are not adversely affected by storm drainage from the development.

(6) No house dwelling unit, or other structure shall be constructed on any lot in this addition by the owner or any other person until the developer and/or owner has complied with all requirements of the Subdivision Rules and Regulations of the City of Rockwall regarding improvements with respect to the entire block on the street or streets on which property abuts, including the actual installation of streets with the required base and paving, curb and gutter, water and sewer, drainage structures, storm structures, storm sewers, and alleys, all according to the specifications required by the Interlocal Cooperation Agreement for Subdivision Regulation in the Extraterritorial Jurisdiction of a Municipality entered into by the City and County of Rockwall; or

Until an escrow deposit, sufficient to pay for the cost of such improvements, as determined by the County's chosen engineer and/or County Administrator, computed on a private commercial rate basis, has been made with the County, accompanied by an agreement signed by the developer and/or owner, authoring the City and County to make such improvements at prevailing private commercial rates, or have the same made by a contractor and pay for the same out of the escrow deposit, should the developer and/or owner fail or refuse to install the required improvements with the time stated in such written agreement, but in no case shall the City of County by obligated to make such improvements itself. Such deposit may be used by the owner and/or developer as progress payments as the work progresses in making such improvements by making certified requisitions to the City and County, supported by evidence of work done; or

Until the developer and/or owner files a corporate surety bond with the County in a sum equal to the cost of such improvements for the designated area, guaranteeing the installation thereof within the time stated in the bond, which time shall be fixed by the Commissioner's Court of Rockwall County.

I further acknowledge that the dedications and/or exaction's made herein are proportional to the impact of the Subdivision upon the public services required in order that the development will comport with the present and future growth needs of the County; I, my successors and assigns hereby waive any claim, damage, or cause of action that I may have as a result of the dedication of exactions made herein.

WITNESS, my hand, this the ____ day of _____, 2022.

Cathy Strother, Owner
a.k.a. Cathy A. Haldeman

STATE OF TEXAS
COUNTY OF COLLIN

BEFORE ME, the undersigned authority, a Notary Public in and for the State of Texas on this date personally appeared Cathy Strother (a.k.a. Cathy A. Haldeman – same person), known to me to be the person whose name is subscribed to the foregoing instrument and acknowledged to me that he executed the same for purpose and considerations therein stated.

GIVEN UNDER MY HAND AND SEAL OF OFFICE, THIS ____ DAY OF _____, 2022.

Notary Public for the State of Texas
My Commission expires _____

SURVEYOR CERTIFICATE

KNOW ALL MEN BY THESE PRESENTS:

That I, James Bart Carroll, do hereby certify that I prepared this plat from an actual and accurate survey of the land, and that the corner monuments shown thereon as set were properly placed under my personal supervision.

James Bart Carroll
Texas Registered Professional Land Surveyor No. 5129

APPROVED

Planning & Zoning Commission, Director Date

I hereby certify that the above and foregoing plat of an addition to the City of Rockwall, Texas, was approved by the City Council of the City of Rockwall on the ____ day of _____, 20____.

This approval shall be invalid unless the approved plat for such addition is recorded in the office of the County Clerk of Rockwall, County, Texas, within one hundred eighty (180) days from said date of final approval.

WITNESS OUR HANDS, this ____ day of _____, 20____.

Mayor, City of Rockwall

City Secretary

City Engineer

MINOR PLAT

**ROADSIDE ADDITION
LOT 1, BLOCK A**

Being 2.7624 – Acres of Land
Joseph Cadle Survey, Abstract No. 65

City of Rockwall
Rockwall County, Texas

Case No.:

OWNER:
CATHY STROTHER
A.K.A. CATHY A. HALDEMAN
8935 COUNTY ROAD 589
NEVADA, TEXAS 75173

CARROLL CONSULTING GROUP, INC.			
P.O. BOX 11 972-742-4411 TBPELS REGISTRATION NO.: F-21608 LAVON, TEXAS 75166 TEXAS FIRM REGISTRATION NO.: 10007200			
JOB No.	SCALE:	DATE PREPARED:	DRAWN BY:
2983-21	1"=60'	JANUARY 4, 2022	CP