



DEVELOPMENT APPLICATION

City of Rockwall
Planning and Zoning Department
385 S. Goliad Street
Rockwall, Texas 75087

STAFF USE ONLY

PLANNING & ZONING CASE NO. _____

NOTE: THE APPLICATION IS NOT CONSIDERED ACCEPTED BY THE CITY UNTIL THE PLANNING DIRECTOR AND CITY ENGINEER HAVE SIGNED BELOW.

DIRECTOR OF PLANNING: _____

CITY ENGINEER: _____

PLEASE CHECK THE APPROPRIATE BOX BELOW TO INDICATE THE TYPE OF DEVELOPMENT REQUEST [SELECT ONLY ONE BOX]:

PLATTING APPLICATION FEES:

- MASTER PLAT (\$100.00 + \$15.00 ACRE) ¹
- PRELIMINARY PLAT (\$200.00 + \$15.00 ACRE) ¹
- FINAL PLAT (\$300.00 + \$20.00 ACRE) ¹
- REPLAT (\$300.00 + \$20.00 ACRE) ¹
- AMENDING OR MINOR PLAT (\$150.00)
- PLAT REINSTATEMENT REQUEST (\$100.00)

SITE PLAN APPLICATION FEES:

- SITE PLAN (\$250.00 + \$20.00 ACRE) ¹
- AMENDED SITE PLAN/ELEVATIONS/LANDSCAPING PLAN (\$100.00)

ZONING APPLICATION FEES:

- ZONING CHANGE (\$200.00 + \$15.00 ACRE) ¹
- SPECIFIC USE PERMIT (\$200.00 + \$15.00 ACRE) ^{1 & 2}
- PD DEVELOPMENT PLANS (\$200.00 + \$15.00 ACRE) ¹

OTHER APPLICATION FEES:

- TREE REMOVAL (\$75.00)
- VARIANCE REQUEST/SPECIAL EXCEPTIONS (\$100.00) ²

NOTES:

¹: IN DETERMINING THE FEE, PLEASE USE THE EXACT ACREAGE WHEN MULTIPLYING BY THE PER ACRE AMOUNT. FOR REQUESTS ON LESS THAN ONE ACRE, ROUND UP TO ONE (1) ACRE.
²: A \$1,000.00 FEE WILL BE ADDED TO THE APPLICATION FEE FOR ANY REQUEST THAT INVOLVES CONSTRUCTION WITHOUT OR NOT IN COMPLIANCE TO AN APPROVED BUILDING PERMIT.

PROPERTY INFORMATION [PLEASE PRINT]

ADDRESS Parcel situated in David Harr Survey Abs. 102

SUBDIVISION 25.41 Cain Revocable Trust Property LOT _____ BLOCK _____

GENERAL LOCATION located east of Wild Boon Addition adjacent to and south of SH 66 centered between J. King Blvd and FM 3549

ZONING, SITE PLAN AND PLATTING INFORMATION [PLEASE PRINT]

CURRENT ZONING AG CURRENT USE AG

PROPOSED ZONING PD PROPOSED USE PD

ACREAGE 25.41 LOTS [CURRENT] _____ LOTS [PROPOSED] 8

SITE PLANS AND PLATS: BY CHECKING THIS BOX YOU ACKNOWLEDGE THAT DUE TO THE PASSAGE OF HB3167 THE CITY NO LONGER HAS FLEXIBILITY WITH REGARD TO ITS APPROVAL PROCESS, AND FAILURE TO ADDRESS ANY OF STAFF'S COMMENTS BY THE DATE PROVIDED ON THE DEVELOPMENT CALENDAR WILL RESULT IN THE DENIAL OF YOUR CASE.

OWNER/APPLICANT/AGENT INFORMATION [PLEASE PRINT/CHECK THE PRIMARY CONTACT/ORIGINAL SIGNATURES ARE REQUIRED]

OWNER Dewayne Cain

APPLICANT Doughrate Assoc., Inc.

CONTACT PERSON

CONTACT PERSON Dub Doughrate

ADDRESS 305 Stonebridge Dr

ADDRESS 2235 R.idge Rd

CITY, STATE & ZIP Rockwall, TX 75087

CITY, STATE & ZIP Rockwall, TX 75087

PHONE 214.533.8641

PHONE 972.742.2210

E-MAIL dewaynecain25@outlook.com

E-MAIL wldoughrate@doughrate.com

NOTARY VERIFICATION [REQUIRED]

BEFORE ME, THE UNDERSIGNED AUTHORITY, ON THIS DAY PERSONALLY APPEARED Dewayne Cain [OWNER] THE UNDERSIGNED, WHO STATED THE INFORMATION ON THIS APPLICATION TO BE TRUE AND CERTIFIED THE FOLLOWING:


"I HEREBY CERTIFY THAT I AM THE OWNER FOR THE PURPOSE OF THIS APPLICATION; ALL INFORMATION SUBMITTED HEREIN IS TRUE AND CORRECT; AND THE APPLICATION FEE OF \$ 581.15 TO COVER THE COST OF THIS APPLICATION, HAS BEEN PAID TO THE CITY OF ROCKWALL ON THIS THE 9th DAY OF NOVEMBER, 2022. BY SIGNING THIS APPLICATION, I AGREE THAT THE CITY OF ROCKWALL (I.E. "CITY") IS AUTHORIZED AND PERMITTED TO PROVIDE INFORMATION CONTAINED WITHIN THIS APPLICATION TO THE PUBLIC. THE CITY IS ALSO AUTHORIZED AND PERMITTED TO REPRODUCE ANY COPYRIGHTED INFORMATION SUBMITTED IN CONJUNCTION WITH THIS APPLICATION, IF SUCH REPRODUCTION IS ASSOCIATED OR IN RESPONSE TO A REQUEST FOR PUBLIC INFORMATION."

GIVEN UNDER MY HAND AND SEAL OF OFFICE ON THIS THE 9 DAY OF Nov, 2022.


OWNER'S SIGNATURE


Dewayne Cain
Linda Sandhoff

NOTARY PUBLIC IN AND FOR THE STATE OF TEXAS

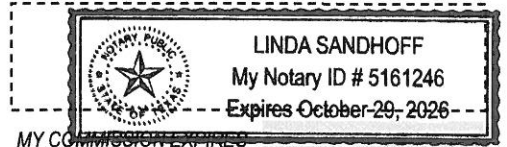

Z2022-053: Zoning Change from AG to PD for GR and SF-1

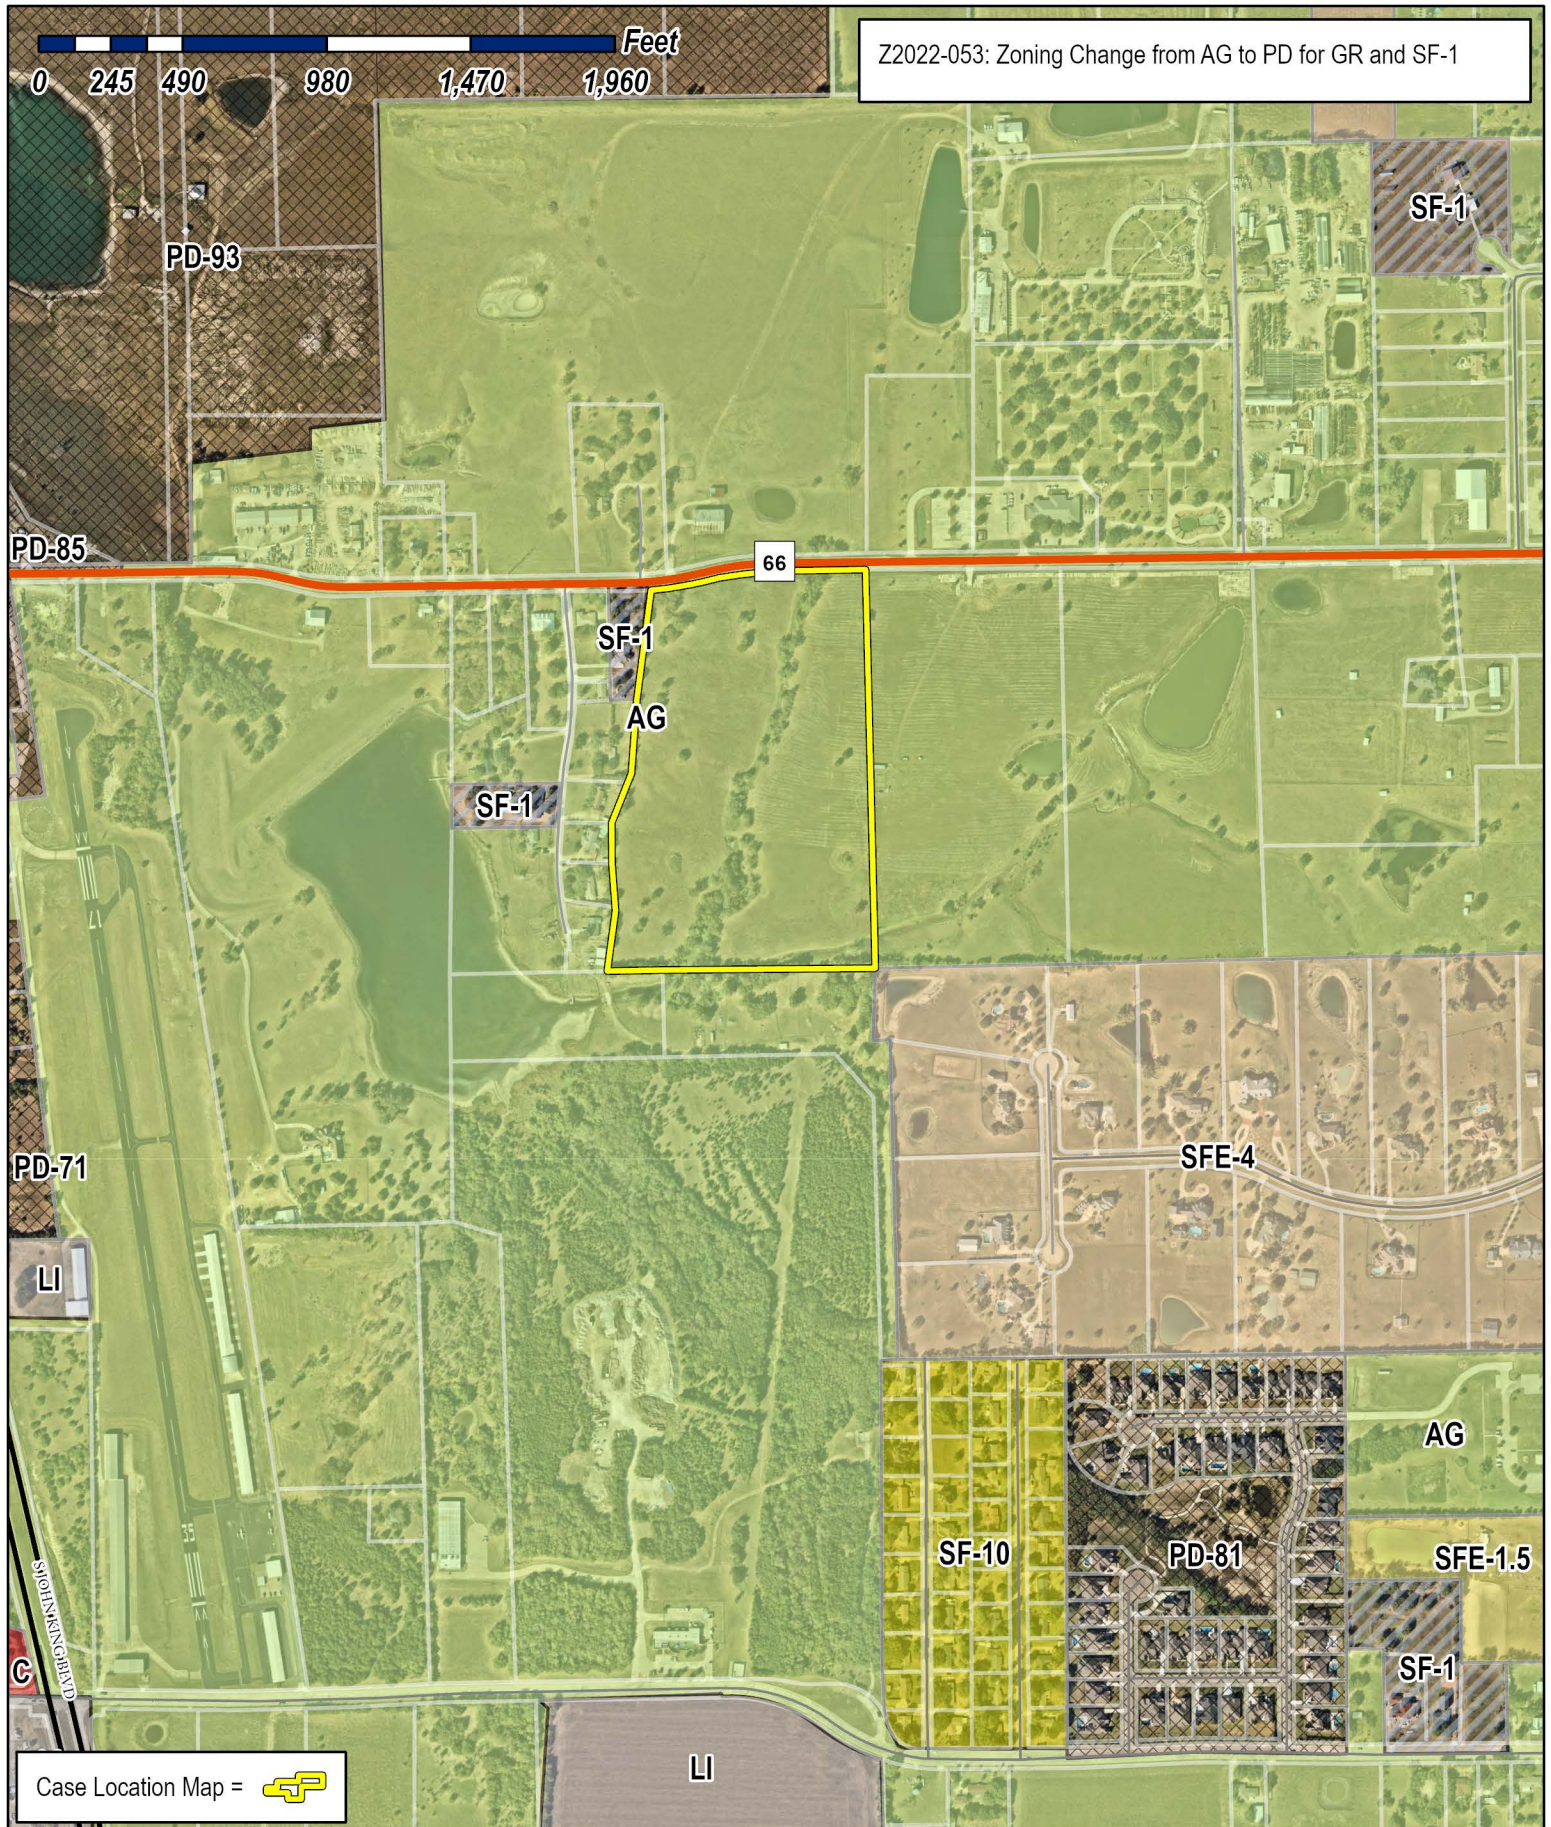

Case Location Map = 



City of Rockwall

Planning & Zoning Department
385 S. Goliad Street
Rockwall, Texas 75087
(P): (972) 771-7745
(W): www.rockwall.com

The City of Rockwall GIS maps are continually under development and therefore subject to change without notice. While we endeavor to provide timely and accurate information, we make no guarantees. The City of Rockwall makes no warranty, express or implied, including warranties of merchantability and fitness for a particular purpose. Use of the information is the sole responsibility of the user.






City of Rockwall


Planning & Zoning Department
385 S. Goliad Street
Rockwall, Texas 75087
(P): (972) 771-7745
(W): www.rockwall.com

The City of Rockwall GIS maps are continually under development and therefore subject to change without notice. While we endeavor to provide timely and accurate information, we make no guarantees. The City of Rockwall makes no warranty, express or implied, including warranties of merchantability and fitness for a particular purpose. Use of the information is the sole responsibility of the user.

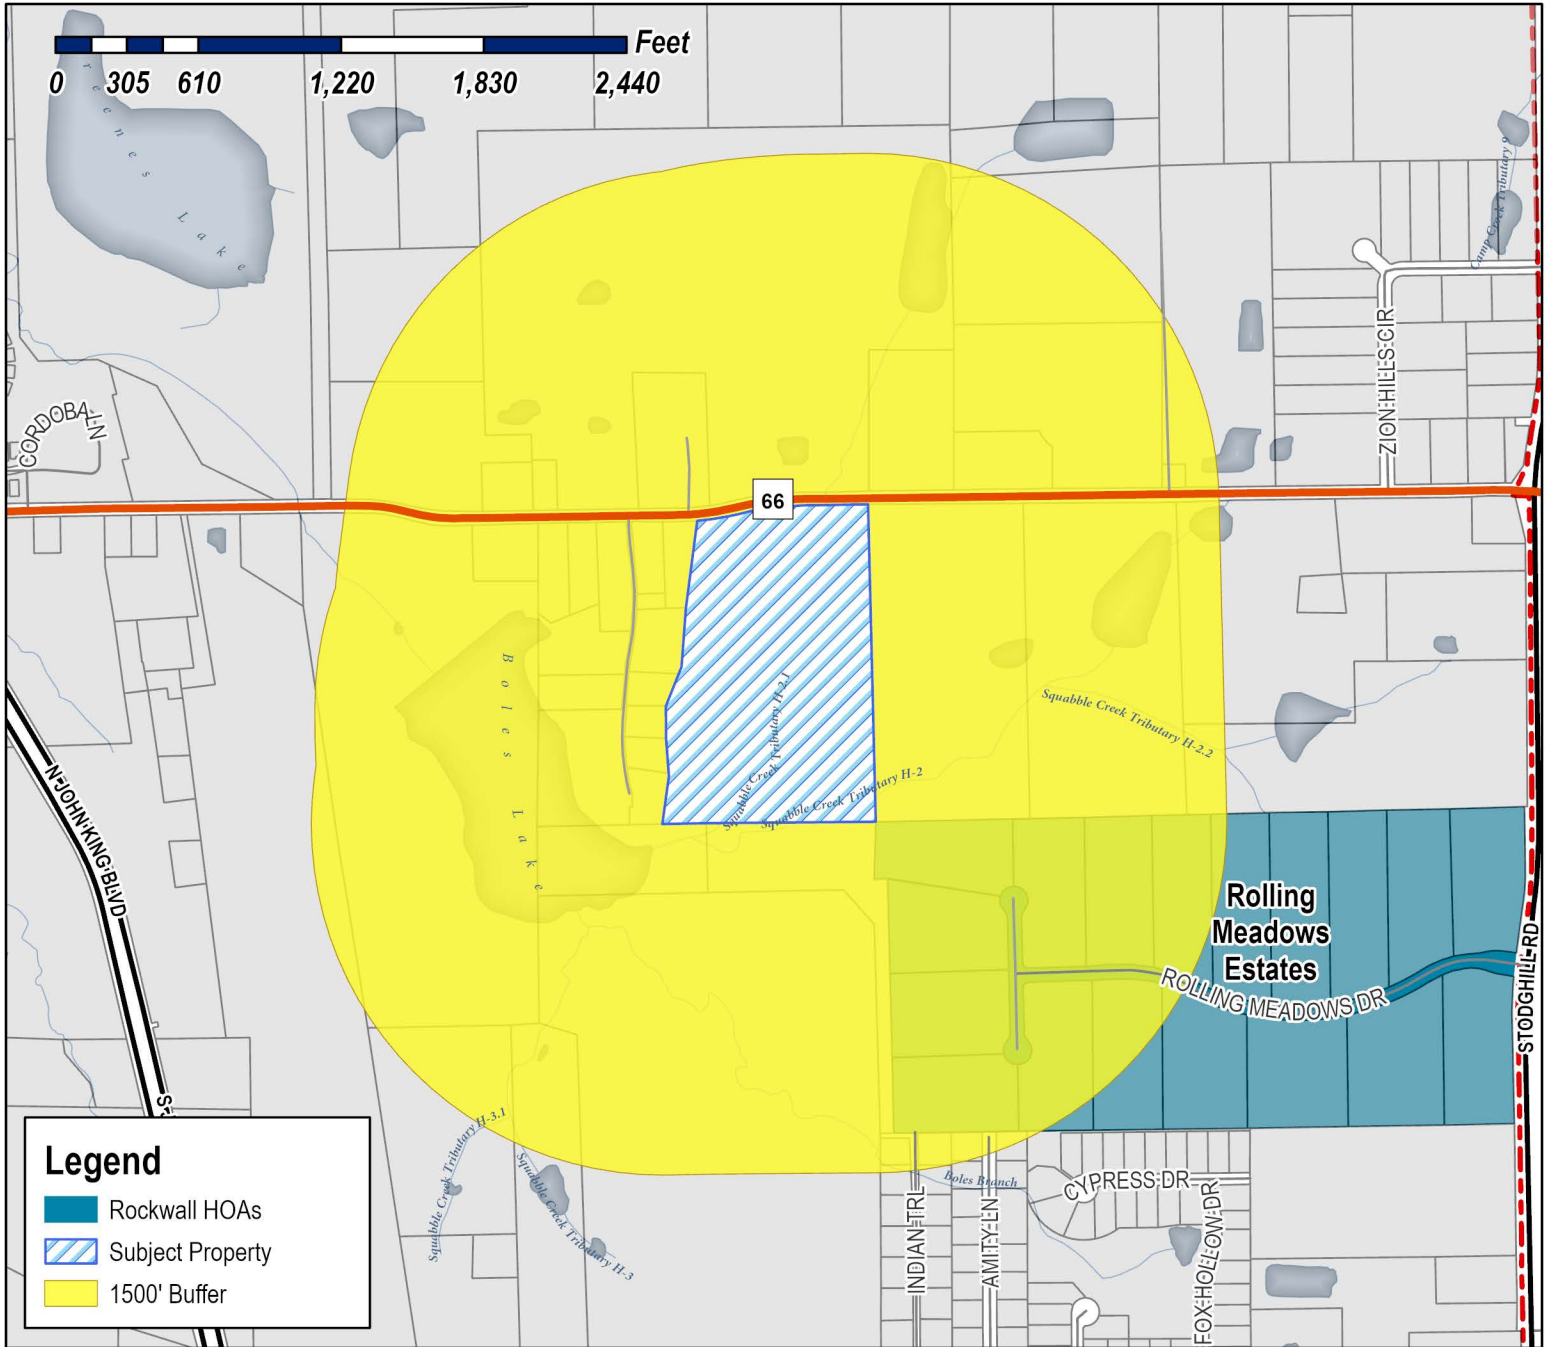

Case Number: Z2022-053
Case Name: Zoning Change from AG to PD
Case Type: Zoning
Zoning: Agricultural (AG) District
Case Address: SE of HWY 66 & John King Blvd

Date Saved: 11/15/2022
 For Questions on this Case Call (972) 771-7745

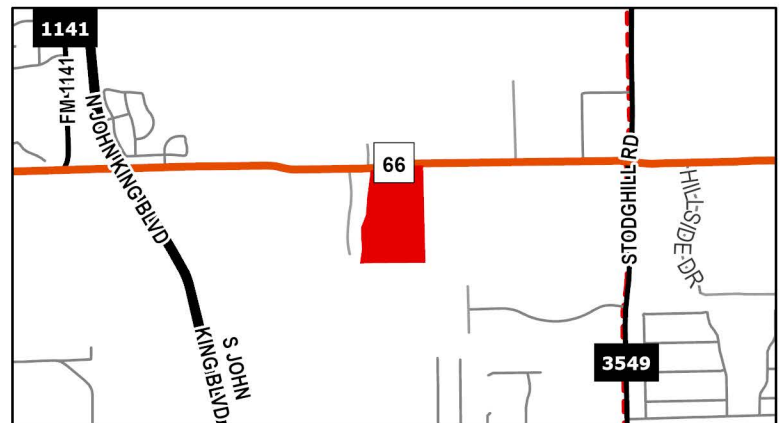





City of Rockwall

Planning & Zoning Department
385 S. Goliad Street
Rockwall, Texas 75087
(P): (972) 771-7745
(W): www.rockwall.com

The City of Rockwall GIS maps are continually under development and therefore subject to change without notice. While we endeavor to provide timely and accurate information, we make no guarantees. The City of Rockwall makes no warranty, express or implied, including warranties of merchantability and fitness for a particular purpose. Use of the information is the sole responsibility of the user.

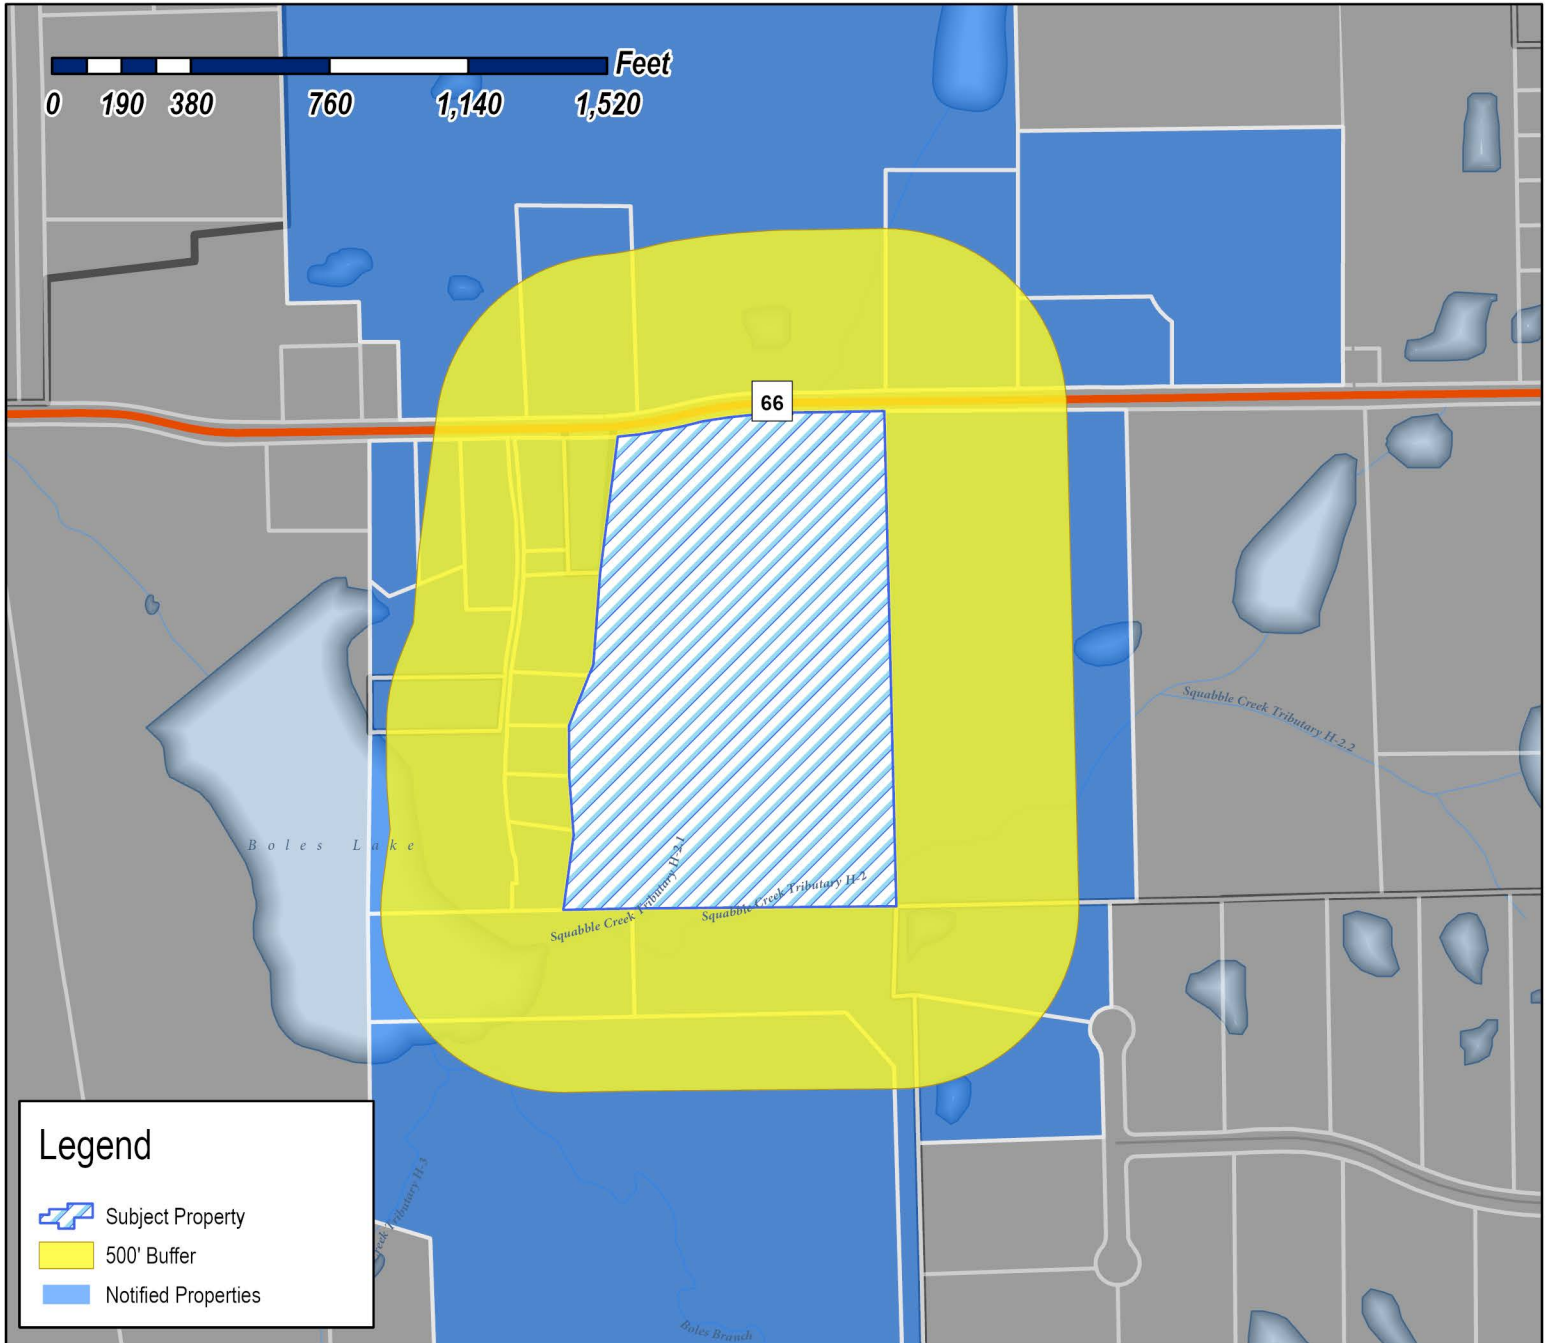

Case Number: Z2022-053
Case Name: Zoning Change from AG to PD
Case Type: Zoning
Zoning: Agricultural (AG) District
Case Address: SE of HWY 66 & John King Blvd

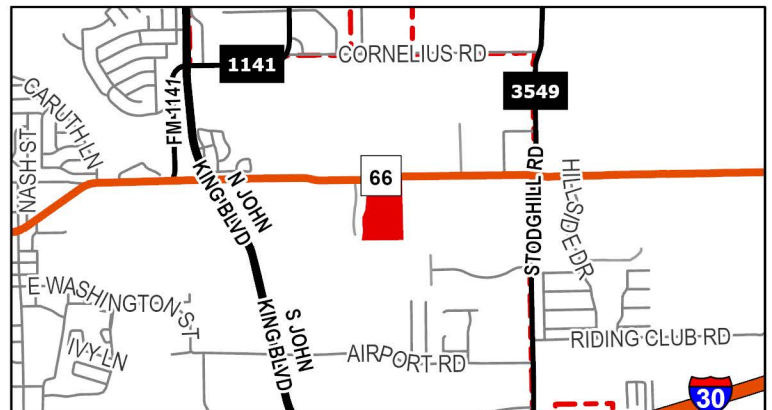

Date Saved: 11/15/2022

For Questions on this Case Call: (972) 771-7746

NELSON MARC J & MICHELLE L
135 ROLLING MEADOWS CIR
ROCKWALL, TX 75087

152 HILL LN
ROCKWALL, TX 75087

CUMMINGS JOHN & LORI
1770 E HWY66
ROCKWALL, TX 75087

COLLIER JUDY KAY AND
THERESA ROBBINS
1780 WILLIAMS ST
ROCKWALL, TX 75087

MCILRATH PROPERTIES LLC
1790 WILLIAMS ST
ROCKWALL, TX 75087

RYAN BILL K
1800 WILLIAMS ST
ROCKWALL, TX 75087

CITY OF ROCKWALL
1815 AIRPORT RD
ROCKWALL, TX 75087

SULLIVAN BRETT D & EDNA
195 ROLLING MEADOWS CIR
ROCKWALL, TX 75087

CITY OF ROCKWALL
205 W RUSK ST
ROCKWALL, TX 75087

CAIN FAMILY PARTNERSHIP LTD
2294 E STATE HIGHWAY 66
ROCKWALL, TX 75087

CARRIAGE MANAGEMENT INC
2500 HWY66
ROCKWALL, TX 75087

CARRIAGE MANAGEMENT INC
3040 POST OAK BLVD SUITE 300
HOUSTON, TX 77056

CARRIAGE MANAGEMENT INC
3040 POST OAK BLVD SUITE 300
HOUSTON, TX 77056

CAIN FAMILY PARTNERSHIP LTD
305 STONEBRIDGE DR
ROCKWALL, TX 75087

CAIN FAMILY PARTNERSHIP LTD
305 STONEBRIDGE DR
ROCKWALL, TX 75087

CUMMINGS JOHN & LORI
308 STONEBRIDGE DR
ROCKWALL, TX 75087

RYAN BILL K
330 VZ CR 2207
CANTON, TX 75103

RYAN GARY S AND CONSTANCE E
502 WILLIAMS ST
ROCKWALL, TX 75087

MCILRATH PROPERTIES LLC
636 GRISHAM DR
ROCKWALL, TX 75087

SELLERS DONYA BEATRICE
700 DAVIS DR
ROCKWALL, TX 75087

SELLERS DONYA BEATRICE
700 DAVIS DR
ROCKWALL, TX 75087

SELLERS DONYA BEATRICE
700 DAVIS DR
ROCKWALL, TX 75087

RYAN GARY S AND CONSTANCE E
710 DAVIS DR
ROCKWALL, TX 75087

MOCK ALYSSA
720 DAVIS DR
ROCKWALL, TX 75087

MA MICHAEL D AND CAROLINE J G MOORE
725 DAVIS DR
ROCKWALL, TX 75087

DAILEY MARK L
730 DAVIS DR
ROCKWALL, TX 75087

SARACAY JOSELIN E LANDAVERDE AND
JOSE ANTONIO LANDAVERDE
735 DAVIS DRIVE
ROCKWALL, TX 75087

RINKEVICH FAMILY LIVING TRUST
JOSEPH W RINKEVICH- TRUSTEE
740 DAVIS DR
ROCKWALL, TX 75087

RAINES SHERYL
745 DAVIS DR
ROCKWALL, TX 75087

COOK SHERRY LYNN
760 DAVIS DRIVE
ROCKWALL, TX 75087

WIDBOOM ROBBY AND KYLIE
770 DAVIS DR
ROCKWALL, TX 75087

CAIN REVOCABLE FAMILY TRUST AND
CREDIT SHELTER TRUST AND SURVIVORS TRUST
DEWAYNE CAIN TRUSTEE 305 STONEBRIDGE DR
ROCKWALL, TX 75087

CAIN CEMETARY CORP
N/A HWY66
ROCKWALL, TX 75087

CAIN CEMETARY CORP
PO BOX 1119
ROCKWALL, TX 75087

RAINES SHERYL
PO BOX 412
ROCKWALL, TX 75087

, 75087

November 10, 2022

City of Rockwall

Planning and Zoning Department

385 S. Goliad Street

Rockwall, TX 75087

Dear Sirs:

I am requesting a Planned Development on a 25.41-acre tract of land my family trust owns. The property is in the David Harr Survey Abstract #102 and is adjacent to State Highway 66. The property falls within the Rockwall City Limits. The PD will be a mixed-use development consisting of residential lots that are larger than most currently being developed in Rockwall. As a buffer, the front of the property adjacent to State Highway 66 will be zoned commercial.

Respectfully submitted,

Cain Family Revocable Trust

A handwritten signature in blue ink that reads "Dewayne Cain". The signature is written in a cursive style with a large initial "D" and a long, sweeping underline.




Dewayne Cain, Trustee



S89°36'09"W
 40.00' = FENCE CORNER POST
 OHETL = OVERHEAD ELECTRIC TRANSMISSION LINE
 ○ = 5' DIA. CONC. BASE OF ELECTRIC TOWER
 MON = TXDOT RIGHT-OF-WAY MONUMENTS

$\Delta = 713'52"$
 $R = 990.00'$
 $L = 124.94'$
 CHORD:
 $N 82'52'21" E$
 $124.86'$

$\Delta = 11'05'24"$
 $R = 905.00'$
 $L = 175.17'$
 CHORD:
 $N 84'41'23" E$
 $174.90'$

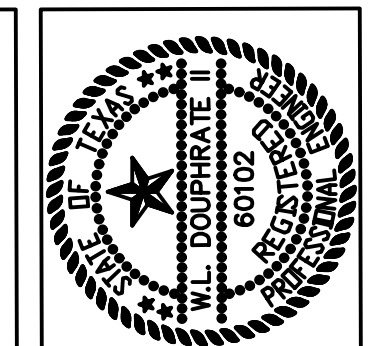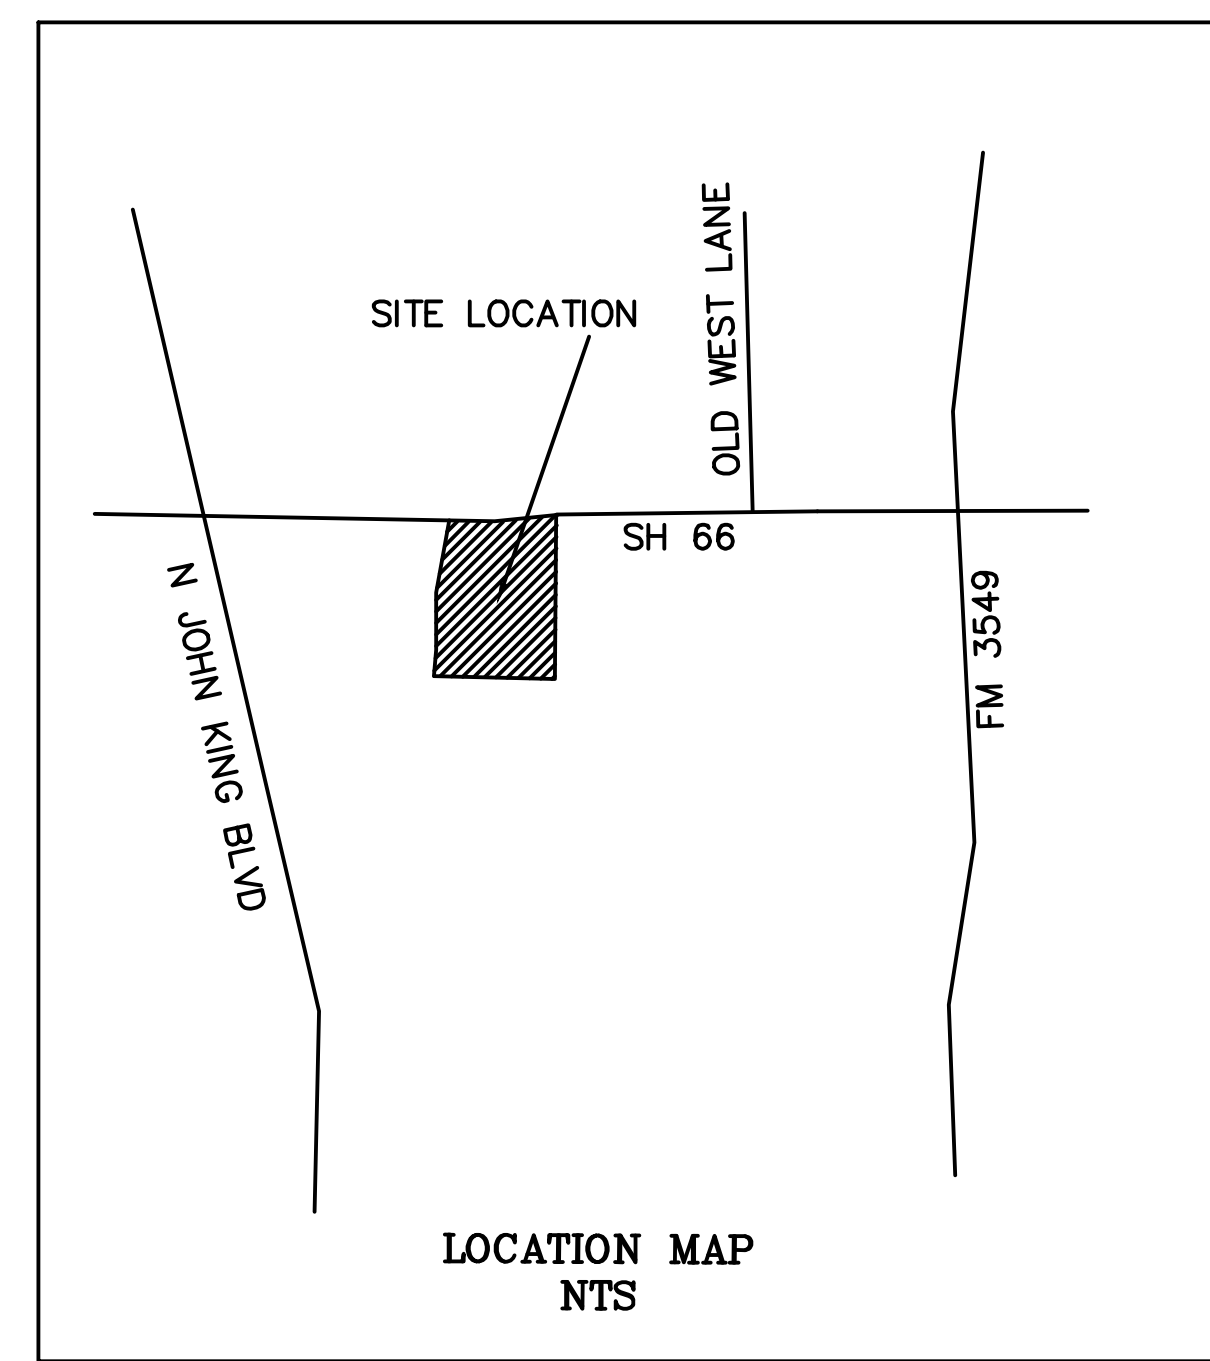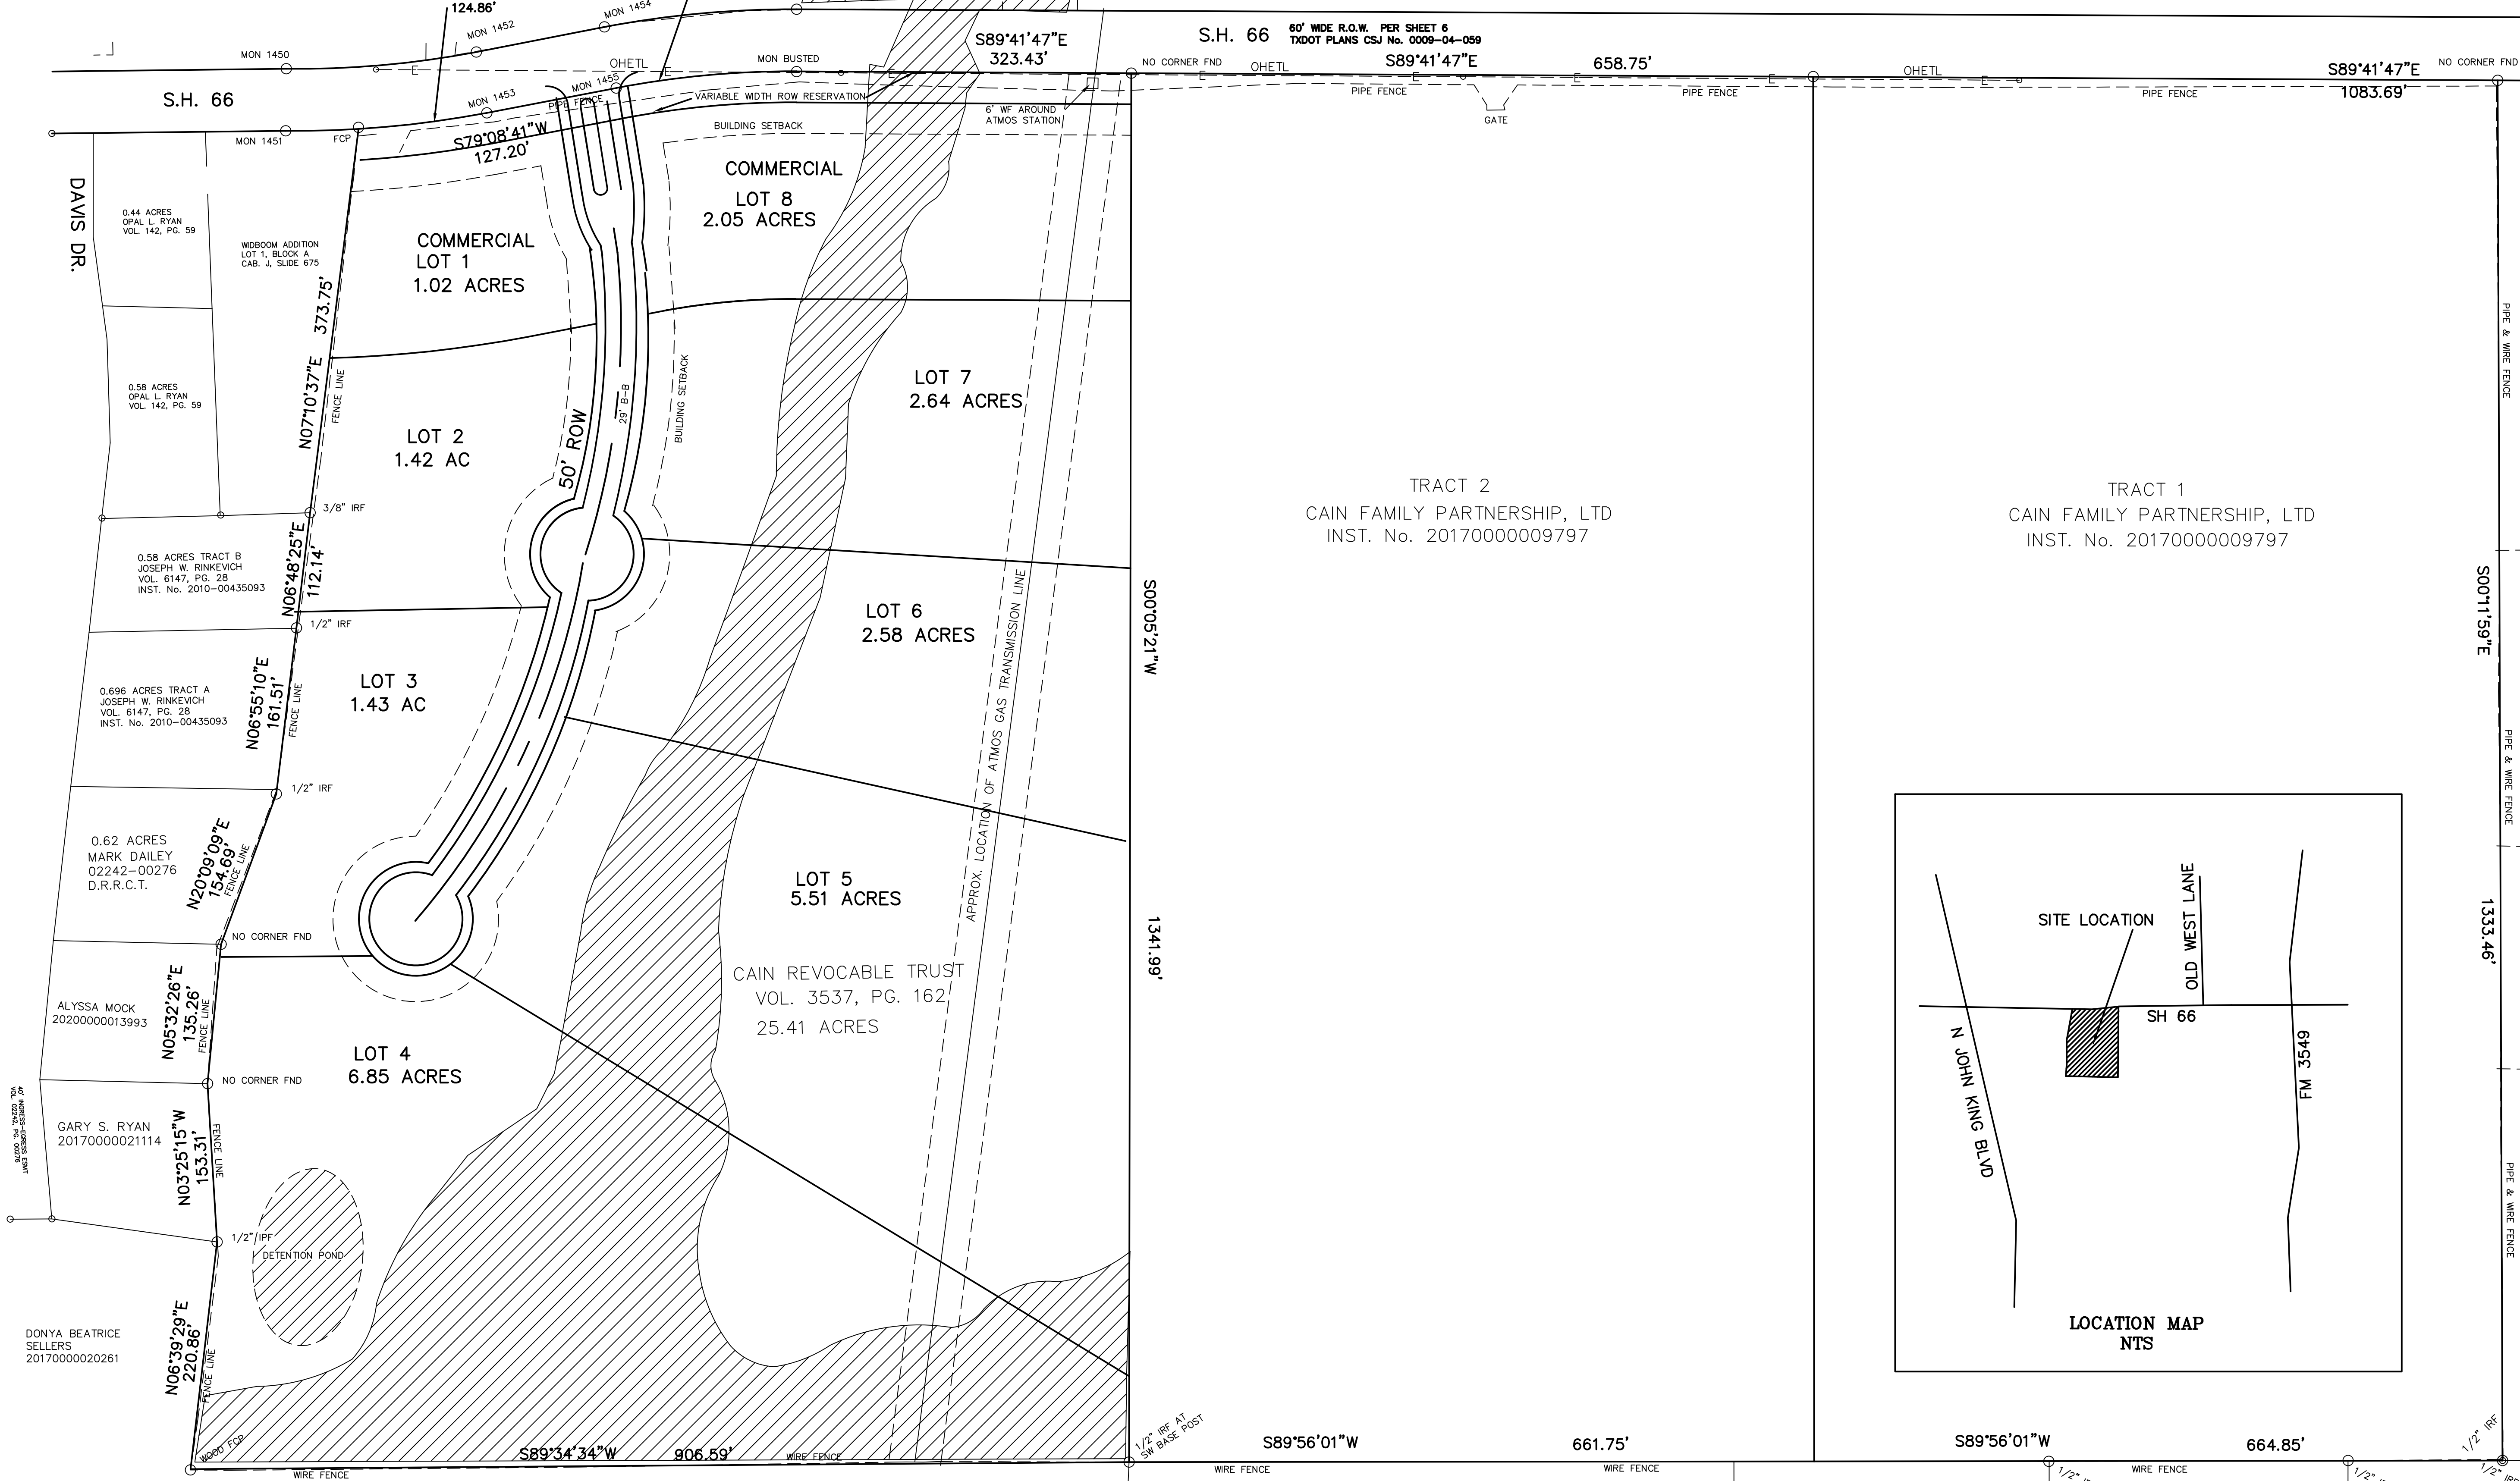

THE SEAL APPEARING ON THIS DOCUMENT WAS AUTHORIZED BY W.L. DOUPHRATE II, TEXAS P.E. NO. 60102, ON DATE NOV 4, 2022.

DOUPHRATE & ASSOCIATES, INC.
 ENGINEERING PROJECT MANAGEMENT SURVEYING
 2236 RIDGE RD., # 200 ROCKWALL, TEXAS 75087
 PHONE: (972)771-9004 FAX: (972)771-9005

CONCEPT PLAN
CAIN SH 66 25 ACRE PLANNED DEVELOPMENT
 CITY OF ROCKWALL
 ROCKWALL COUNTY, TEXAS

REVISION	W.L.D.
CHECKED	GC.W.
DRAWN	
SCALE	1" = 80' H 1" = 100' V
DATE	NOV 4, 2022
PROJECT	2007 SITE PL
	20

ROLLING MEADOWS ESTATES
 CABINET D, SLIDE 59
 P.R.R.C.T. 10

11 12 13

STATE OF TEXAS:

COUNTY OF ROCKWALL:

FIELD NOTES:

BEING a 25.41 acre tract of land situated in the David Harr Survey, Abstract No. 102 and being the same tract of land as described in a Warranty Deed from J. Diane Folzenlogen to the Cain Revocable Family Trust as recorded in Volume 3537, Page 162 of the Deed Records of Rockwall, County, Texas and being more particularly described as follows:

BEGINNING at the northeast corner of the Lot 1, Block A of the Widboom Addition, an addition to the City of Rockwall as recorded in Cabinet J, Slide 375 of the Plat Records of Rockwall County, Texas, said point being on the south right-of-way line of S.H. 66 (a 60' wide right-of-way);

THENCE along the south line of said S.H. 66 and along a curve to the left having a central angle of $7^{\circ}13'52''$, a radius of 990.00' and a chord that bears North $82^{\circ}52'21''$ East a distance of 124.86';

THENCE along said curve an arc distance of 124.94' to a TXDOT concrete monument with an aluminum cap stamped "1453";

THENCE North $79^{\circ}08'41''$ East a distance of 127.20' to a TXDOT concrete monument with an aluminum cap stamped "1455", said point being the beginning of a curve to the right having a central angle of $11^{\circ}05'24''$, a radius of 905.00' and a chord that bears North $84^{\circ}41'23''$ East a distance of 174.90';

THENCE along said right-of-way line an arc distance of 175.17' to a busted TXDOT monument found;

THENCE South $89^{\circ}41'47''$ East along said right-of-way line, a distance of 323.43' to a point for a corner, said point being the northwest corner of Tract 2 of a tract of land conveyed to Cain Family Partnership, Ltd. as recorded in Rockwall File Clerk's No. 20170000009797 of the Real Property Records of Rockwall County, Texas (R.P.R.R.C.T.);

THENCE South $00^{\circ}05'21''$ West along the west line of said Tract 2, a distance of 1341.99' to a $\frac{1}{2}$ " iron rod found at the southwest base of a wood fence corner post, said point being the northwest corner of Lot 10 of the revised Final Plat of Rolling Meadows Estates addition, an addition to Rockwall County, Texas as recorded in Cabinet D, Slide 59 of the Plat Records of Rockwall, County, Texas, said point also being the easterly northeast corner of a tract of land conveyed to Donya Beatrice Sellers as recorded in Instrument No. 20170000020261 of the Real Property Records of Rockwall County, Texas;

THENCE South $89^{\circ}34'34''$ West along the north line of said Sellers Tract, a distance of 906.59' to a wooden fence corner post being an "ell" corner of said Sellers tract;

THENCE North $06^{\circ}39'29''$ East along the east line of said Sellers Tract, a distance of 220.86' to a $\frac{1}{2}$ " iron pipe found, said point being the southeast corner of a tract of land conveyed to Gary S. Ryan as recorded in Instrument No. 20170000021114 R.P.R.R.C.T.;

THENCE North $03^{\circ}25'15''$ West a distance of 153.31' to a point for a corner, said point being the northeast corner of said Ryan Tract and the southeast corner of a tract of land conveyed to Alyssa Mock as recorded in Instrument No. 20200000013993 R.P.R.R.C.T.;

THENCE North 05°32'26" East a distance of 135.26' to a point for a corner, said point being the northeast corner of said Mock Tract and the southeast corner of a tract of land conveyed to Mark Dailey as recorded in Volume 2242, Page 276 of the Deed Records of Rockwall County, Texas;

THENCE North 20°09'09" East a distance of 154.69' to a ½" iron rod found for the northeast corner of said Dailey Tract and the southeast corner of a tract of land conveyed to Joseph W. Rinkevich as recorded in Volume 6147, Page 28 of the Deed Records of Rockwall County, Texas;

THENCE North 06°55'10" East a distance of 161.51' to a ½" iron rod found for a corner;

THENCE North 06°48'25" East a distance of 112.14' to a 3/8" iron rod found for the northeast corner of said Rinkevich Tract and the southeast corner of said Widboom Addition;

THENCE North 07°10'37" East a distance of 373.75' to the POINT OF BEGINNING and containing 25.41 acres or 1,107,008 square feet of land.