



D. G. Duman
Digitally signed by David Duman
Date: 2014.05.16
13:30:04 -0500

THIS DOCUMENT ISSUED
MAY 16, 2014
IS FOR REGULATORY APPROVAL
ONLY UNDER THE AUTHORITY OF
DAVID DUMAN, AIA
TEXAS REGISTRATION #14305.
IT IS NOT TO BE USED FOR
PERMITTING, CONSTRUCTION OR
FABRICATION PURPOSES

PROJECT NO. 11031
DATE: 05/16/2014
FILE NAME:

PATRIOT PAWS
254 RANCH TRAIL
ROCKWALL, TEXAS

REVISIONS:

SHEET TITLE:

LANDSCAPE
PLAN


L-100

LO	LIVE OAK		ASIAN JASMINE 18' SPACING
SO	SHUMARD OAK		ARTIFICIAL FIELD TURF (PUPPY PLAY YARD ONLY)
TY	TREE YAUPON		
EM	GRAPEMYRTLE		
⊙	DWARF BURFORD HOLLY		
○	DWARF YAUPON HOLLY		

1. INSTALL 4" LAYER OF HARDWOOD MULCH TO ALL PLANTING BEDS.
2. BED PREPARATION TO BE COMPOSTED COTTON BURR MIX. 12" DEPTH FOR SHRUBS.
3. INSTALL 4" STEEL EDGING BETWEEN ALL SHRUB BEDS AND GRASS AREAS.

LANDSCAPE NOTES

PLANTING LEGEND

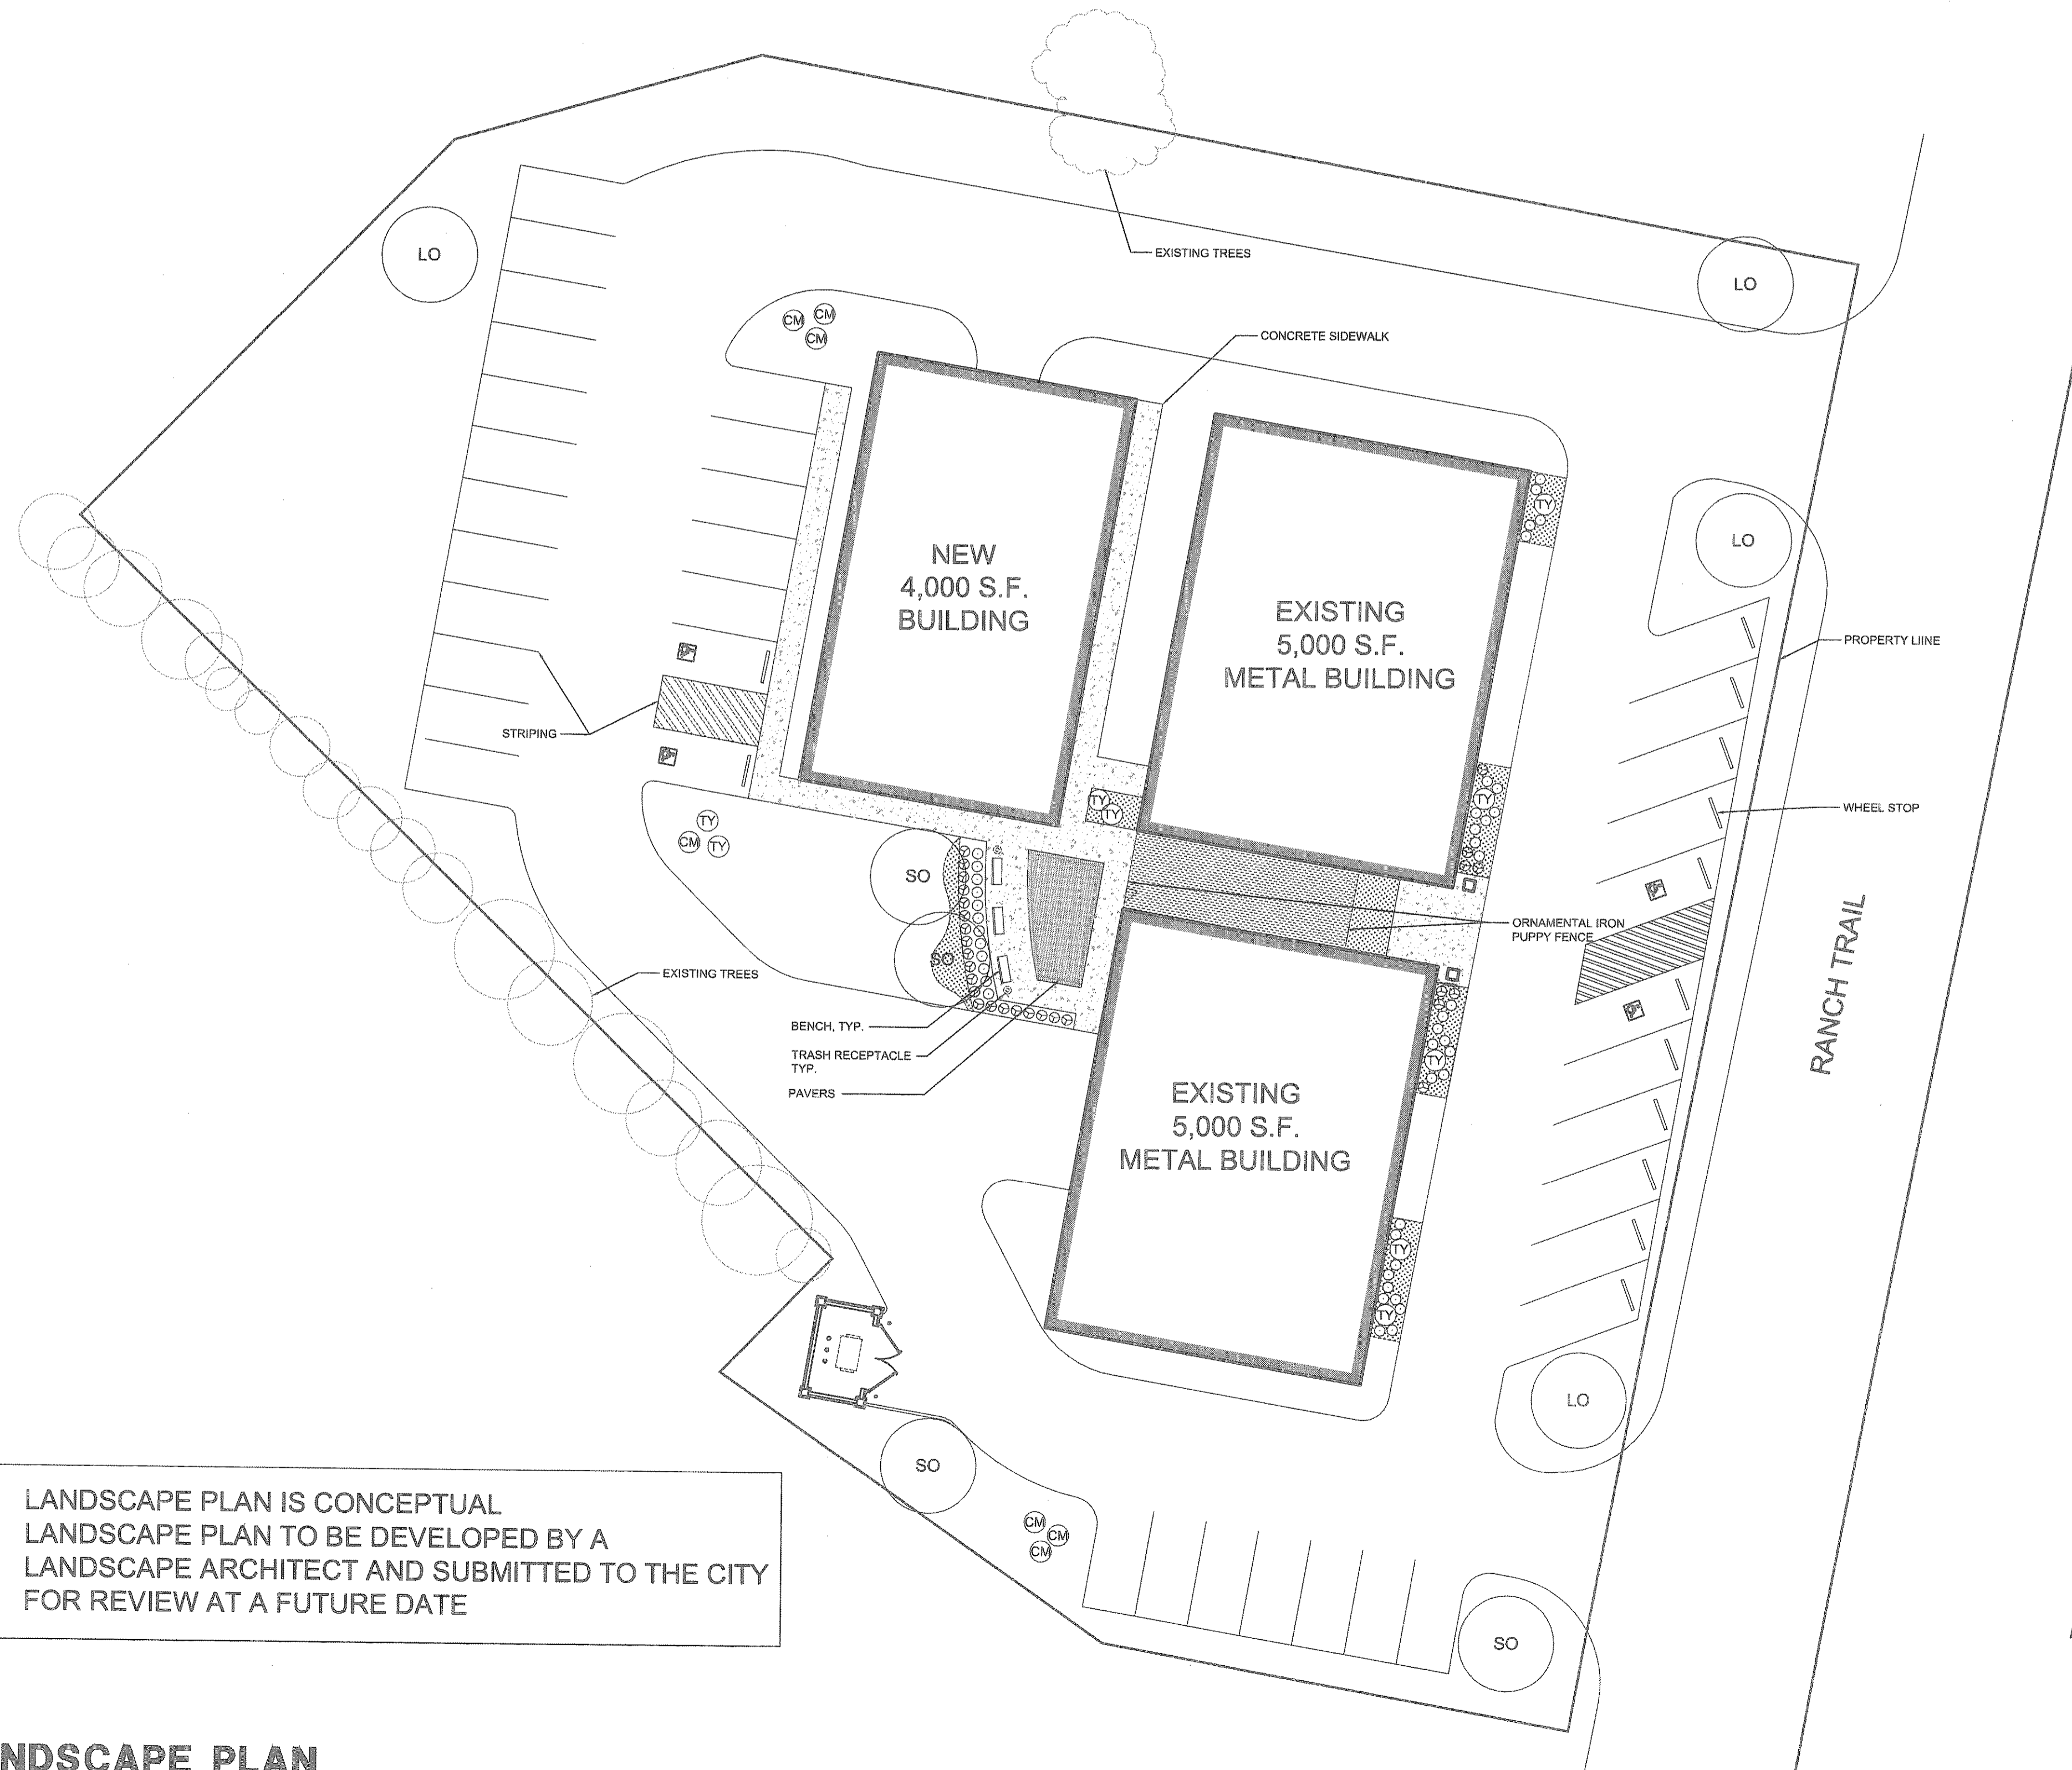

LANDSCAPE PLAN IS CONCEPTUAL
LANDSCAPE PLAN TO BE DEVELOPED BY A
LANDSCAPE ARCHITECT AND SUBMITTED TO THE CITY
FOR REVIEW AT A FUTURE DATE

LANDSCAPE PLAN

SCALE: 1"=20'-0"

