



Land Owner:
 MED-TECH COMPANIES/GROOM SENIOR LIVING, INC.
 P.O. Box 2497
 100 Altonway Parkway, Suite 214
 Abilene, Texas 79602
 (817) 253-0077
 (409) 402-1410
 (214) 253-0077
 (669) 402-1410
 Health, Texas 75002
 100 Altonway Parkway, Suite 214
 P.O. Box 2497
 82 Houston Court
 F.C. CLINY CORP.
 Engineer
 CITY OF ROCKWALL, ROCKWALL COUNTY, TEXAS
 0.94 Acres
Zoning Exhibit
GROOM SENIOR LIVING CENTER
 October 16, 2013
 1" = 20'

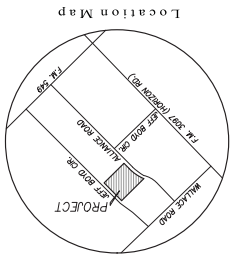

SCALE: 1" = 20'

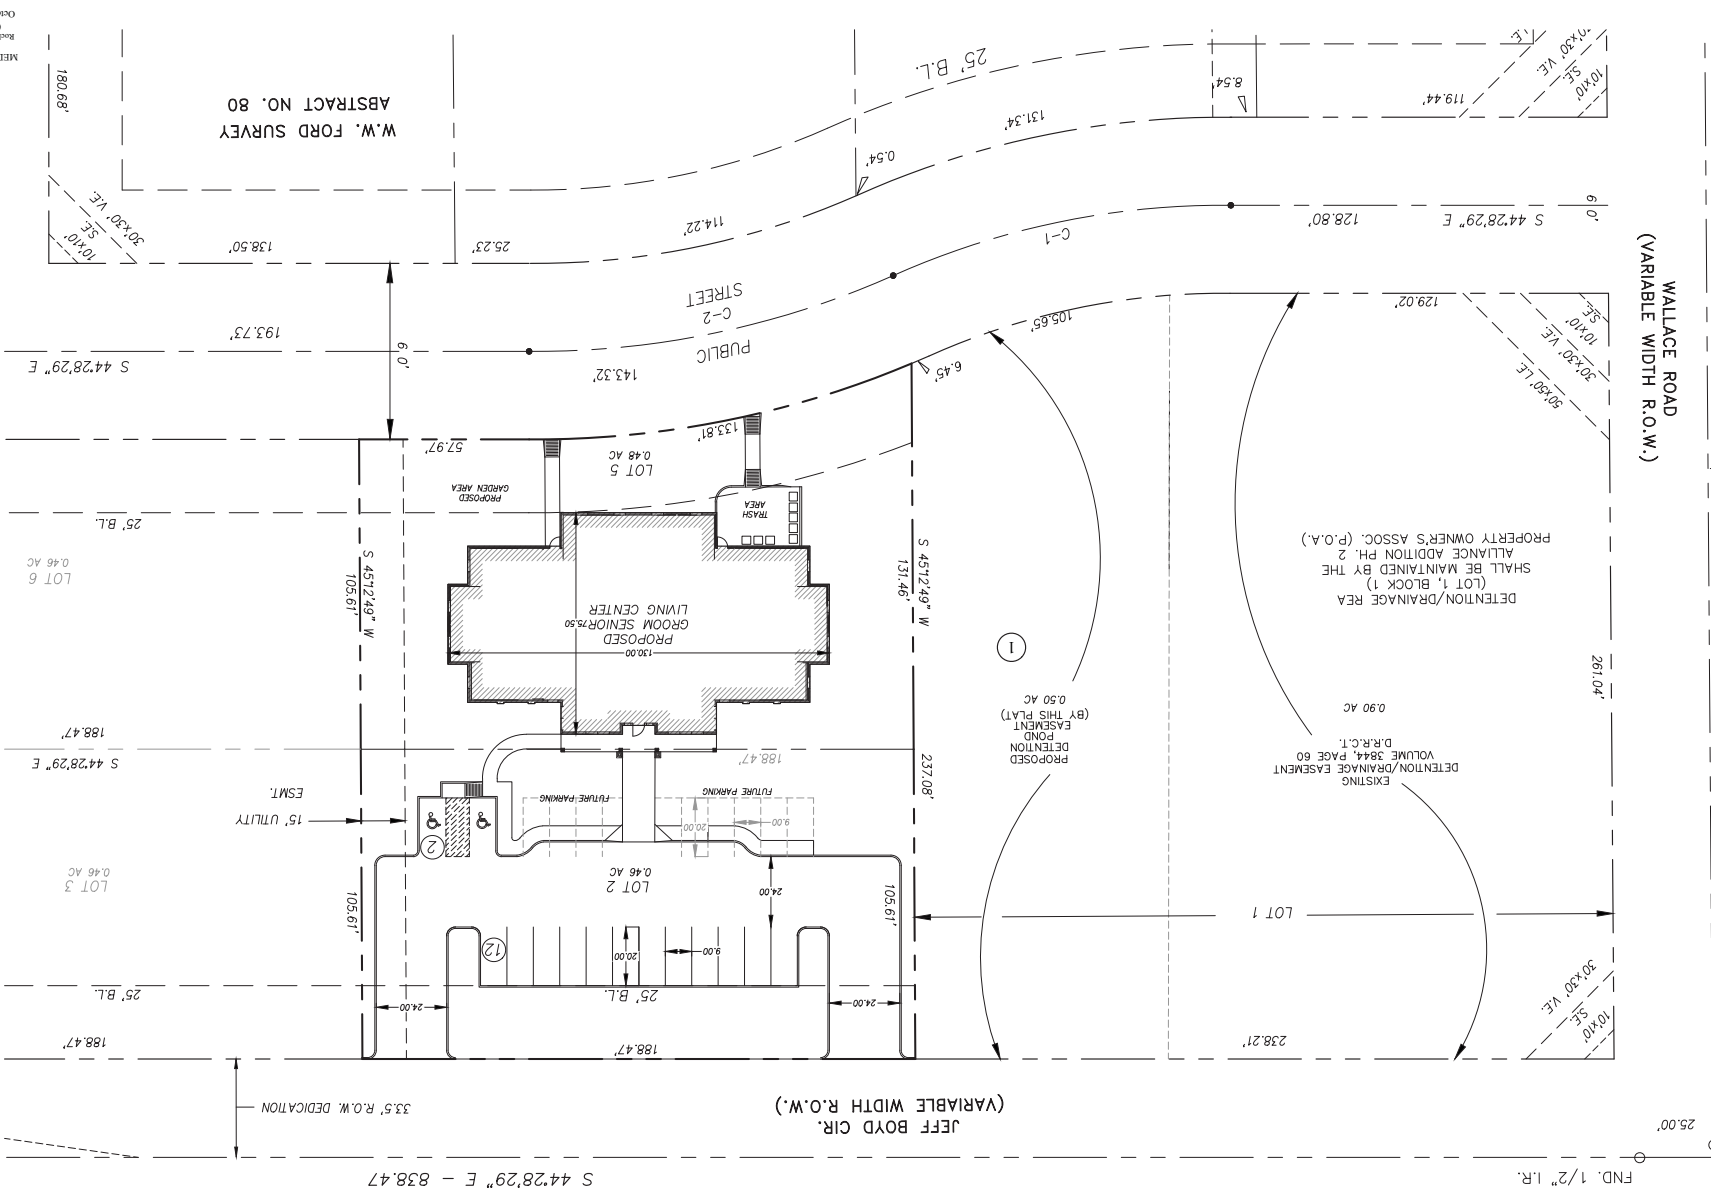

TO
 JACKSON W. HUNT
 VOLUME 1467, PAGE 11
 D.R.R.C.T.

WALLACE ROAD
 (VARIABLE WIDTH R.O.W.)

FND. 1/2" IR.
 25.00'