


A1-02 DUMPSTER ENCLOSURE

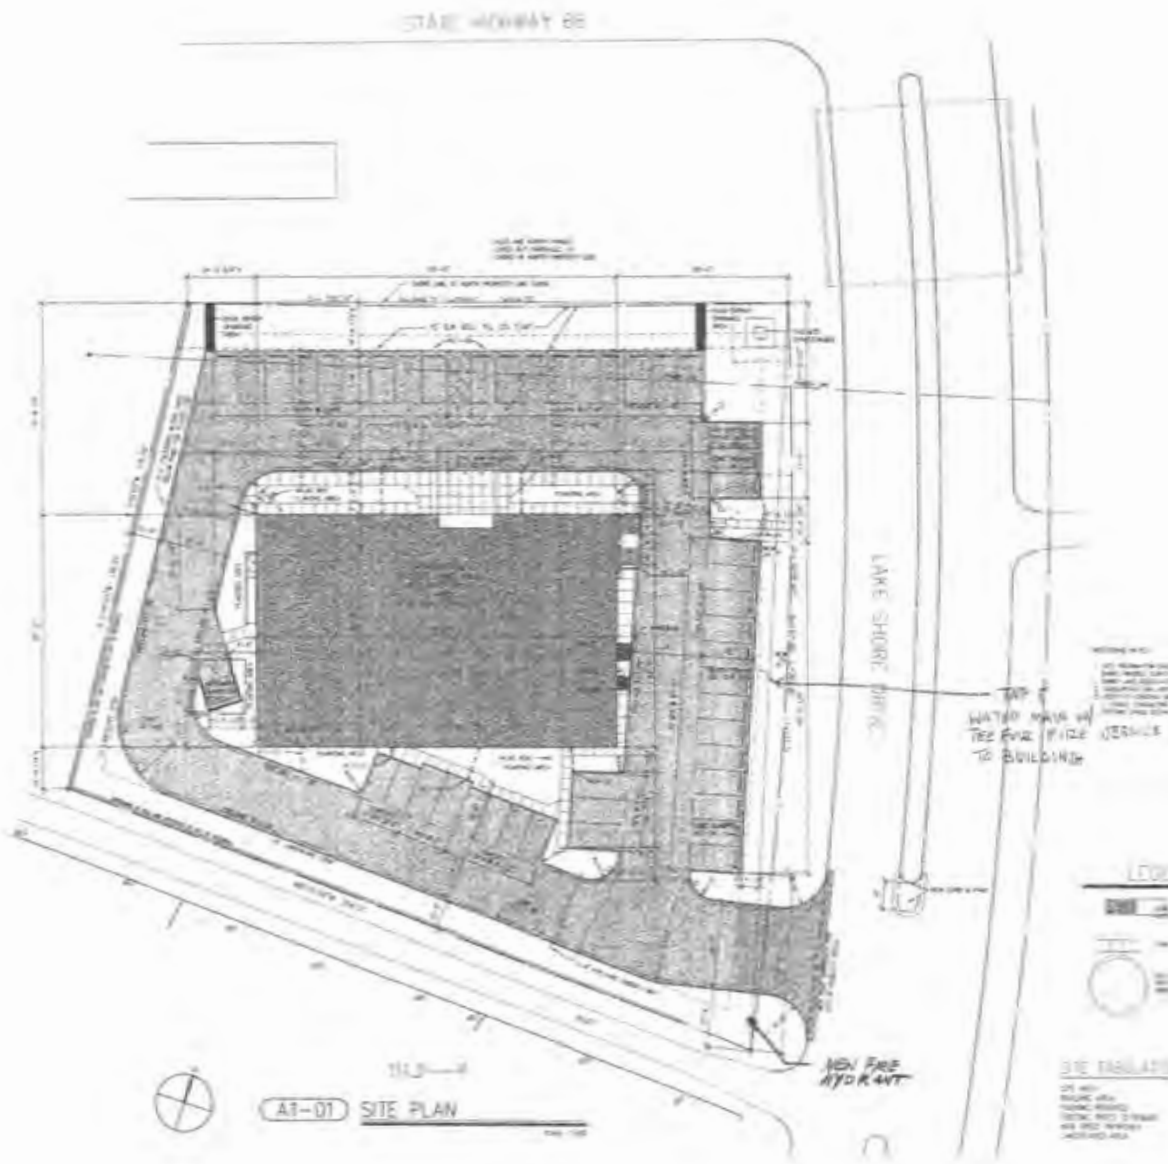









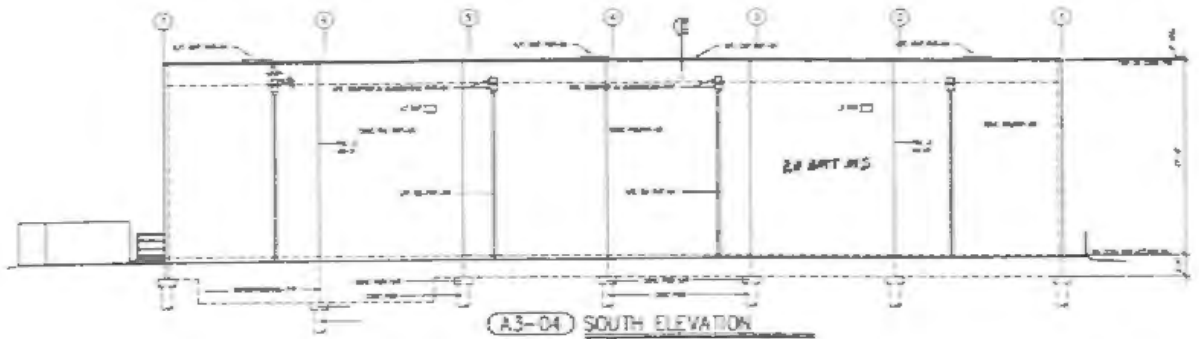


A3-04 SOUTH ELEVATION

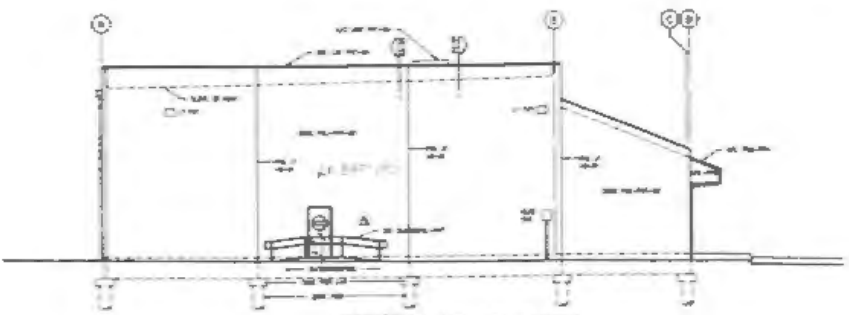

A3-03 EAST ELEVATION

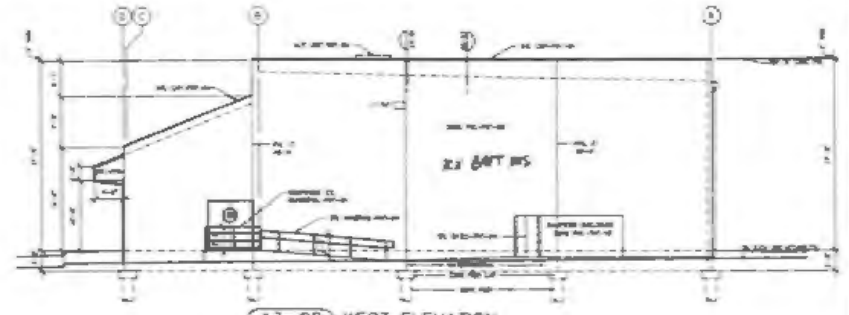

A3-02 WEST ELEVATION

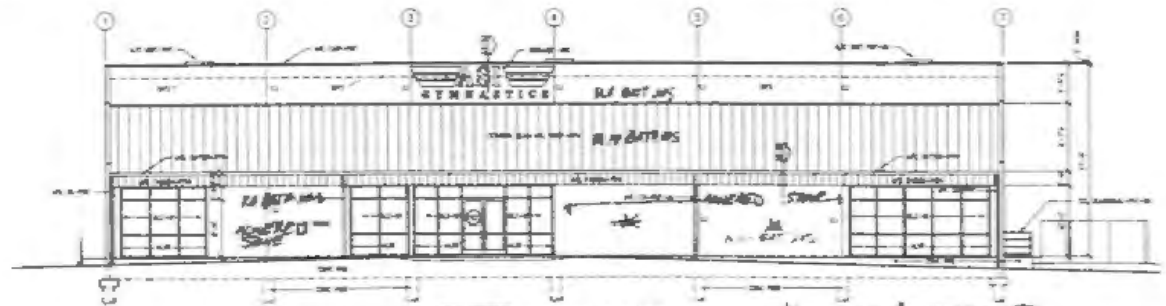


A3-01 NORTH ELEVATION


*ALL GLASS FURNISHED BY OTHERS

SHEET PROJECT ARCHITECTS
 ROCKWALL GYMNASIUM CENTER
 ACROSPORTS INTERNATIONAL, INC.
 HIGHWAY 96 & LARSENHIRE DR.
 ROCKWALL, TEXAS
 ALTON PARKER ASSOCIATES
 2103 CARLISLE ST.
 SUITE 101
 DALLAS, TX 75204
 971.2101

A-3
 DATE
 APRIL 22, 1987

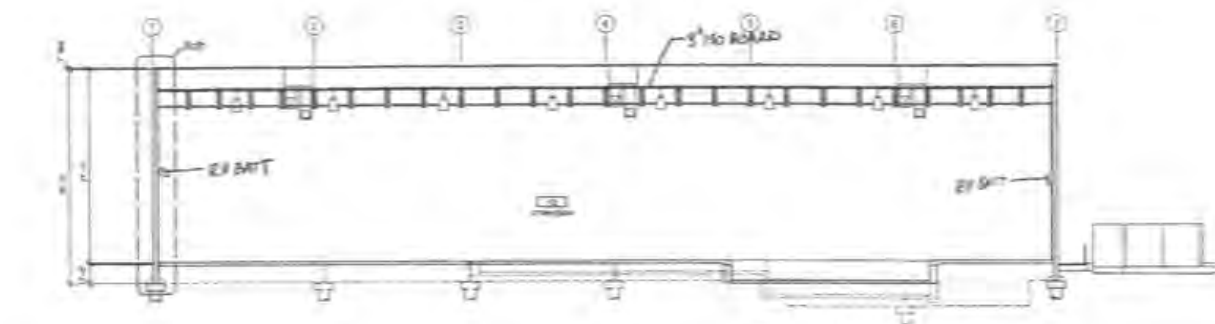

A4-03 BUILDING SECTION
SCALE 1/8" = 1'-0"




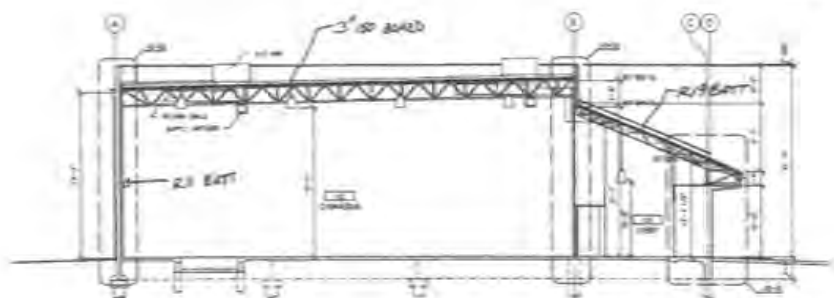


A4-02 BUILDING SECTION
SCALE 1/8" = 1'-0"



A4-01 BUILDING SECTION
SCALE 1/8" = 1'-0"

SHEET	PROJECT	ARCHITECTS
		ALTON PARKER ASSOCIATES 3103 CARLISLE ST. SUITE 101 DALLAS, TX 75204 214 771-1201
A-4	ROCKWALL GYMNASTICS CENTER	AGROSPORTS INTERNATIONAL, INC.
1/8" = 1'-0"	HWY 86 & LAKEHORE DRIVE	ROCKWALL, TEXAS
D.A.T.E.		
DATE		

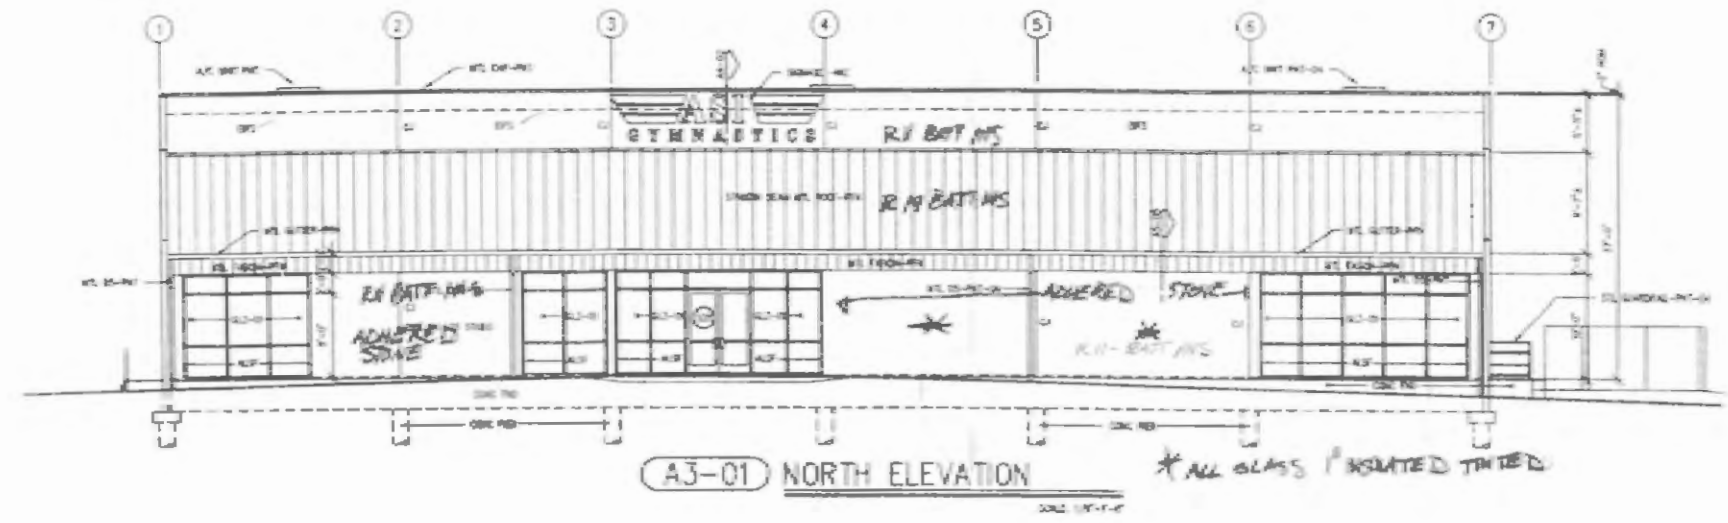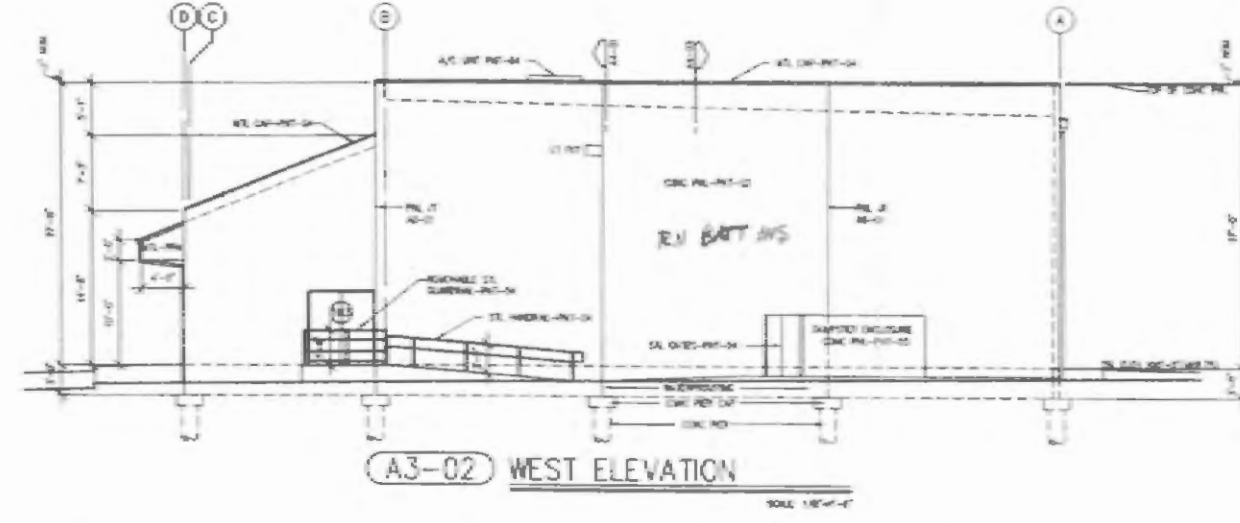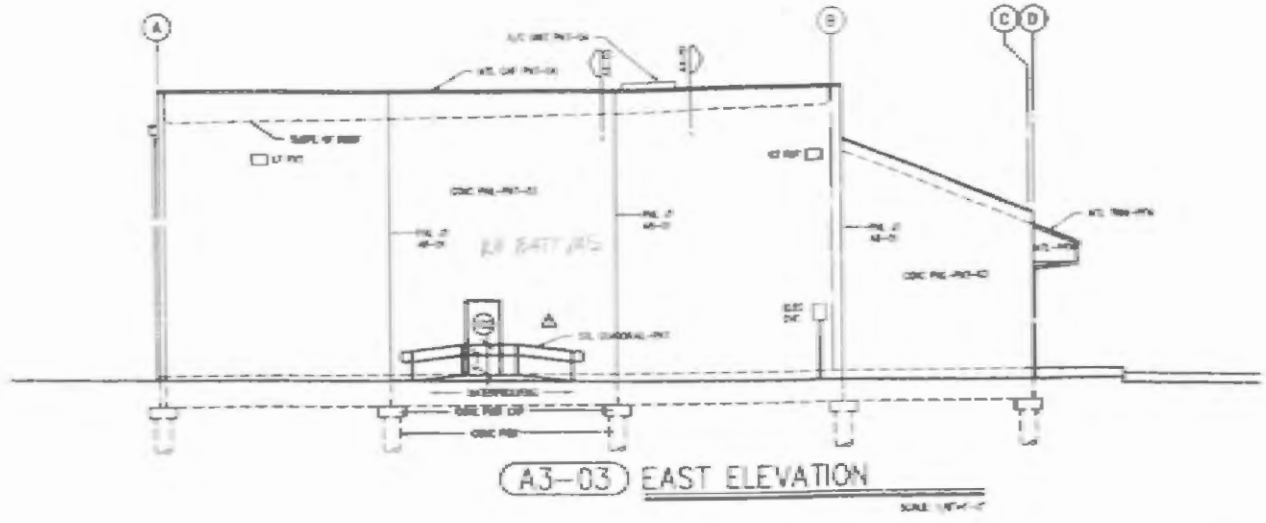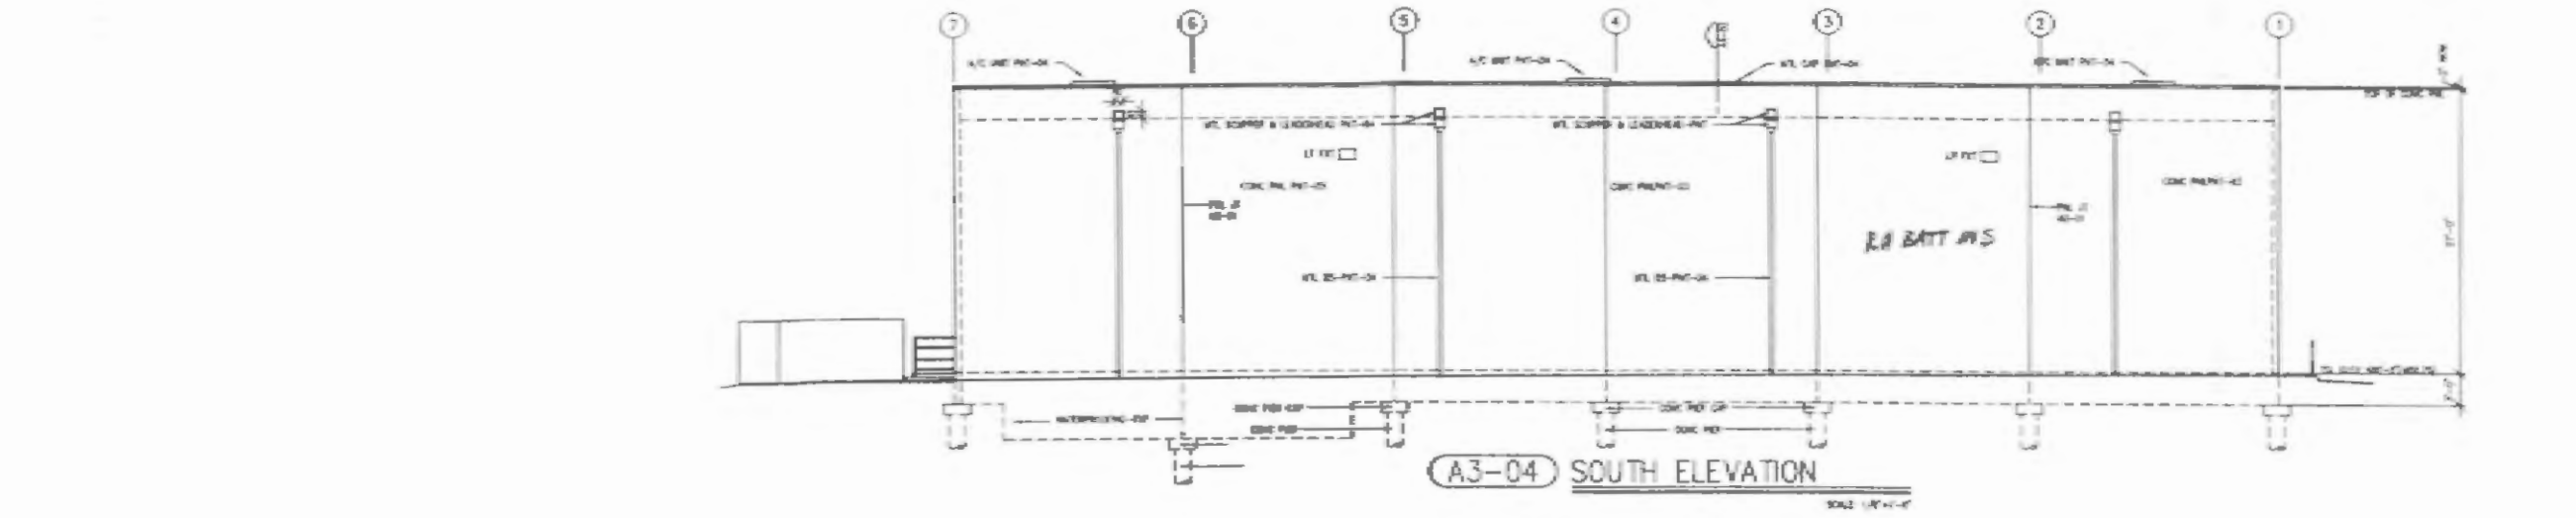

* ALL GLASS INSULATED TINTED

SCALE: 1/4\"/>




A-3
 11
 DATE
 AUGUST 24, 1997

SHEET PROJECT

ROCKWALL GYMNASTICS CENTER
 ACROSSPORTS INTERNATIONAL, INC.
 HIGHWAY 56 & LAKESHORE DR.
 ROCKWALL, TEXAS

ARCHITECTS
 ALTON PARKER ASSOCIATES
 3103 CARLISLE ST.
 SUITE 101
 DALLAS, TX 75204
 214 871-2101

C:\PROJ\ACTV\A3 - For Sep 25 10 48 17 1997

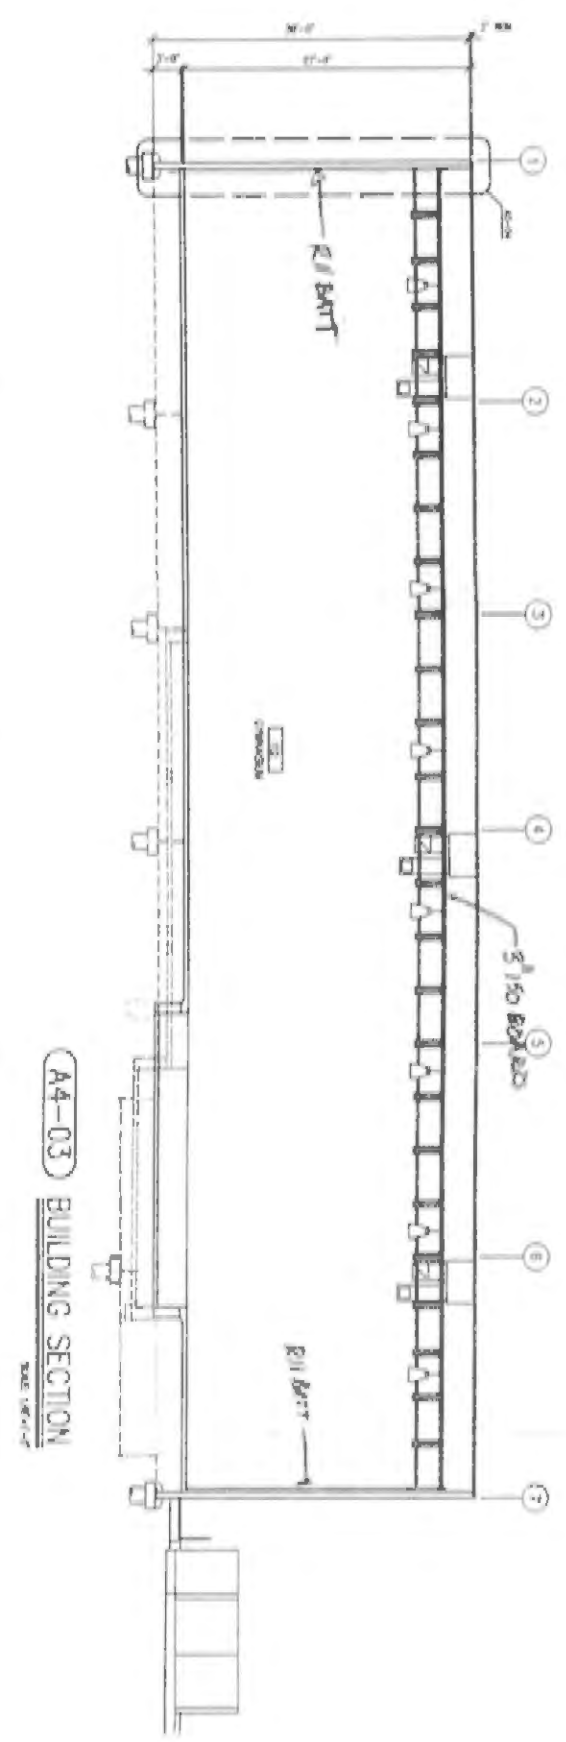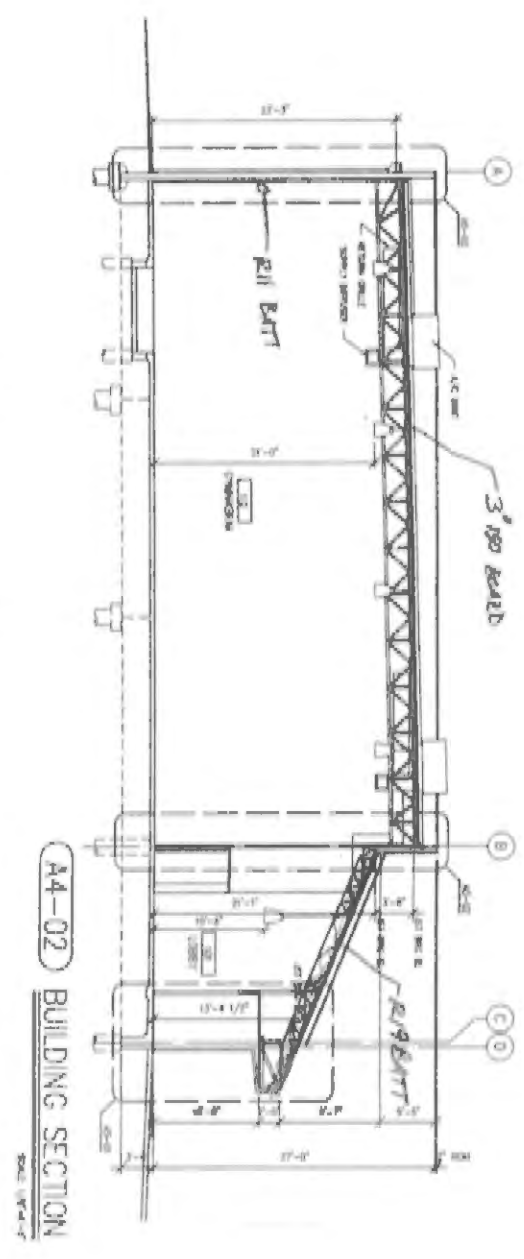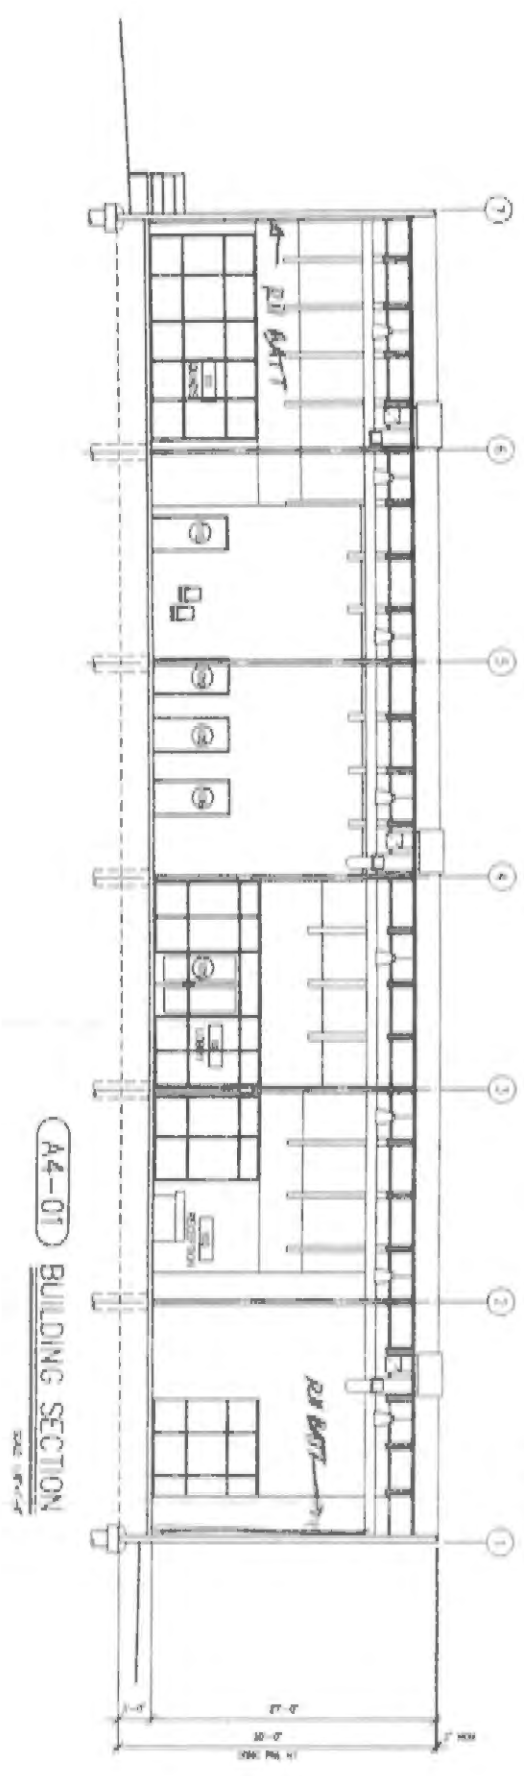

SHEET	PROJECT	ARCHITECTS
A-4 - 11 -	ROCKWALL GYMNASICS CENTER ACROSPORTS INTERNATIONAL, INC. HWY 66 & LAKESHORE DRIVE ROCKWALL, TEXAS	ALTON PARKER ASSOCIATES 3103 CARLISLE ST. SUITE 101 DALLAS, TX 75204 214 871-2101
DATE AUGUST 27, 1987		

STATE HIGHWAY 66

LAKE SHORE DRIVE

LOT 1
BLOCK 4

NO.	DESCRIPTION	AMOUNT	DATE	INITIALS
1				
2				
2007 018

RECEIVED
 SEP 13 2007
 By _____

FILE COPY



APPROVED BY _____ DATE 8/26/07	SCALE 1" = 40'	RECORD R.L.E.	DRAWN _____	JOB NO. 0705

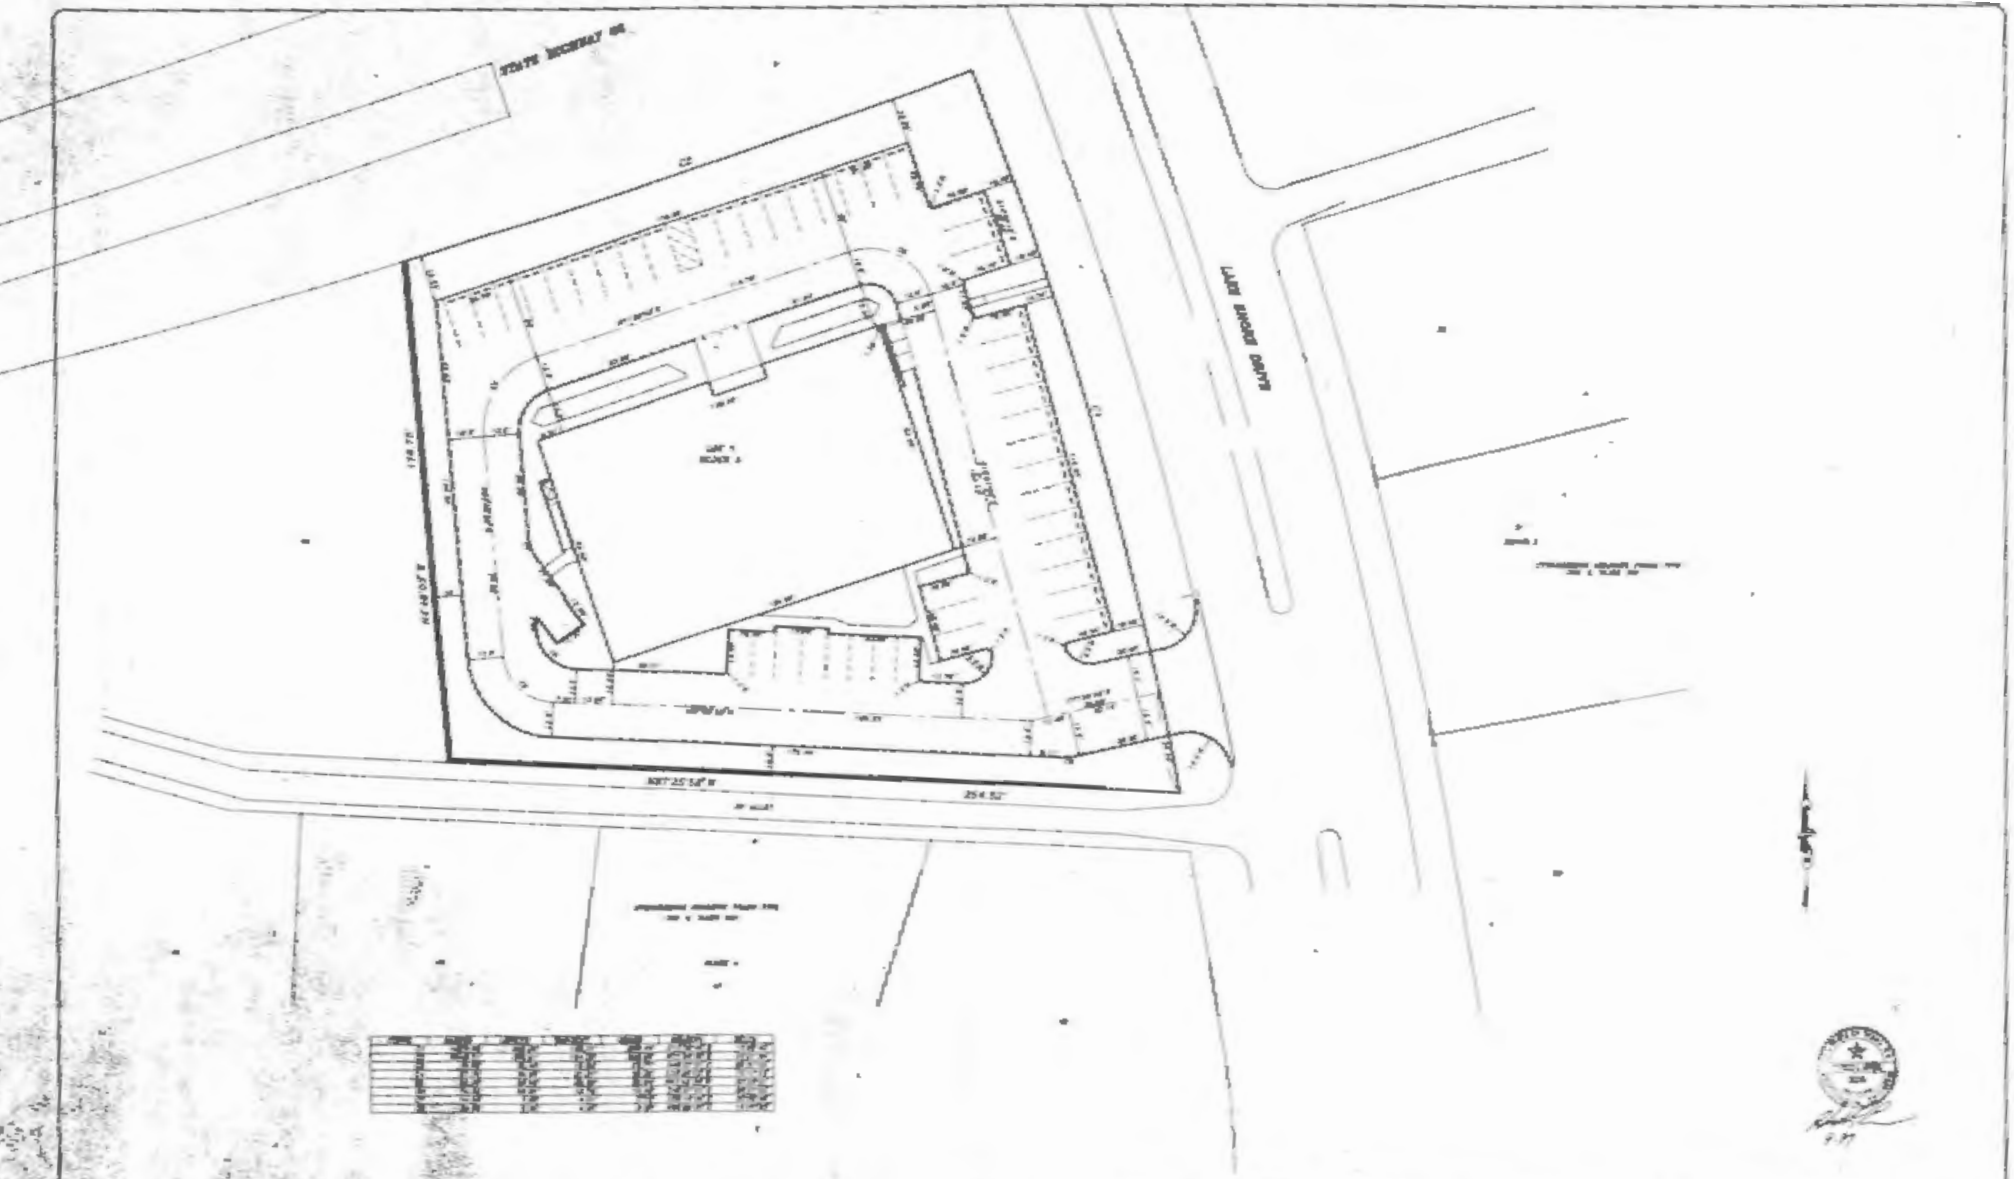

APPROVED:	DATE:	SCALE:	DRAWN BY:	CHECKED BY:










