

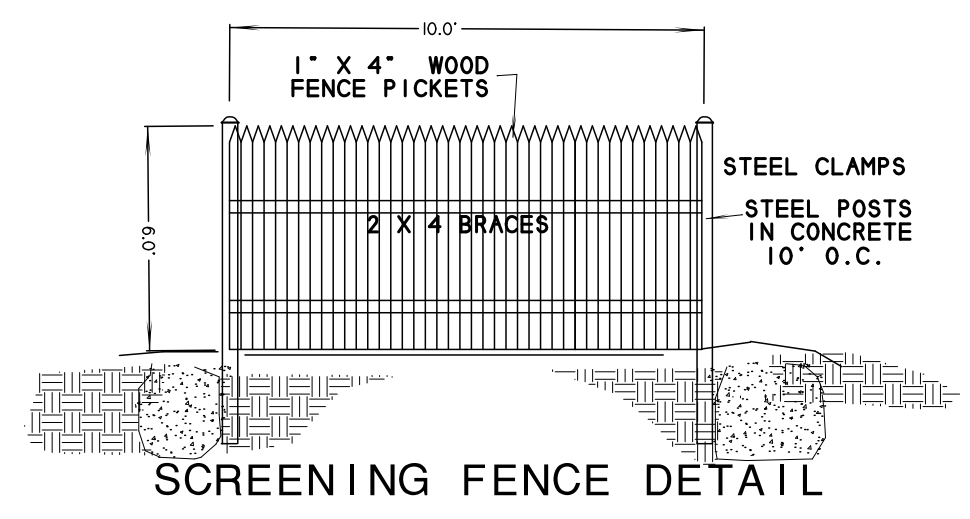


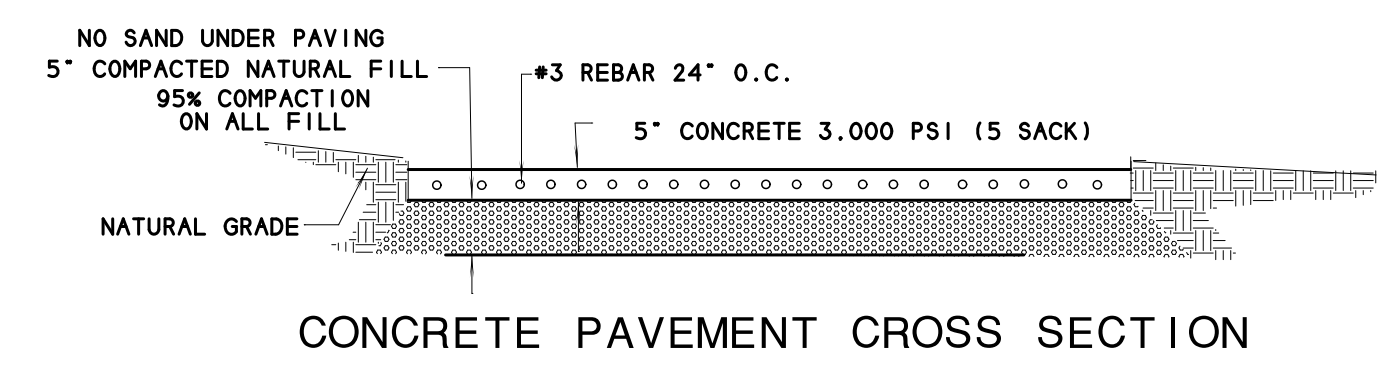

JAMES FAZIO  
AMY FAZIO  
VOL. 5174, PG. 278  
O.P.R.R.C.T.

JOSE ENRIQUE GUEVARA  
VOL. 582, PG. 197  
O.P.R.R.C.T.

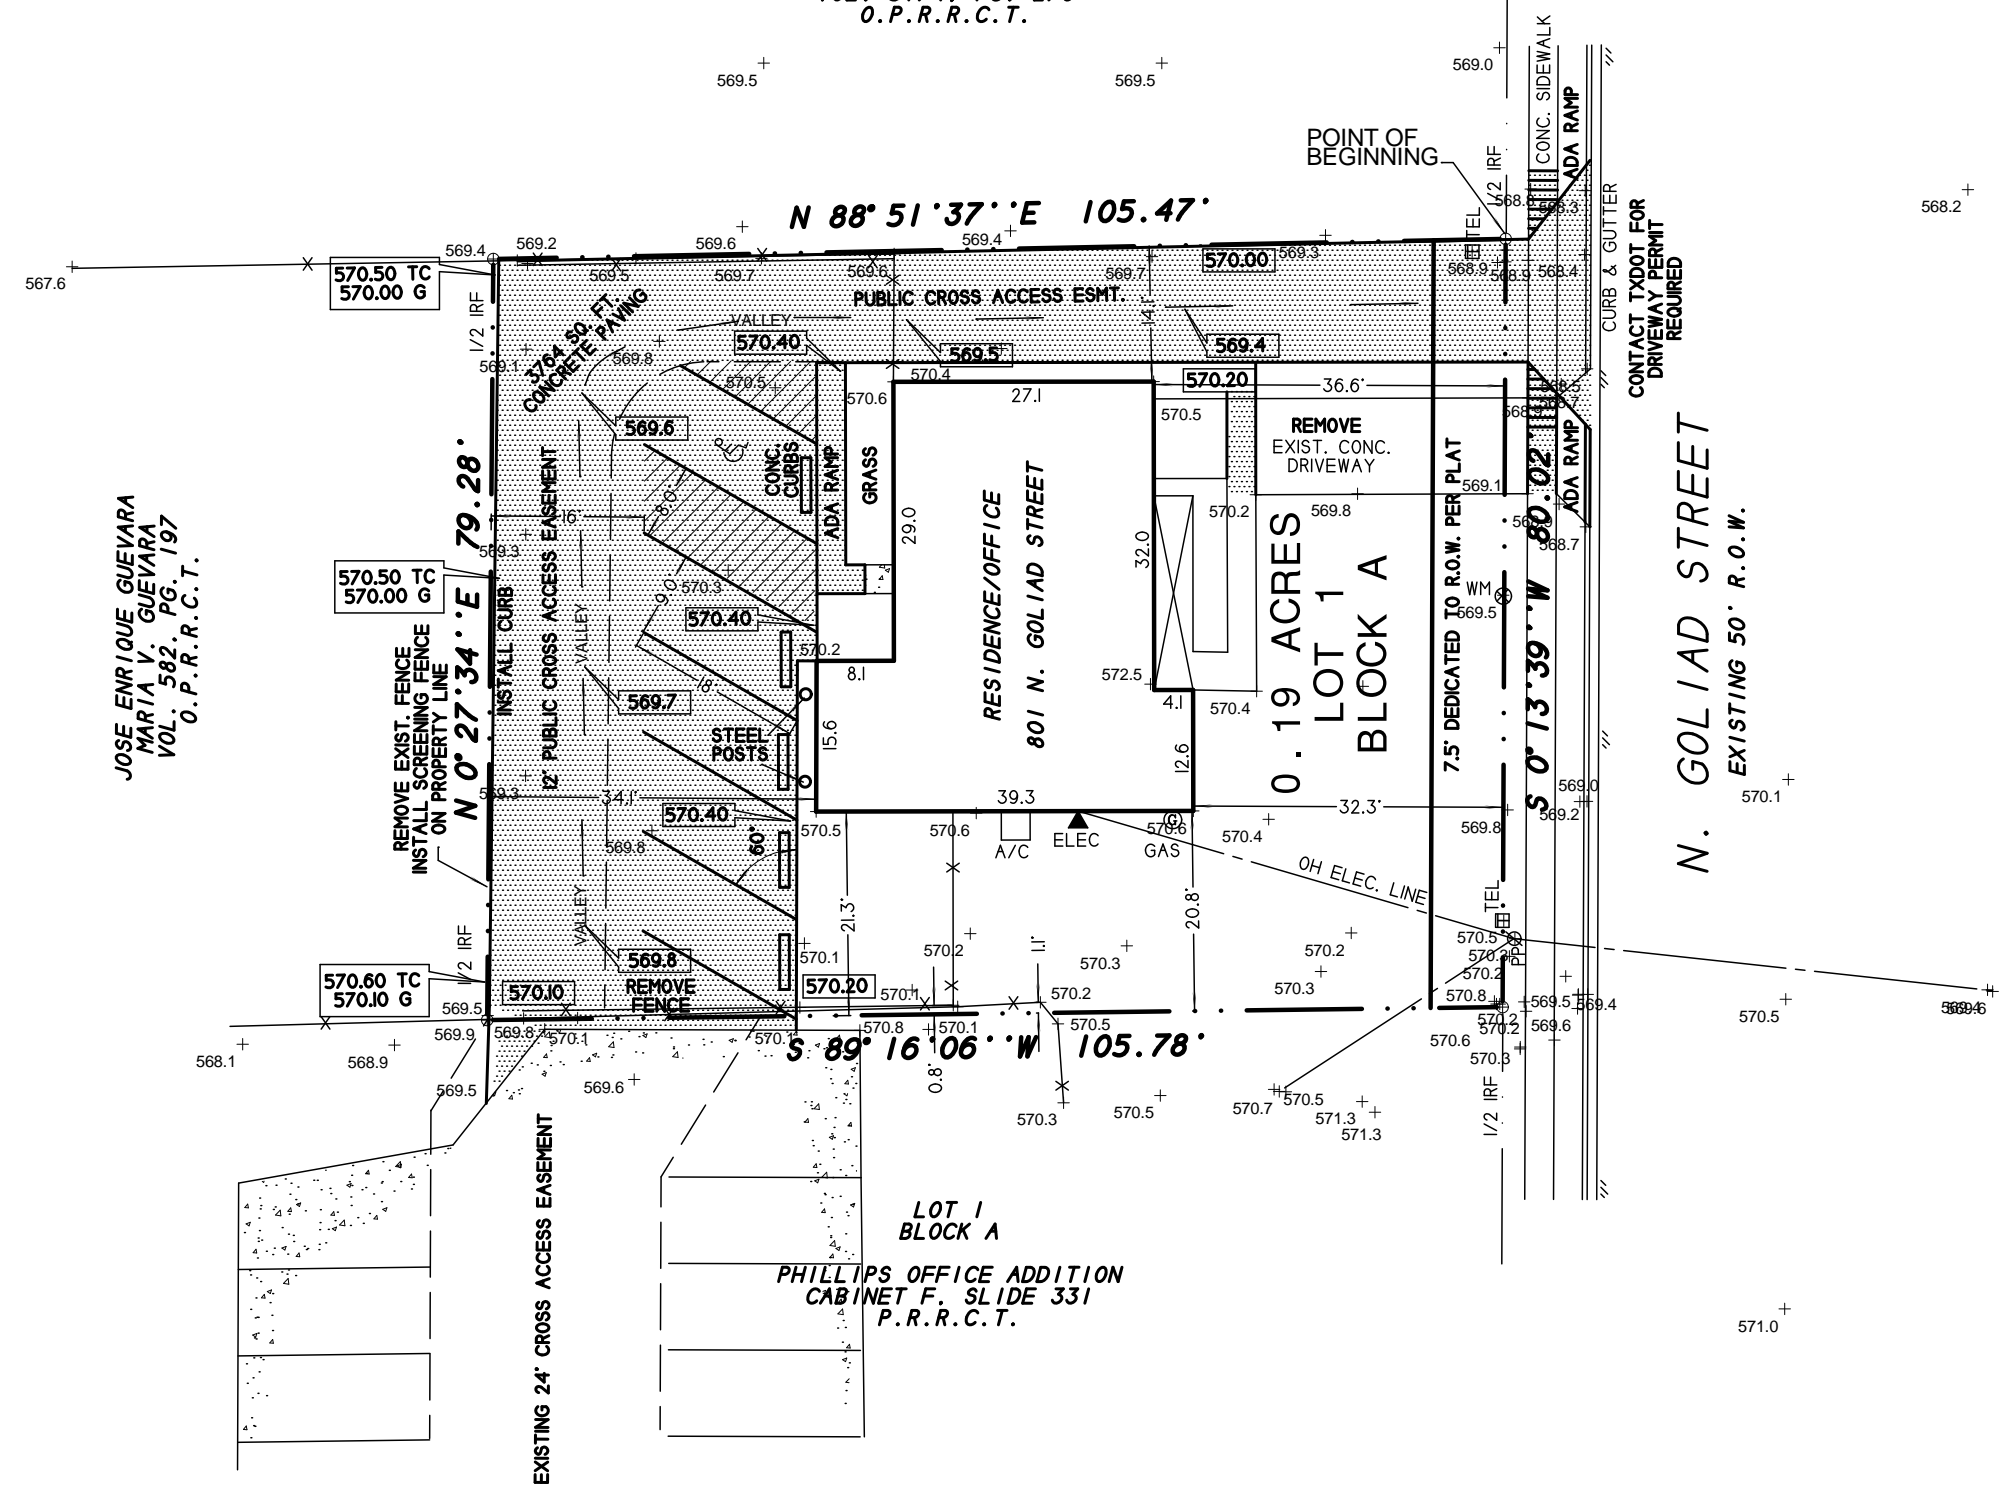

# SITE PLAN WAGNER CHRISTENSEN ADDITION LOT 1, BLOCK A 801 N. GOLIAD STREET ROCKWALL, TEXAS

SYMBOL LEGEND			
TV	GAS	ELEC	FF
TELEVISION	GAS	ELEC	FF
CABLE	PIPE	WATER	POW
HEAD	HEAD	HEAD	HEAD
ELEC	ELEC	ELEC	ELEC
ELECTRICAL	BOX	METER	POST
METER	SUBSURFACE	METER	POST
JUNCTION	JUNCTION	POST	POST
BOX	POST	POST	POST
HEAD	HEAD	HEAD	HEAD
HEAD	HEAD	HEAD	HEAD
HEAD	HEAD	HEAD	HEAD

H.D. Fetty Land Surveyor, LLC  
6770 FM 1565 ROYSE CITY, TX 75189 972-635-2255 PHONE 972-635-9979 FAX

CLIENT WAGNER