



Proposed Site Plan Revisions

The new office building will be relocated from the orange box within the apartments to a more centralized location front and center of the building (purple box).

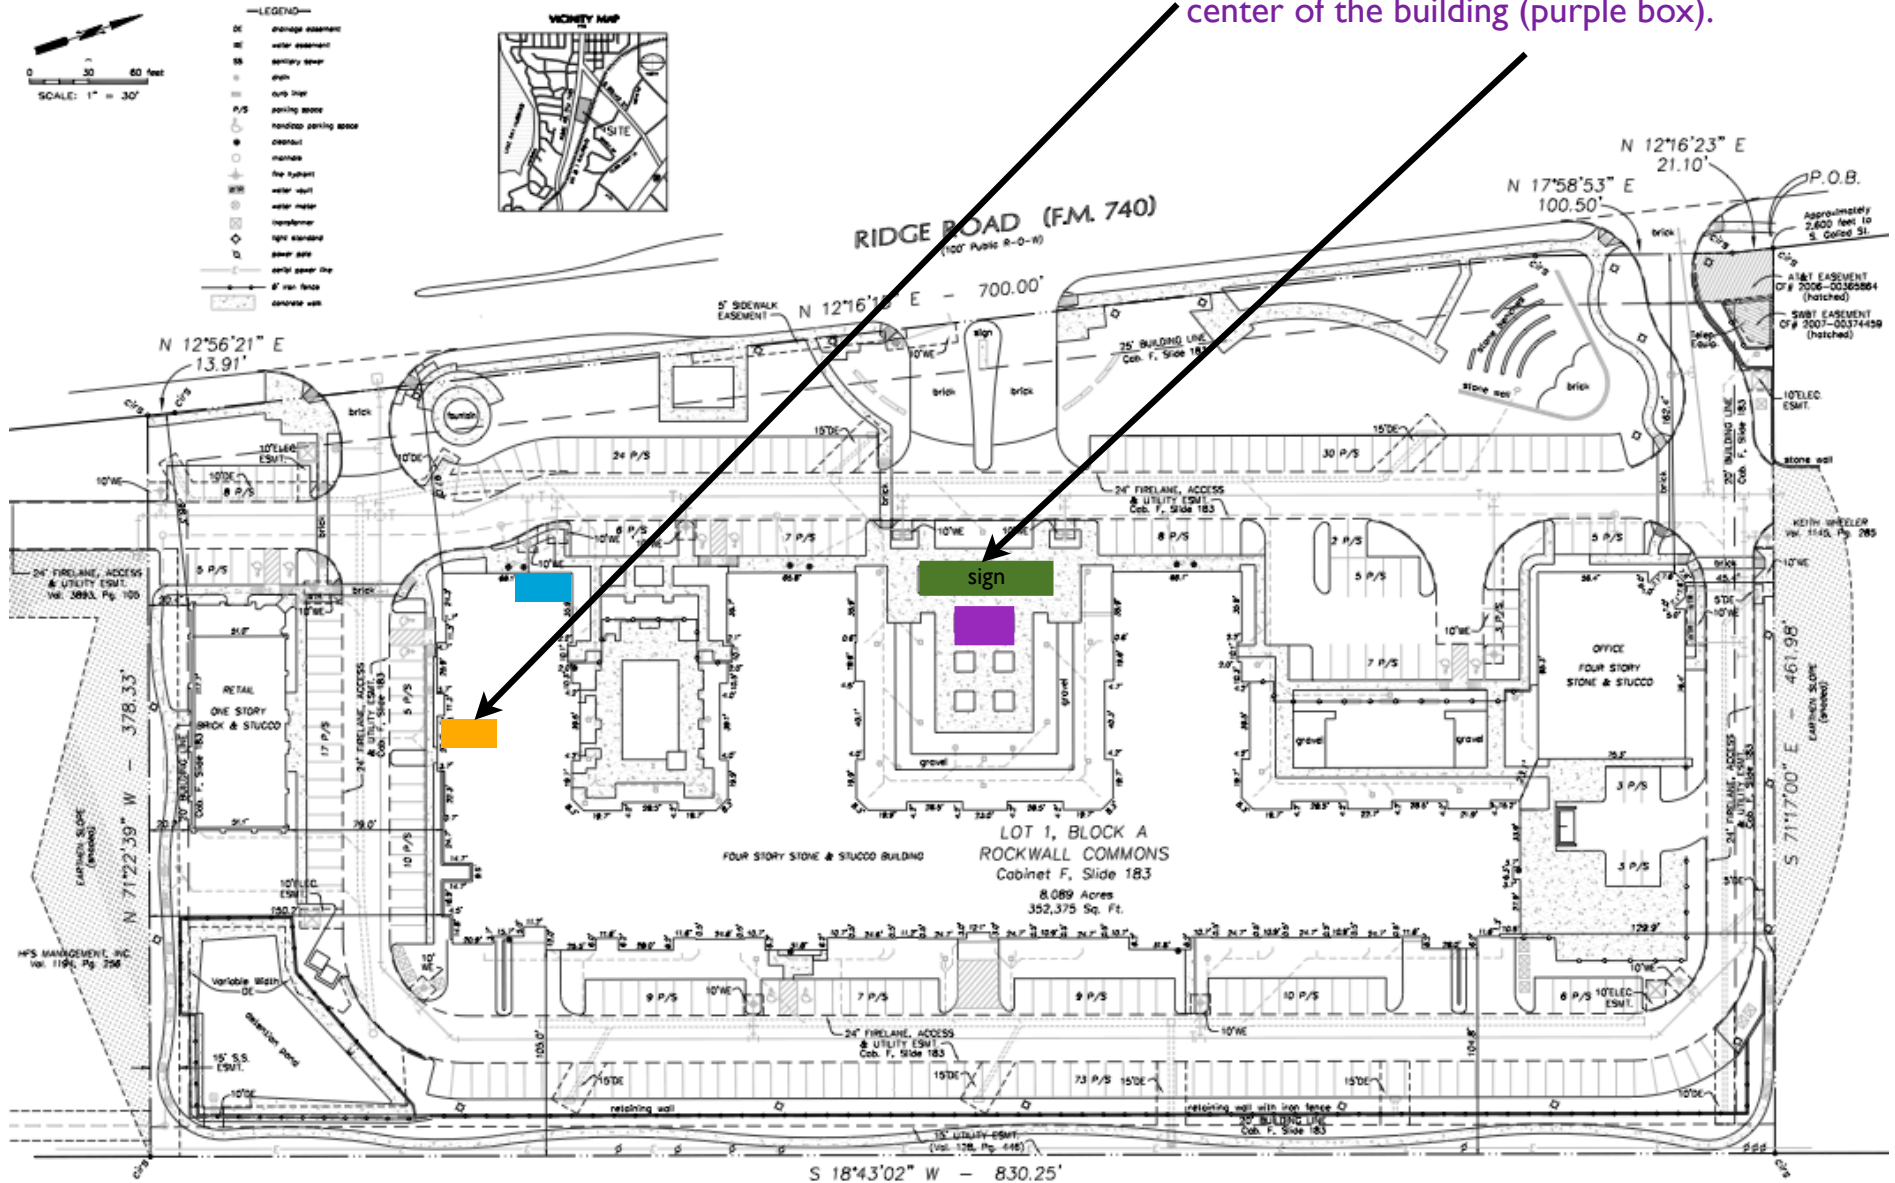


Public restrooms (blue box) will be accessible to prospective tenants and employees alike. Distance is approximately 180' from new leasing building. Since we are relocating the office space and not adding additional retail, we don't anticipate a need for additional parking.

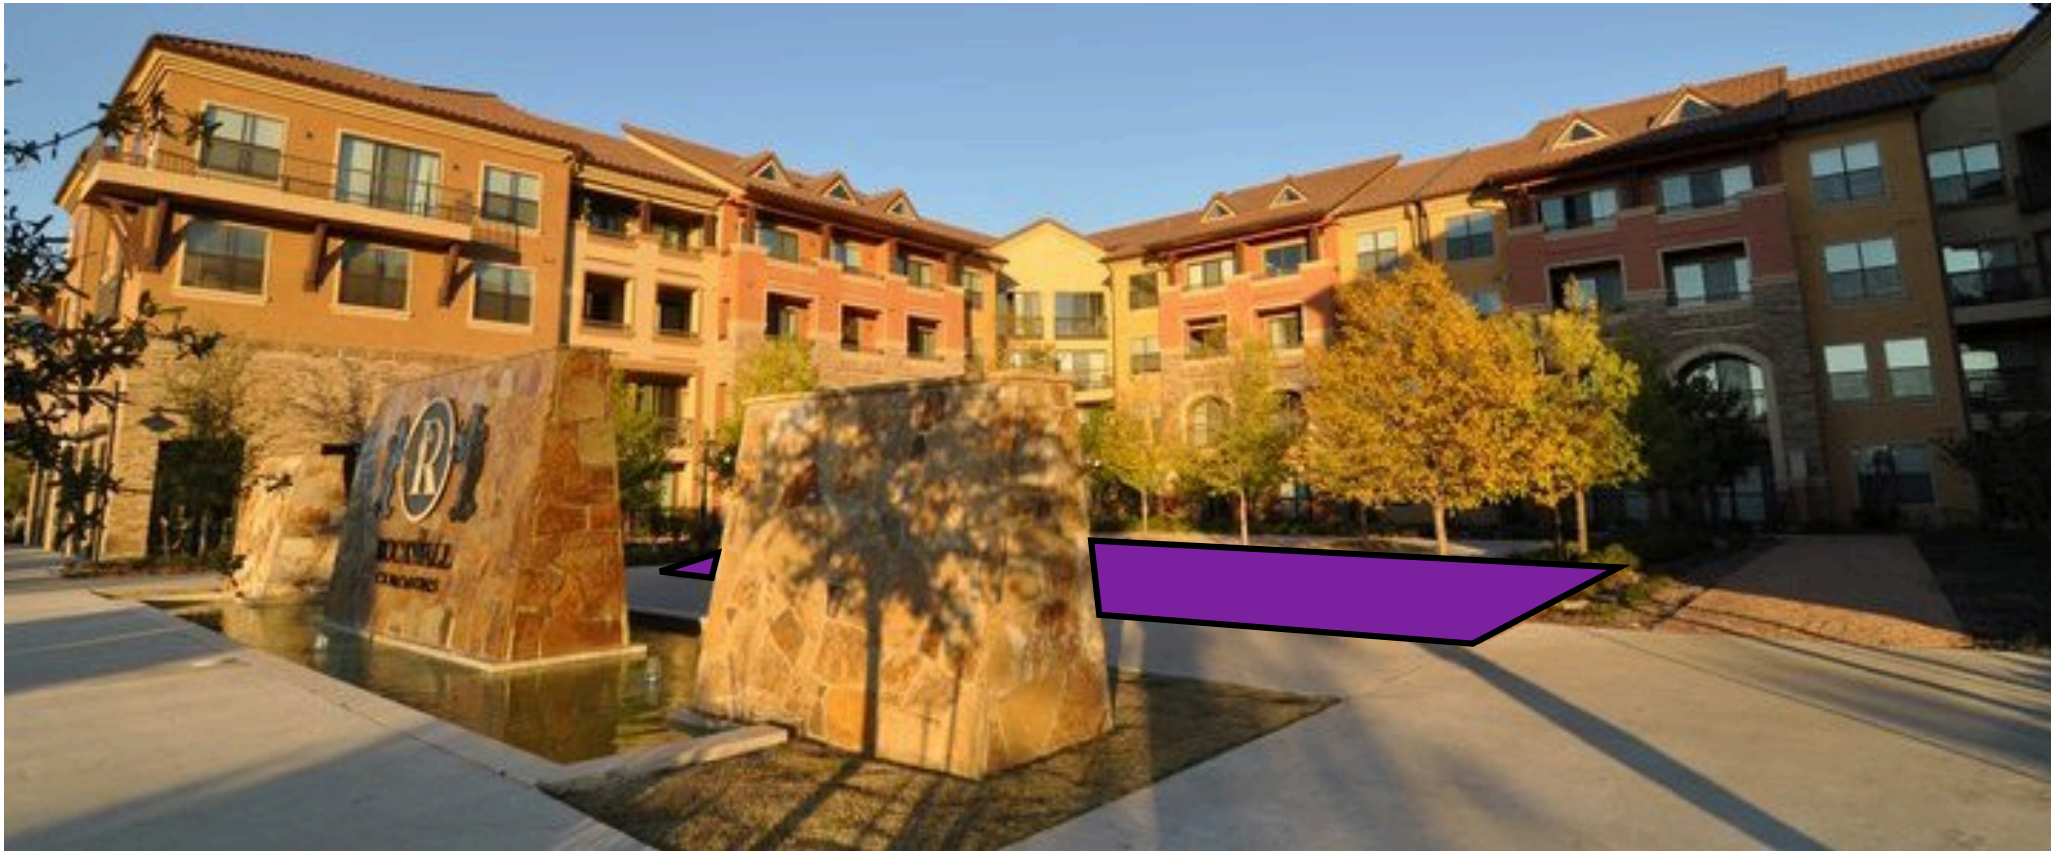


New building will go in the marked purple box,
behind the sign;
interior measuring 28' wide by 11' deep,
and 12' tall.



Proposed Elevations

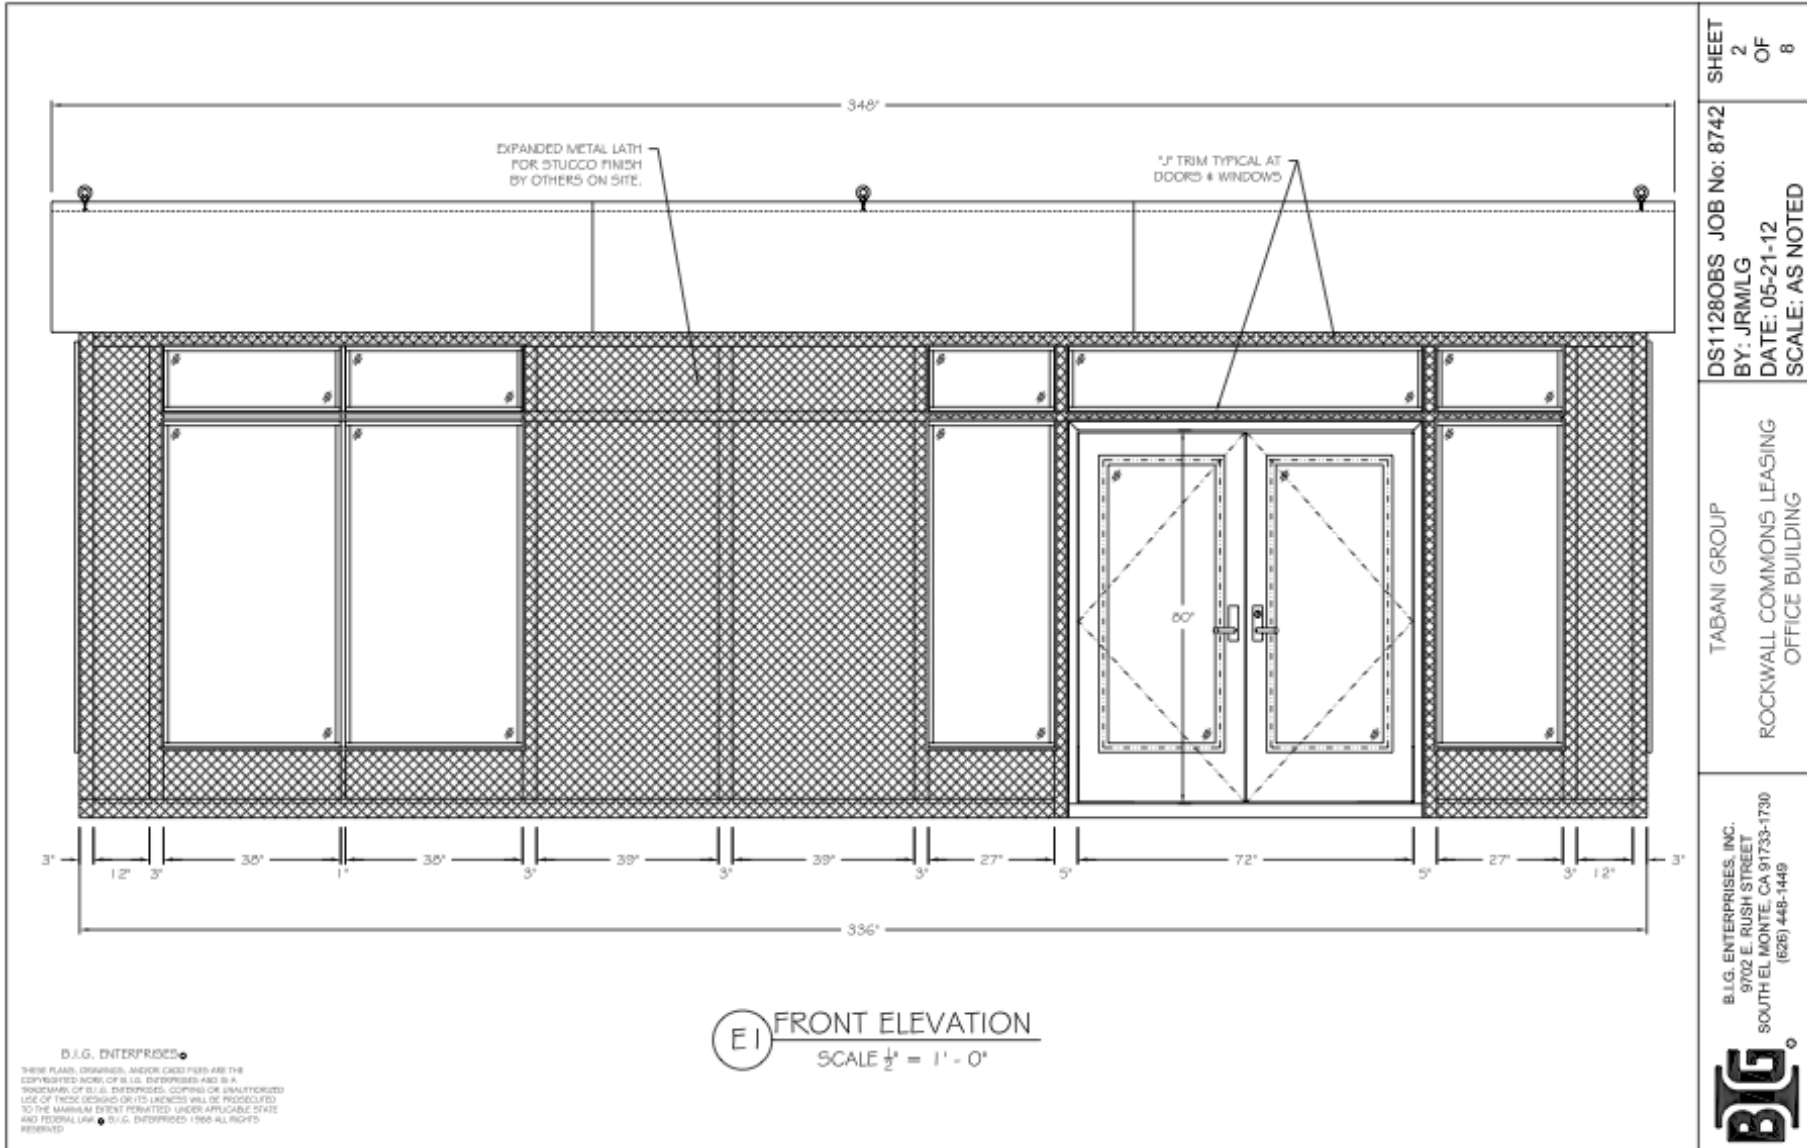

Rear Elevation

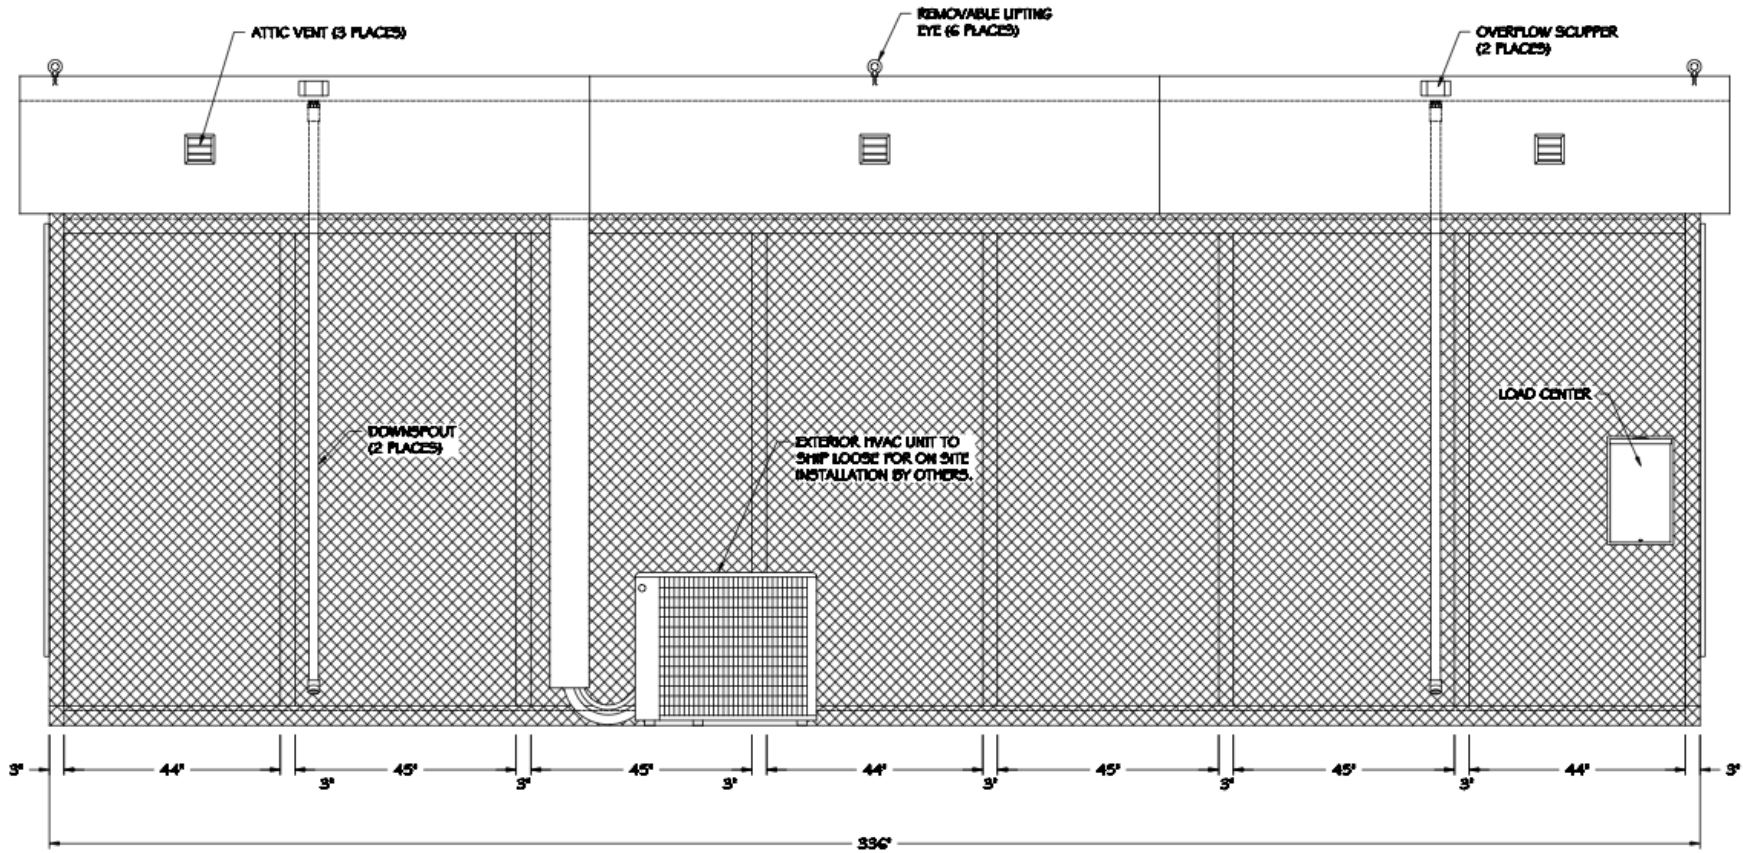

Side Elevations

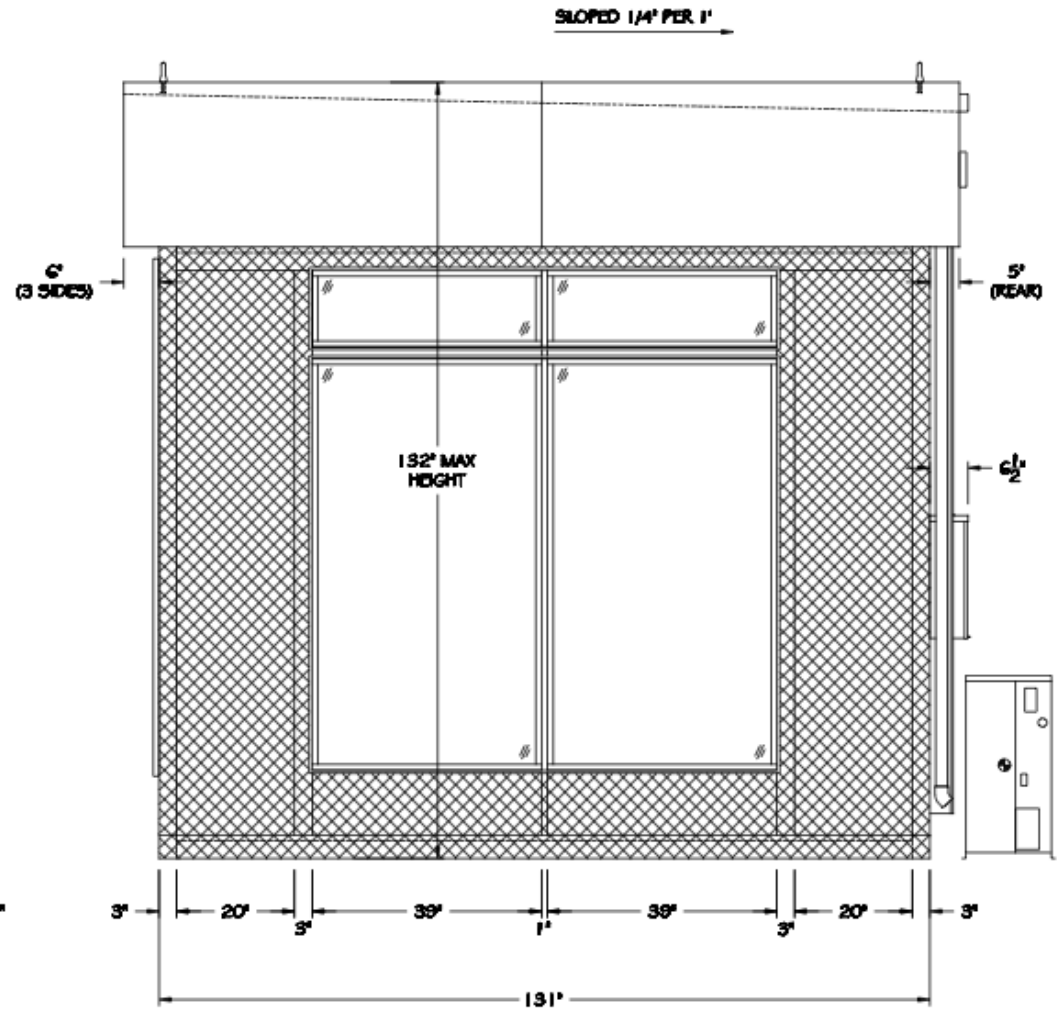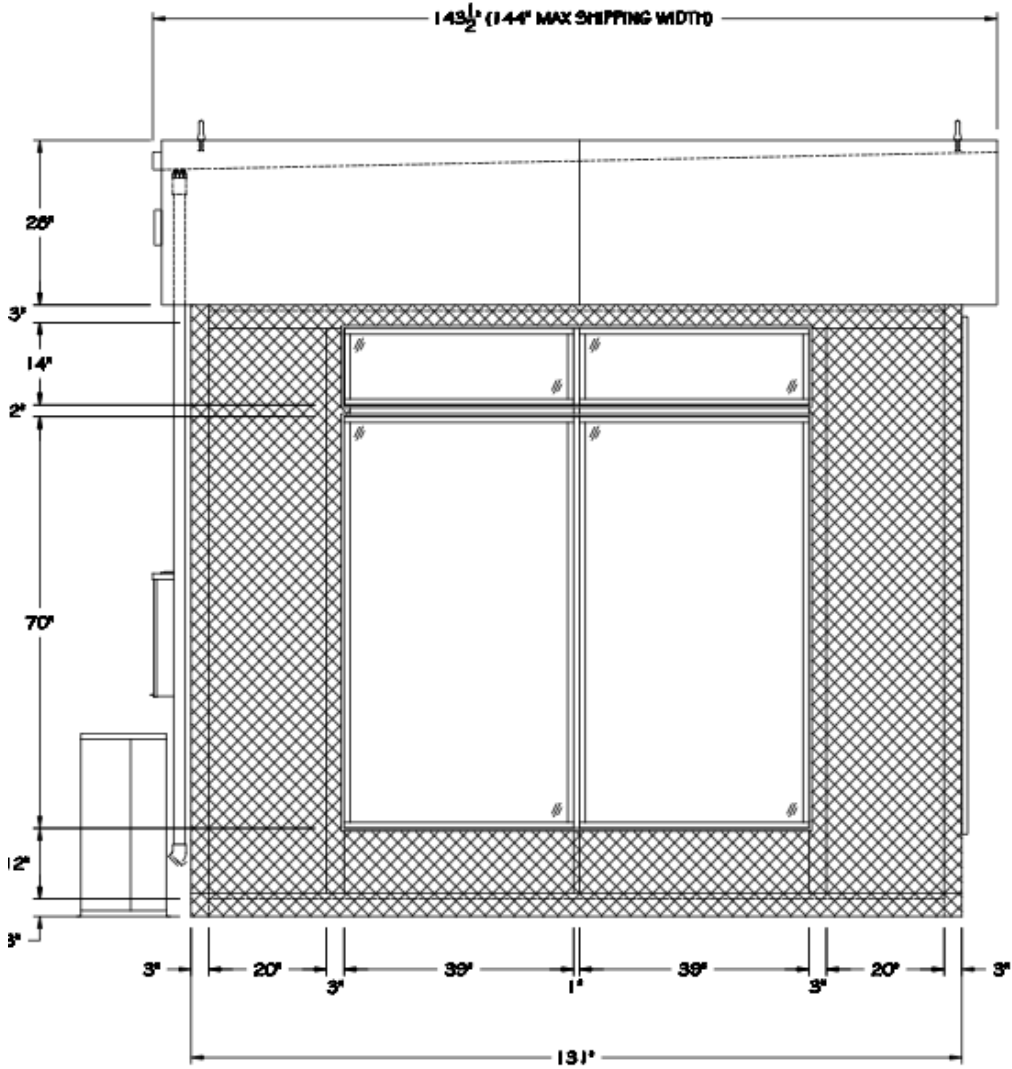



Rockwall, Texas
Proposed Leasing Office Building

Side Renderings In Scenery
(Actual Coloring and Signage May Vary)



Side Renderings In Scenery
(Actual Coloring and Signage May Vary)



Front Rendering (Actual Color and Signage May Vary)



Rear Rendering (Actual Color and Signage May Vary)



Right Side Rendering (Actual Color and Signage May Vary)



Left Side Rendering (Actual Color and Signage May Vary)