



NOTE:
ALL DIMENSIONS
ARE APPROXIMATE, MUST BE FIELD VERIFIED
PRIOR TO CONSTRUCTION

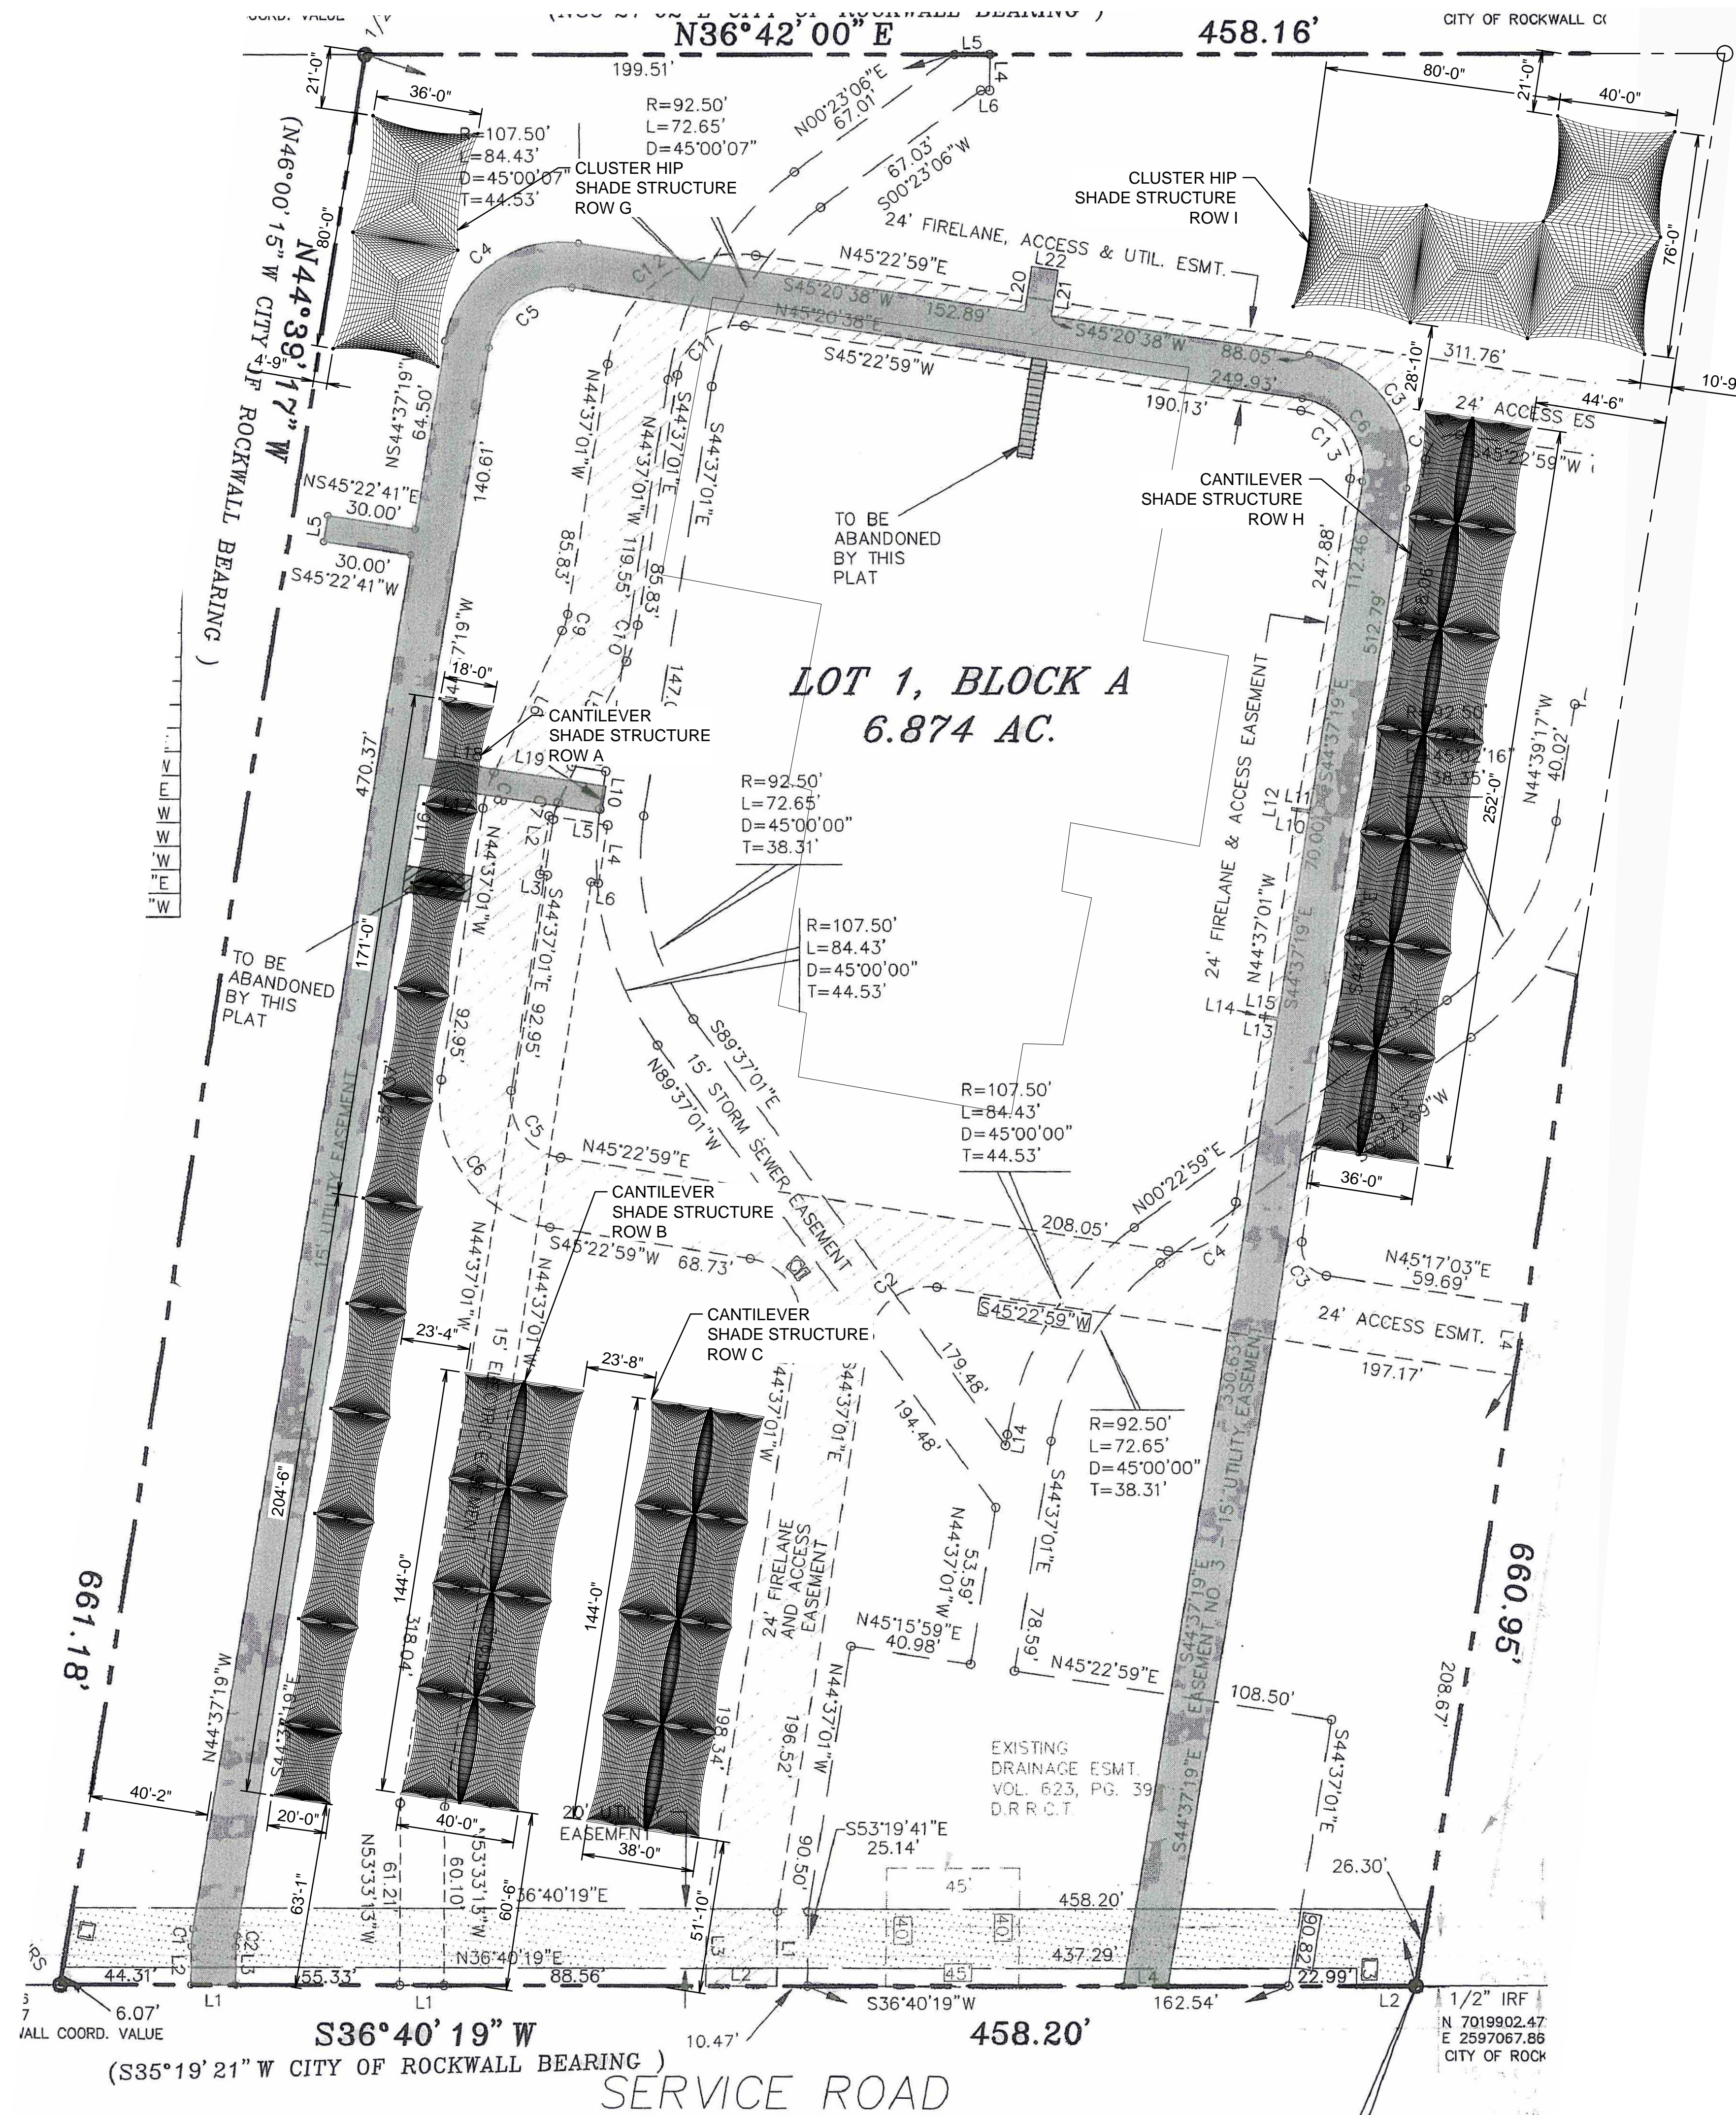

SITE PLAN
 SCALE: 1/32" = 1'-0"

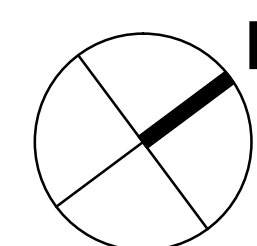

THESE PLANS AND SPECIFICATIONS ARE THE PROPERTY OF USA SHADE AND FABRIC STRUCTURES, INC. AND SHALL NOT BE REPRODUCED WITHOUT THEIR WRITTEN PERMISSION.



CORPORATE HEADQUARTERS
 8505-A CHANCELLOR ROW
 DALLAS, TX, 75247
 800-966-5005

WEST COAST HEADQUARTERS
 350 KALMUS DR.
 COSTA MESA, CA, 92626
 800-507-4233

REGIONAL OFFICES:
 PALM DESERT, CA - NORTHERN CA -
 NEW JERSEY - ARIZONA - NEVADA
 HOUSTON - AUSTIN

CERTIFICATIONS:
 IAS CERTIFICATION No: FA-428
 CLARK COUNTY MANUFACTURER
 CERTIFICATION NUMBER (NEVADA): 355

CUSTOMER:
GROUP 1

PROJECT NAME:
**ROCKWALL
 DCJ**

LOCATION:
**ROCKWALL,
 TX**

PROJECT NUMBER:
49135

STRUCTURE TYPE:
VARIOUS

SIZE:
VARIES

SCALE : AS NOTED

DRAWING SIZE:
B

DATE	DRW	CHK	ENG
10/16/13			
10/01/13			
DESCRIPTION	REV	NC	A
UPDATE ROWS A&G			
RELEASE FOR FABRICATION			

Eng. By : FPPE 10/07/13
 Design By : FPPE 10/07/13
 Approved By : FPPE 10/07/13

DRAWING DESCRIPTION:
SITE PLAN

DWG. **49135-SITE PLAN**

PAGE **0001**

REV. **A**





CHEVROLET

CUSTOMER PARKING

CUSTOMER PARKING

CUSTOMER PARKING

ed
ED CARS

