



CONTRACTOR TO VERIFY PLANS AND TO 1/2" SCALE AND NOTIFY MERSHAW ARCHITECTS OF ANY DISCREPANCIES BEFORE CONSTRUCTION.

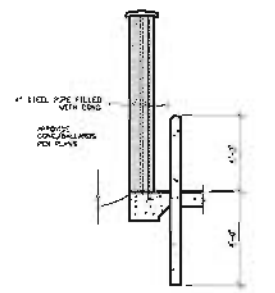

PRICING & CONSTRUCTION GENERAL NOTES:


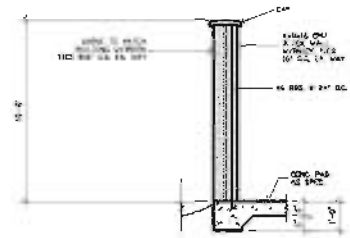

© COPYRIGHT 2014 MERSHAW ARCHITECTS, INC.
NO PRINTING OR COPYING IS ALLOWED WITHOUT PERMISSION FROM MERSHAW.

MEDICAL COMMERCIAL CHURCHES
MERSHAW ARCHITECTS
RESIDENTIAL RESTAURANTS INSTITUTIONAL










A1 of **14**


CONTRACTOR TO VERIFY PLANS AND TO NOTIFY THE DESIGN ARCHITECTS OF ANY DISCREPANCIES BEFORE CONSTRUCTION.

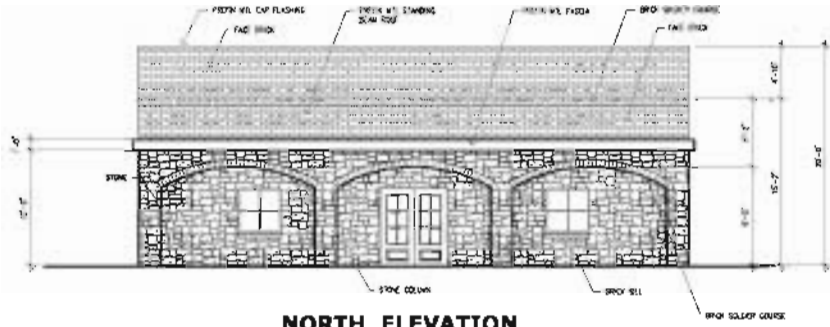


NORTH ELEVATION

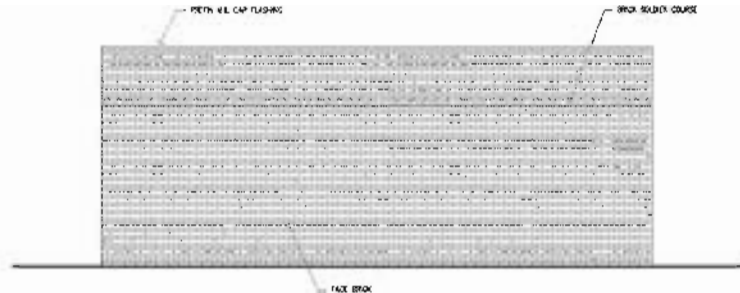

SOUTH ELEVATION

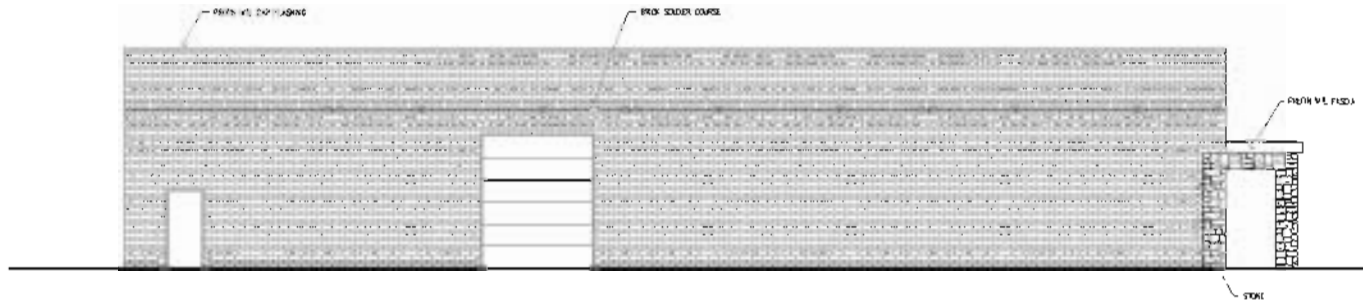

EAST ELEVATION

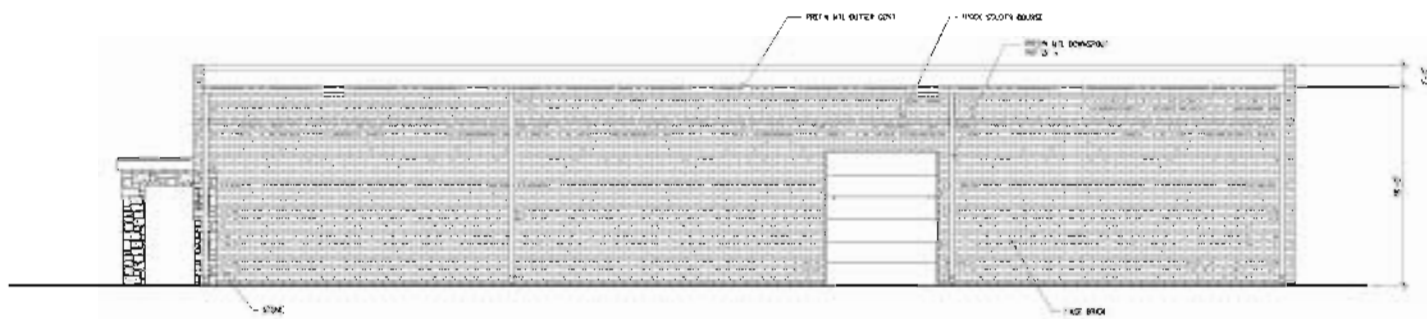

WEST ELEVATION

PRICING & CONSTRUCTION GENERAL NOTES:


CASE # SP2014-317

© COPYRIGHT 2014 MERSHAWN ARCHITECTS, INC. NO PRINTING OR COPYING IS ALLOWED WITHOUT PERMISSION FROM MERSHAWN.

MEDICAL COMMERCIAL CHURCHES
 RESIDENTIAL RESTAURANTS INSTITUTIONAL
MERSHAWN ARCHITECTS

**SHARP WAREHOUSE
 ROCKWALL, TEXAS**
EXTERIOR ELEVATIONS

Scale: 1/8" = 1'-0"
 SHEET
A4 of **14**