









ROOM FINISH SCHEDULE

ROOM NUMBER	ROOM	FLOOR FINISH	BASE	WALL FINISH	CEILINGS:
101	LOBBY	VINYL TILE	WOOD TYP	WOOD/BRICK	EXIST. MD.
102	RECEPTIONIST	VINYL TILE	WOOD TYP	-	EXP 2x4 MD DECK @ MEZZANINE
103	NORTH HALL	VINYL TILE	WOOD TYP	WOOD/BRICK	EXP 2x4 MD DECK @ MEZZANINE
104	STORAGE	VINYL TILE	GYP BD	GYP BD	EXP 2x4 MD DECK @ MEZZANINE
105	OFFICE 1	CARPET TILE	WOOD TYP	WOOD/BRICK	EXP 2x4 MD DECK @ MEZZANINE
106	OFFICE 2	CARPET TILE	WOOD TYP	WOOD/BRICK	EXP 2x4 MD DECK @ MEZZANINE
107	OFFICE 3	CARPET TILE	WOOD TYP	WOOD/BRICK	EXIST. MD. GLG. JOISTS
108	OFFICE 4	CARPET TILE	WOOD TYP	WOOD/BRICK	EXIST. MD. GLG. JOISTS
109	OFFICE 5	CARPET TILE	WOOD TYP	WOOD/BRICK	EXIST. MD. GLG. JOISTS
110	OFFICE 6	CARPET TILE	WOOD TYP	WOOD/BRICK	EXIST. MD. GLG. JOISTS
111	STAIR	CARPET TILE	WOOD TYP	WOOD/BRICK	ROPPE VINYL TREAD/RISER #192
112	OFFICE 7	CARPET TILE	WOOD TYP	WOOD/BRICK	5/8" GYP BD.
113	OFFICE 8	CARPET TILE	WOOD TYP	WOOD/BRICK	5/8" GYP BD.
114	OFFICE 9	CARPET TILE	WOOD TYP	WOOD/BRICK	5/8" GYP BD.
115	OPEN OFFICE	VINYL TILE	WOOD TYP	WOOD/BRICK	5/8" GYP BD. @ MEZZANINE
116	KITCHEN/DINING	VINYL TILE	WOOD TYP	WOOD/BRICK	5/8" GYP BD. @ MEZZANINE
117	CONFERENCE	CARPET TILE	WOOD TYP	WOOD/BRICK	NEW GYP. EXIST. MD. GLG. JOISTS
118	MEETING	CARPET TILE	WOOD TYP	WOOD/BRICK	5/8" GYP BD.
119	OFFICE 10	CARPET TILE	WOOD TYP	WOOD/BRICK	5/8" GYP BD.
120	OFFICE 11	CARPET TILE	WOOD TYP	WOOD/BRICK	EXIST. MD. GLG. JOISTS
121	OFFICE 12	CARPET TILE	WOOD TYP	WOOD/BRICK	EXIST. MD. GLG. JOISTS
122	NOT USED	CARPET TILE	WOOD TYP	WOOD/BRICK	EXIST. MD. GLG. JOISTS
123	OFFICE 14	FORCELAIN TILE	TILE	WOOD	5/8" GYP BD.
124	MEN'S TOILET	FORCELAIN TILE	TILE	WOOD	5/8" GYP BD.
125	WOMEN'S TOILET	FORCELAIN TILE	TILE	WOOD	5/8" GYP BD.
126	SOUTH HALL	VINYL TILE	WOOD TYP	WOOD/BRICK	EXP 2x4 MD DECK @ MEZZANINE
127	STORAGE	CARPET TILE	WOOD TYP	WOOD/BRICK	5/8" GYP BD.
128	SERVER	CONCRETE	GYP BD	GYP BD	5/8" GYP BD.
129	COPY	VINYL TILE	WOOD TYP	WOOD/BRICK	EXP 2x4 MD DECK @ MEZZANINE
130	CLOSET	CARPET TILE	WOOD TYP	WOOD/BRICK	5/8" GYP BD.
M01	COPY	CARPET TILE	WOOD TYP	WOOD/BRICK	EXP 2x4 MD DECK @ ROOF
M02	OFFICE 1	CARPET TILE	WOOD TYP	WOOD/BRICK	EXP 2x4 MD DECK @ ROOF
M03	OFFICE 2	CARPET TILE	WOOD TYP	WOOD/BRICK	EXP 2x4 MD DECK @ ROOF
M04	OFFICE 3	CARPET TILE	WOOD TYP	WOOD/BRICK	EXP 2x4 MD DECK @ ROOF
M05	OFFICE 4	CARPET TILE	WOOD TYP	WOOD/BRICK	EXP 2x4 MD DECK @ ROOF
M06	OFFICE 5	CARPET TILE	WOOD TYP	WOOD/BRICK	EXP 2x4 MD DECK @ ROOF
M07	OFFICE 6	CARPET TILE	WOOD TYP	WOOD/BRICK	EXP 2x4 MD DECK @ ROOF
M08	OFFICE 7	CARPET TILE	WOOD TYP	WOOD/BRICK	EXP 2x4 MD DECK @ ROOF
M09	OFFICE 8	CARPET TILE	WOOD TYP	WOOD/BRICK	EXP 2x4 MD DECK @ ROOF


DOOR SCHEDULE

DOOR NUMBER	LOCATION	DOOR SIZE	DOOR SWING	DOOR TYPE	DOOR HARDWARE	NOTES:
101	LOBBY	3'4" x 10'	LH	EXT./GLASS	SECURITY/DEADBOLT	EXIST. DOORS
102	STORAGE	3'0" x 8'0"	LH	1 3/4" SC	PASSAGE/DEADBOLT	
103	OFFICE 1	3'0" x 8'0"	LH	STOREFRONT	PRIVACY HDNR	
104	OFFICE 2	3'0" x 8'0"	RH	STOREFRONT	PRIVACY HDNR	
105	OFFICE 3	3'0" x 8'0"	RH	STOREFRONT	PRIVACY HDNR	
106	OFFICE 4	3'0" x 8'0"	RH	STOREFRONT	PRIVACY HDNR	
107	OFFICE 5	3'0" x 8'0"	RH	STOREFRONT	PRIVACY HDNR	
108	NOT USED					
109	OFFICE 7	3'0" x 8'0"	RH	STOREFRONT	PRIVACY HDNR	
110	OFFICE 8	3'0" x 8'0"	RH	STOREFRONT	PRIVACY HDNR	
111	OFFICE 9	3'0" x 8'0"	LH	STOREFRONT	PRIVACY HDNR	
112	CONFERENCE 117	3'0" x 8'0"	RH	STOREFRONT	PRIVACY HDNR	
113	MEETING 118	3'0" x 8'0"	RH	STOREFRONT	PRIVACY HDNR	
114	OFFICE 10	3'0" x 8'0"	RH	STOREFRONT	PRIVACY HDNR	
115	OFFICE 11	3'0" x 8'0"	RH	STOREFRONT	PRIVACY HDNR	EXIST. RE-USED
116	OFFICE 12	3'0" x 8'0"	LH	STOREFRONT	PRIVACY HDNR	
117	OFFICE 13	3'0" x 8'0"	RH	STOREFRONT	PRIVACY HDNR	
118	OFFICE 14	3'0" x 8'0"	LH	STOREFRONT	PRIVACY HDNR	
119	MEN'S TOILET	3'0" x 8'0"	LH	1 3/4" SC	CLOSER/PUSH PLATE	
120	WOMEN'S TOILET	3'0" x 8'0"	RH	1 3/4" SC	CLOSER/PUSH PLATE	
121	SERVER	3'0" x 8'0"	LH	1 3/4" SC	PASSAGE/DEADBOLT	
122	CLOSET	3'0" x 8'0"	RH	1 3/4" SC	PASSAGE/DEADBOLT	
123	EXTERIOR PATIO	3'4" x 10"				EXIST. DOORS
124	EXTERIOR WEST	3'0" x 10"	RH	1 3/4" MTL	EXT SECURITY/PANIC HDNR	
M01	OFFICE M1	3'0" x 8'0"	LH	STOREFRONT	PRIVACY HDNR	
M02	OFFICE M2	3'0" x 8'0"	RH	STOREFRONT	PRIVACY HDNR	
M03	OFFICE M3	3'0" x 8'0"	LH	STOREFRONT	PRIVACY HDNR	
M04	OFFICE M4	3'0" x 8'0"	RH	STOREFRONT	PRIVACY HDNR	
M05	OFFICE M5	3'0" x 8'0"	RH	STOREFRONT	PRIVACY HDNR	
M06	OFFICE M6	3'0" x 8'0"	LH	STOREFRONT	PRIVACY HDNR	
M07	OFFICE M7	3'0" x 8'0"	RH	STOREFRONT	PRIVACY HDNR	
M08	OFFICE M8	3'0" x 8'0"	LH	STOREFRONT	PRIVACY HDNR	

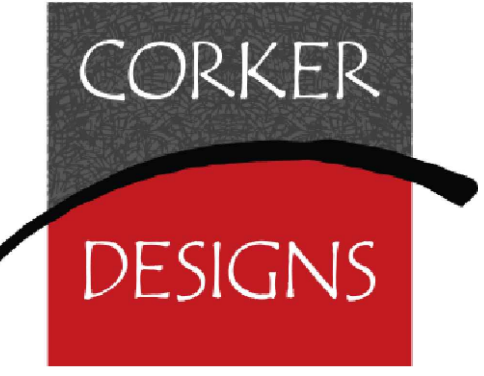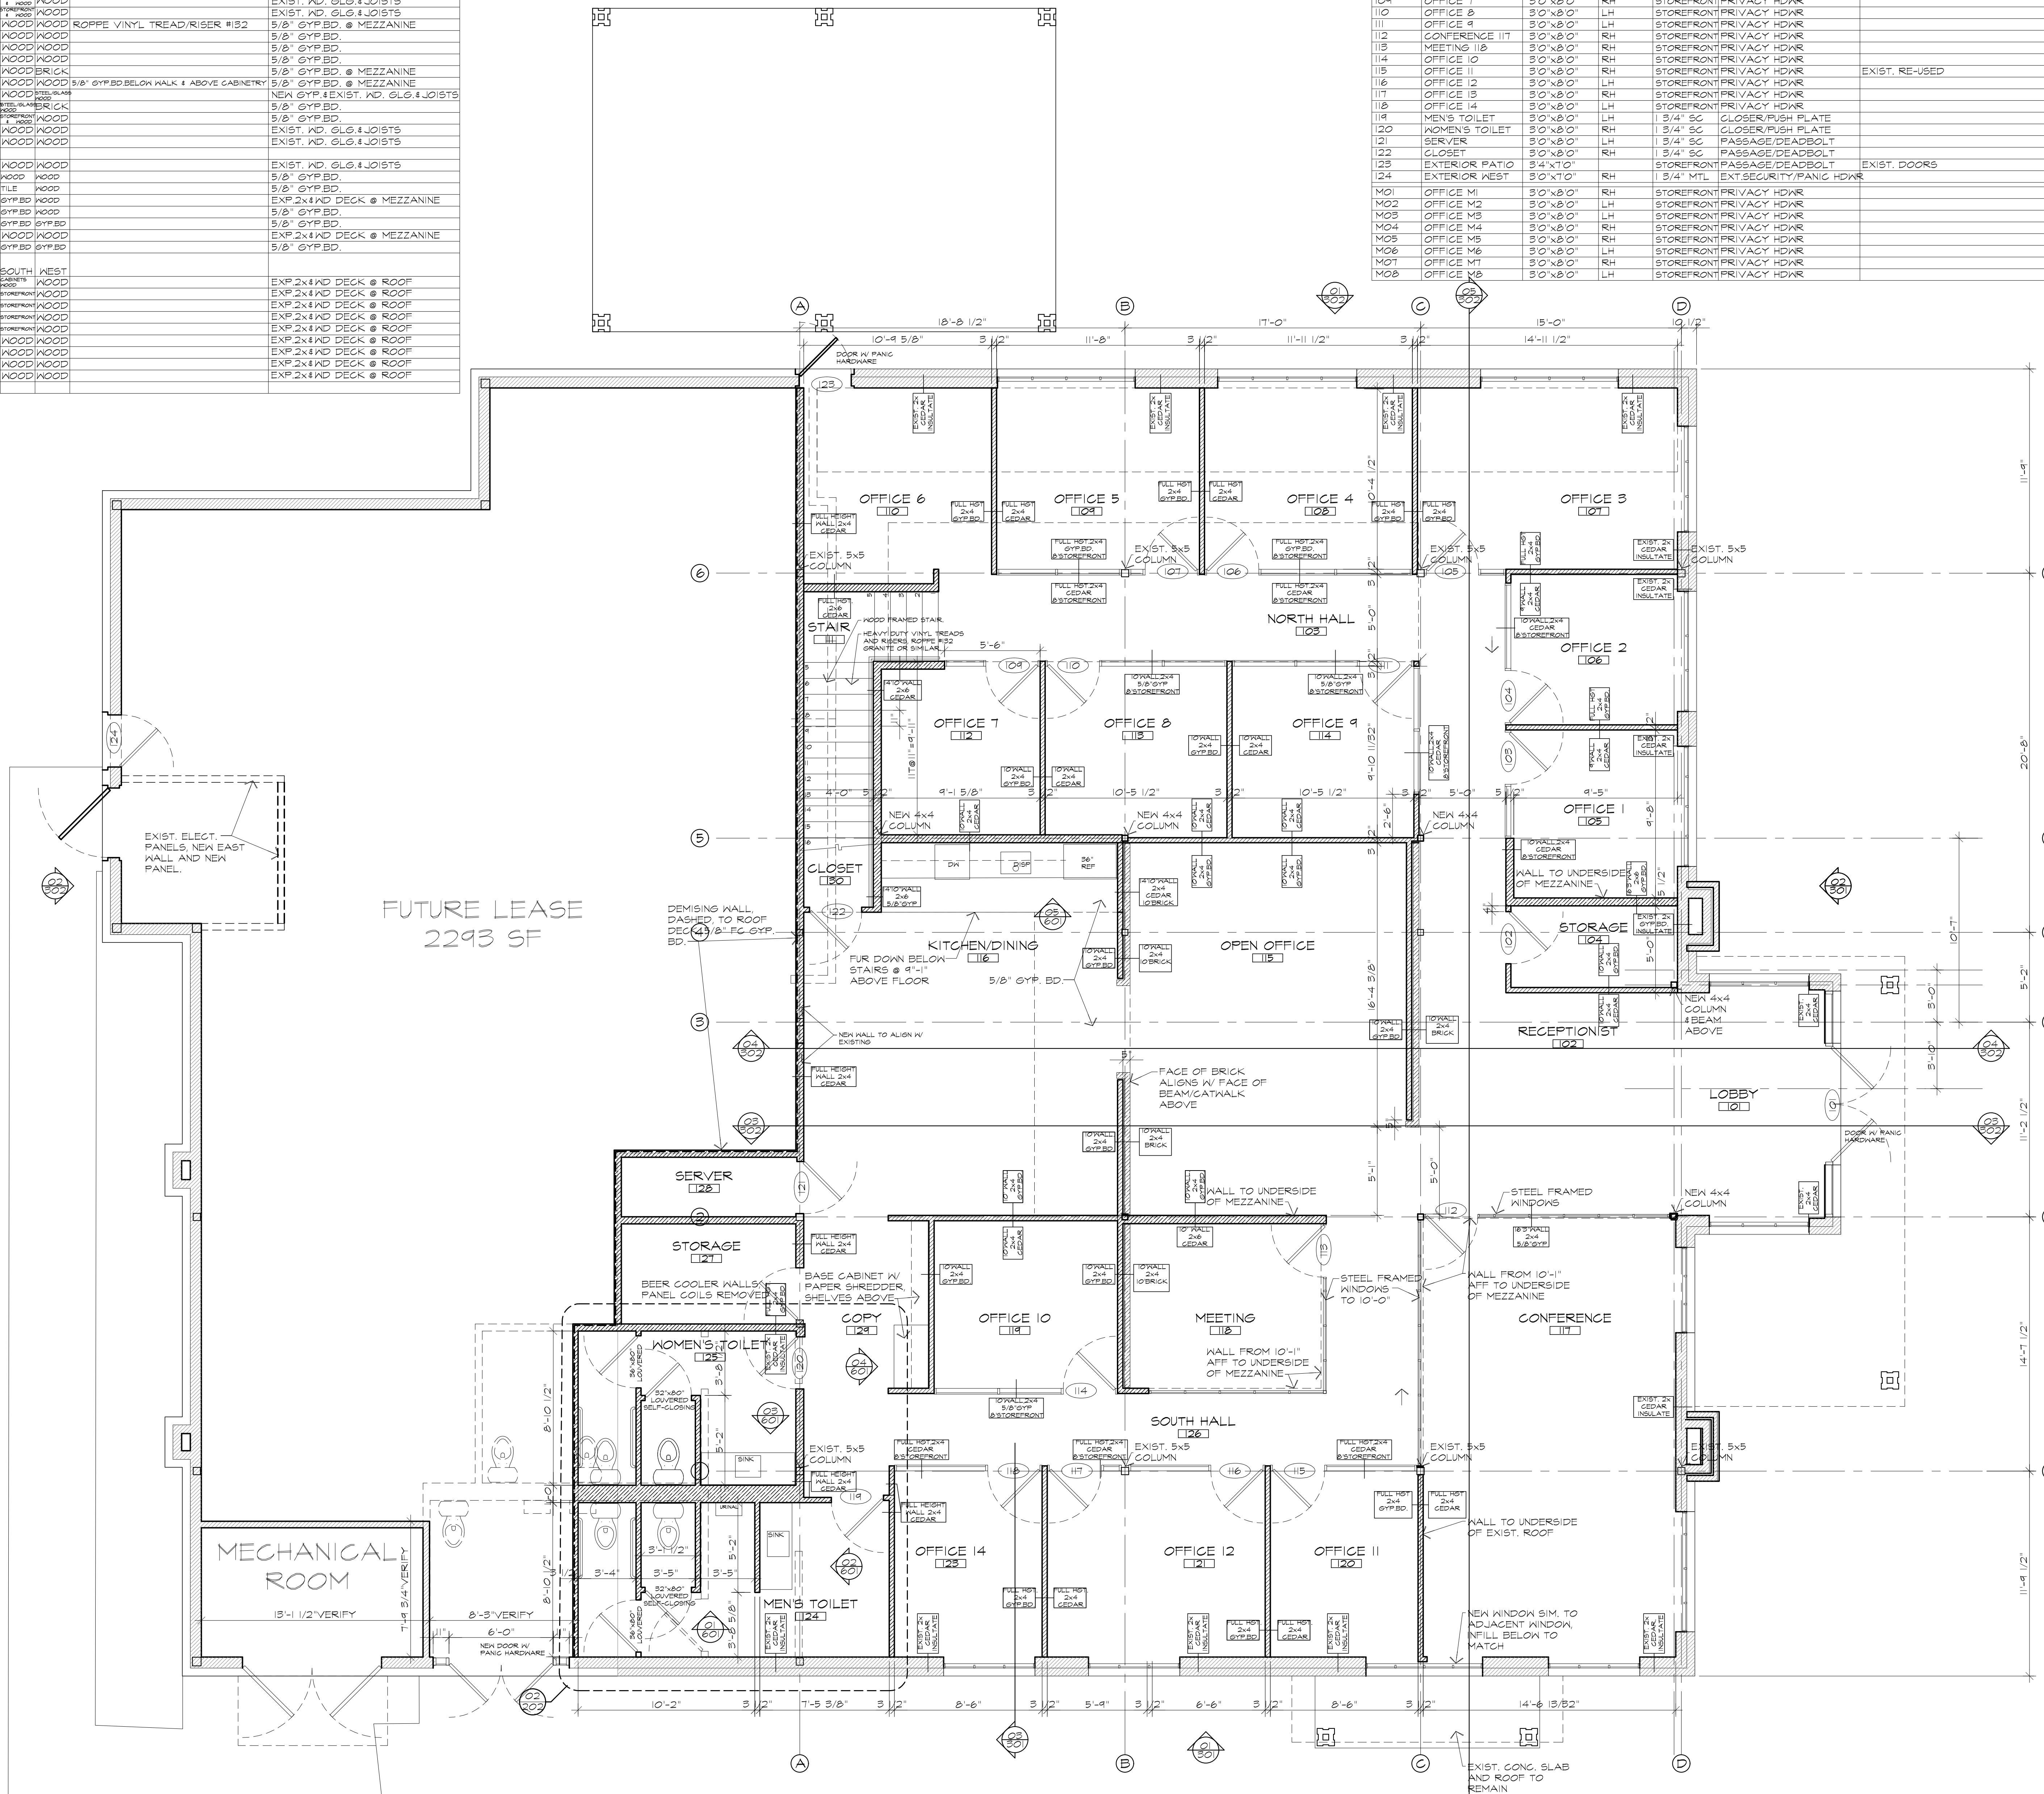

CORKER DESIGNS LLC
 9402 Peninsula Drive
 Dallas, Texas, 75218
 214.321.6121
 corkerdesigns.com


RELEASE DATE:
 OCTOBER 5, 2020
 PERMIT/CONST.REV.N
 REVISION:

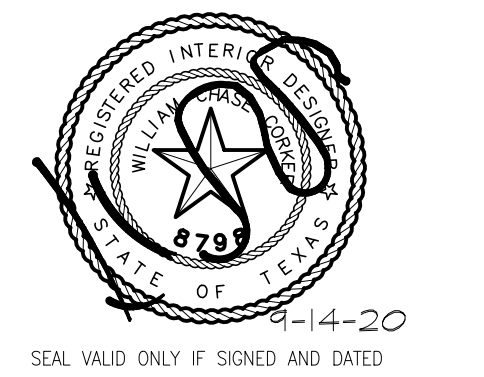

LIFETIME CO'S OFFICES
 560 I-30
 Rockwall, Texas 75771

SEPTEMBER 8, 2020 PERMIT REVIEW
 SHEET NUMBER
2.01
 2nd FLOOR PLAN

PLAN NORTH TRUE NORTH
 01 FIRST FLOOR PLAN
 SCALE 1/8" = 1'-0"

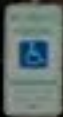

HYATT







HYATT PLACE

TAEKWONDO





HYATT PLACE