


**DAL-574**

**- KROGER**

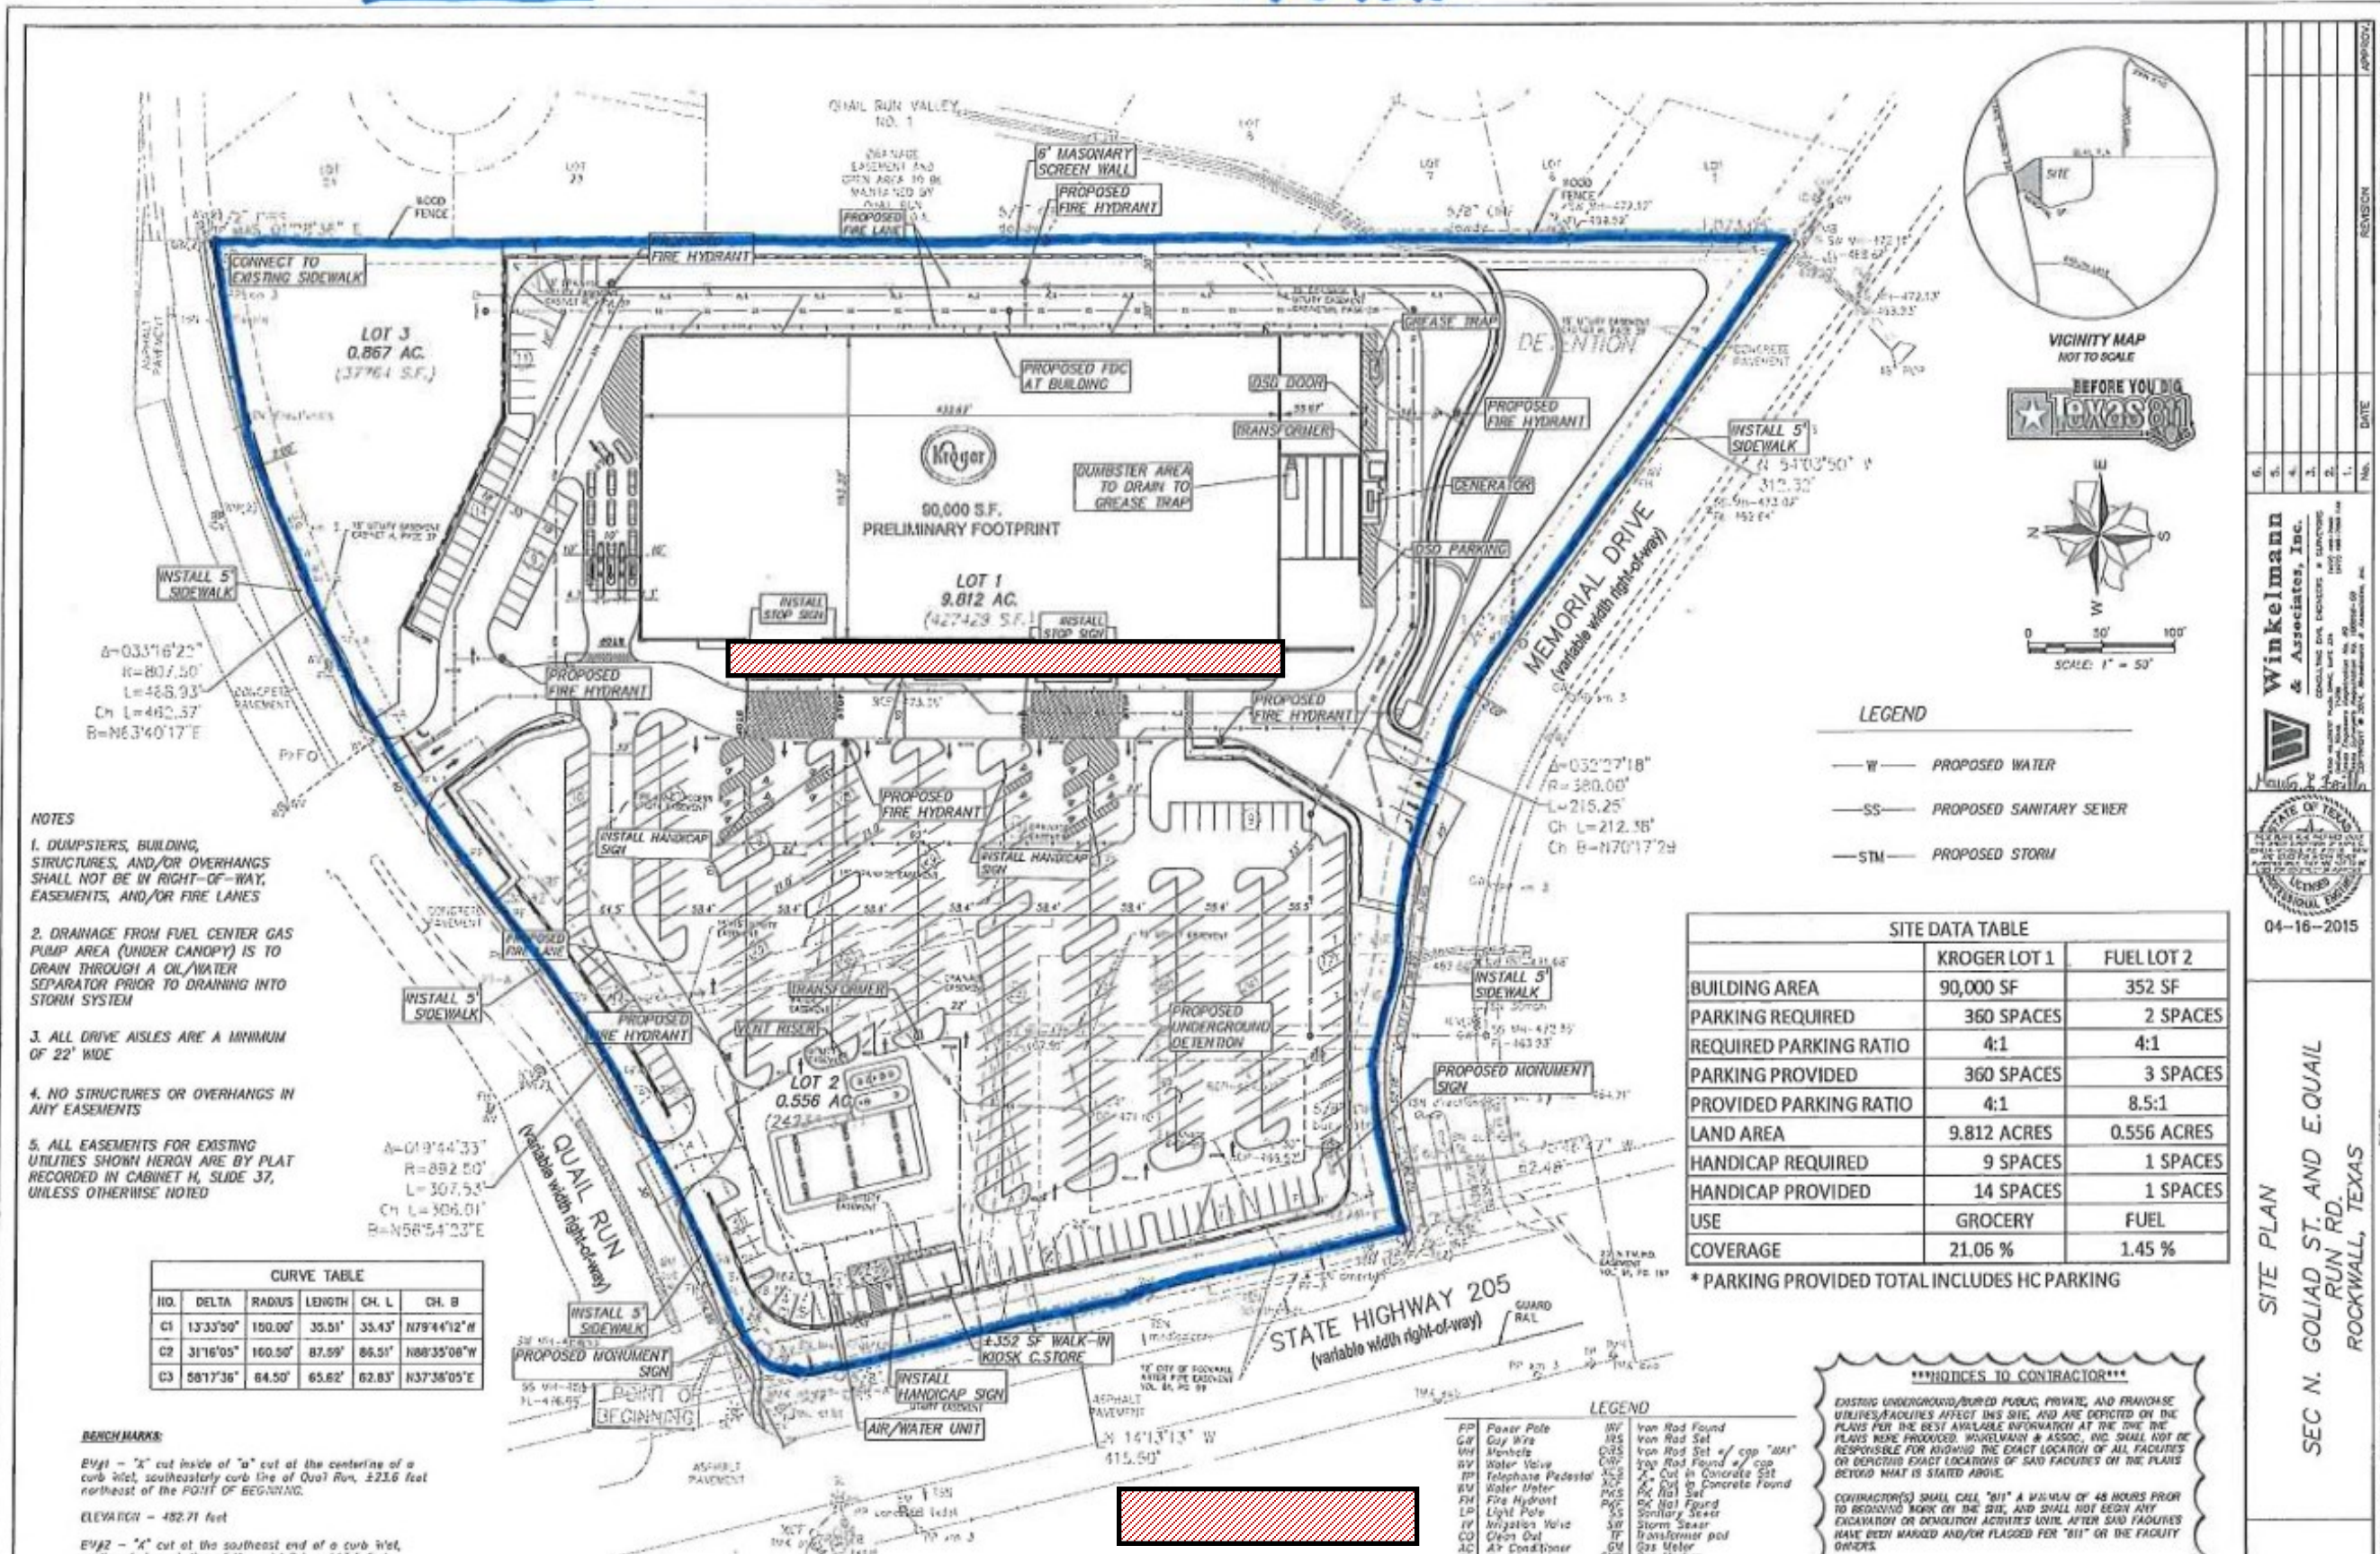

Seasonal Selling

Winkelman & Associates, Inc.  
CONSULTING CIVIL ENGINEERS & SURVEYORS  
1000 W. GOLIAD ST., SUITE 100  
ROCKWALL, TEXAS 75087  
PH: 972.961.1111  
WWW.WINKELMAN-AND-ASSOCIATES.COM

DATE: 04-16-2015

SITE PLAN  
SEC. N. GOLIAD ST. AND E. QUAIL RUN RD., ROCKWALL, TEXAS