
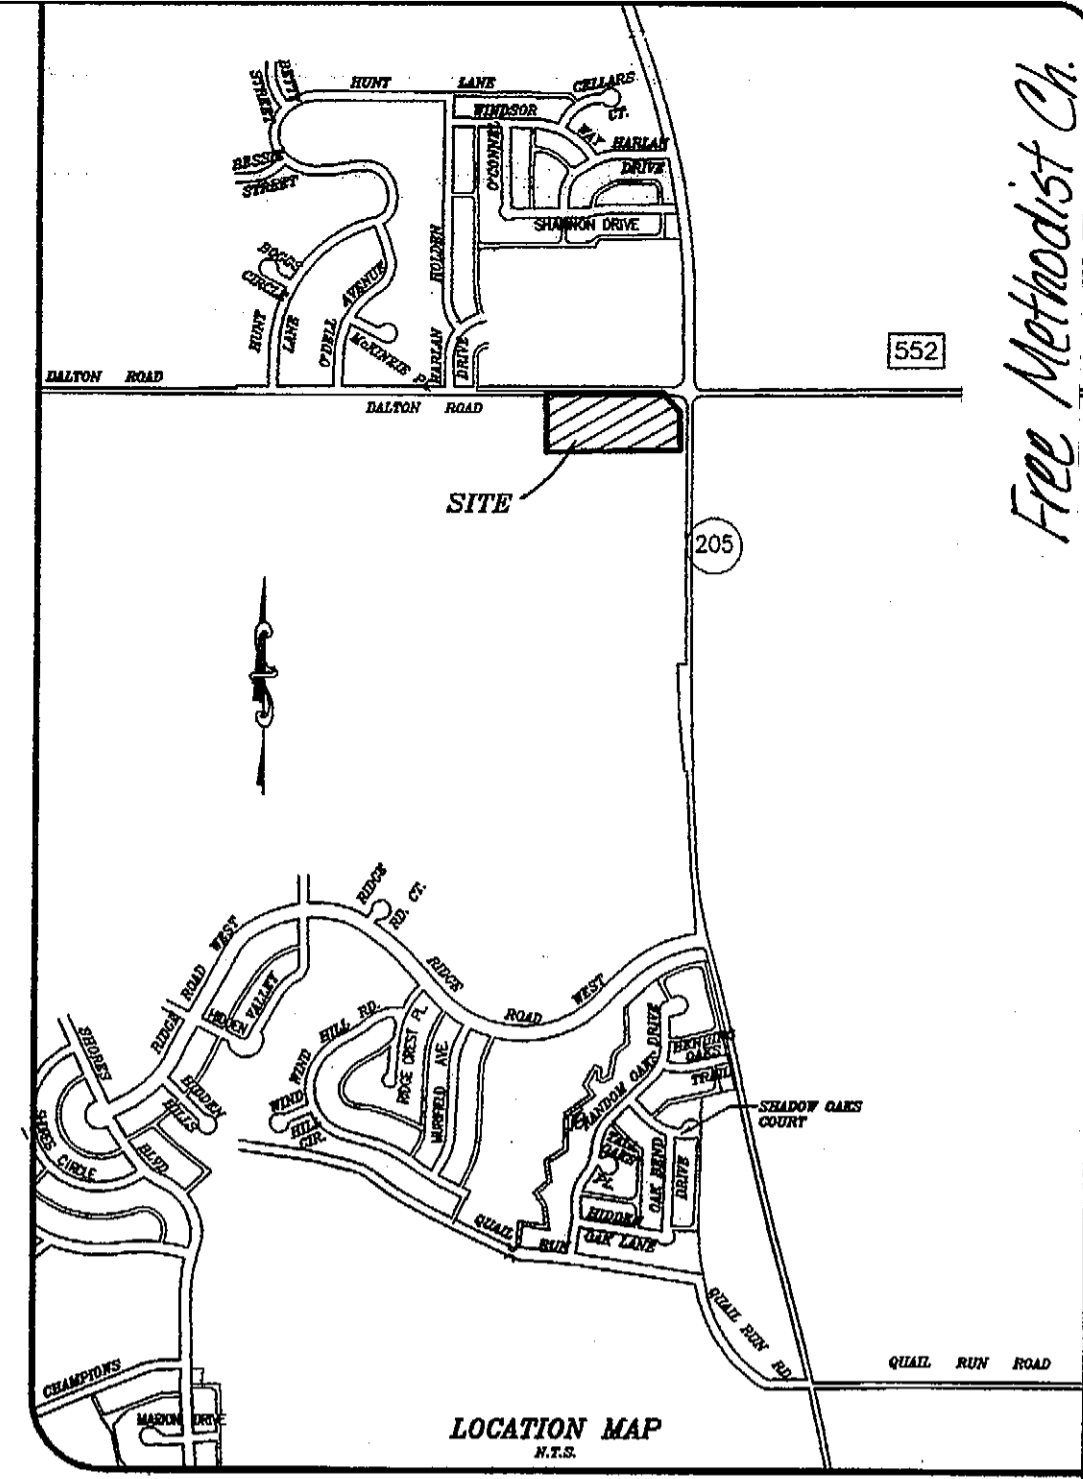


FILED FOR RECORD
 ROCKWALL, TEXAS
 00 MAR 30 PM 2:46
 COLLETTA DUNN
 CO. CLERK

ROCKWALL SCHOOL NORTH ADDITION
 CAB. C, SLIDE 270


HOLMC, INC.
 VOL. 0969, PG. 159

ROBERT H. PETERSON, ET UX
 VOL. 240, PG. 595

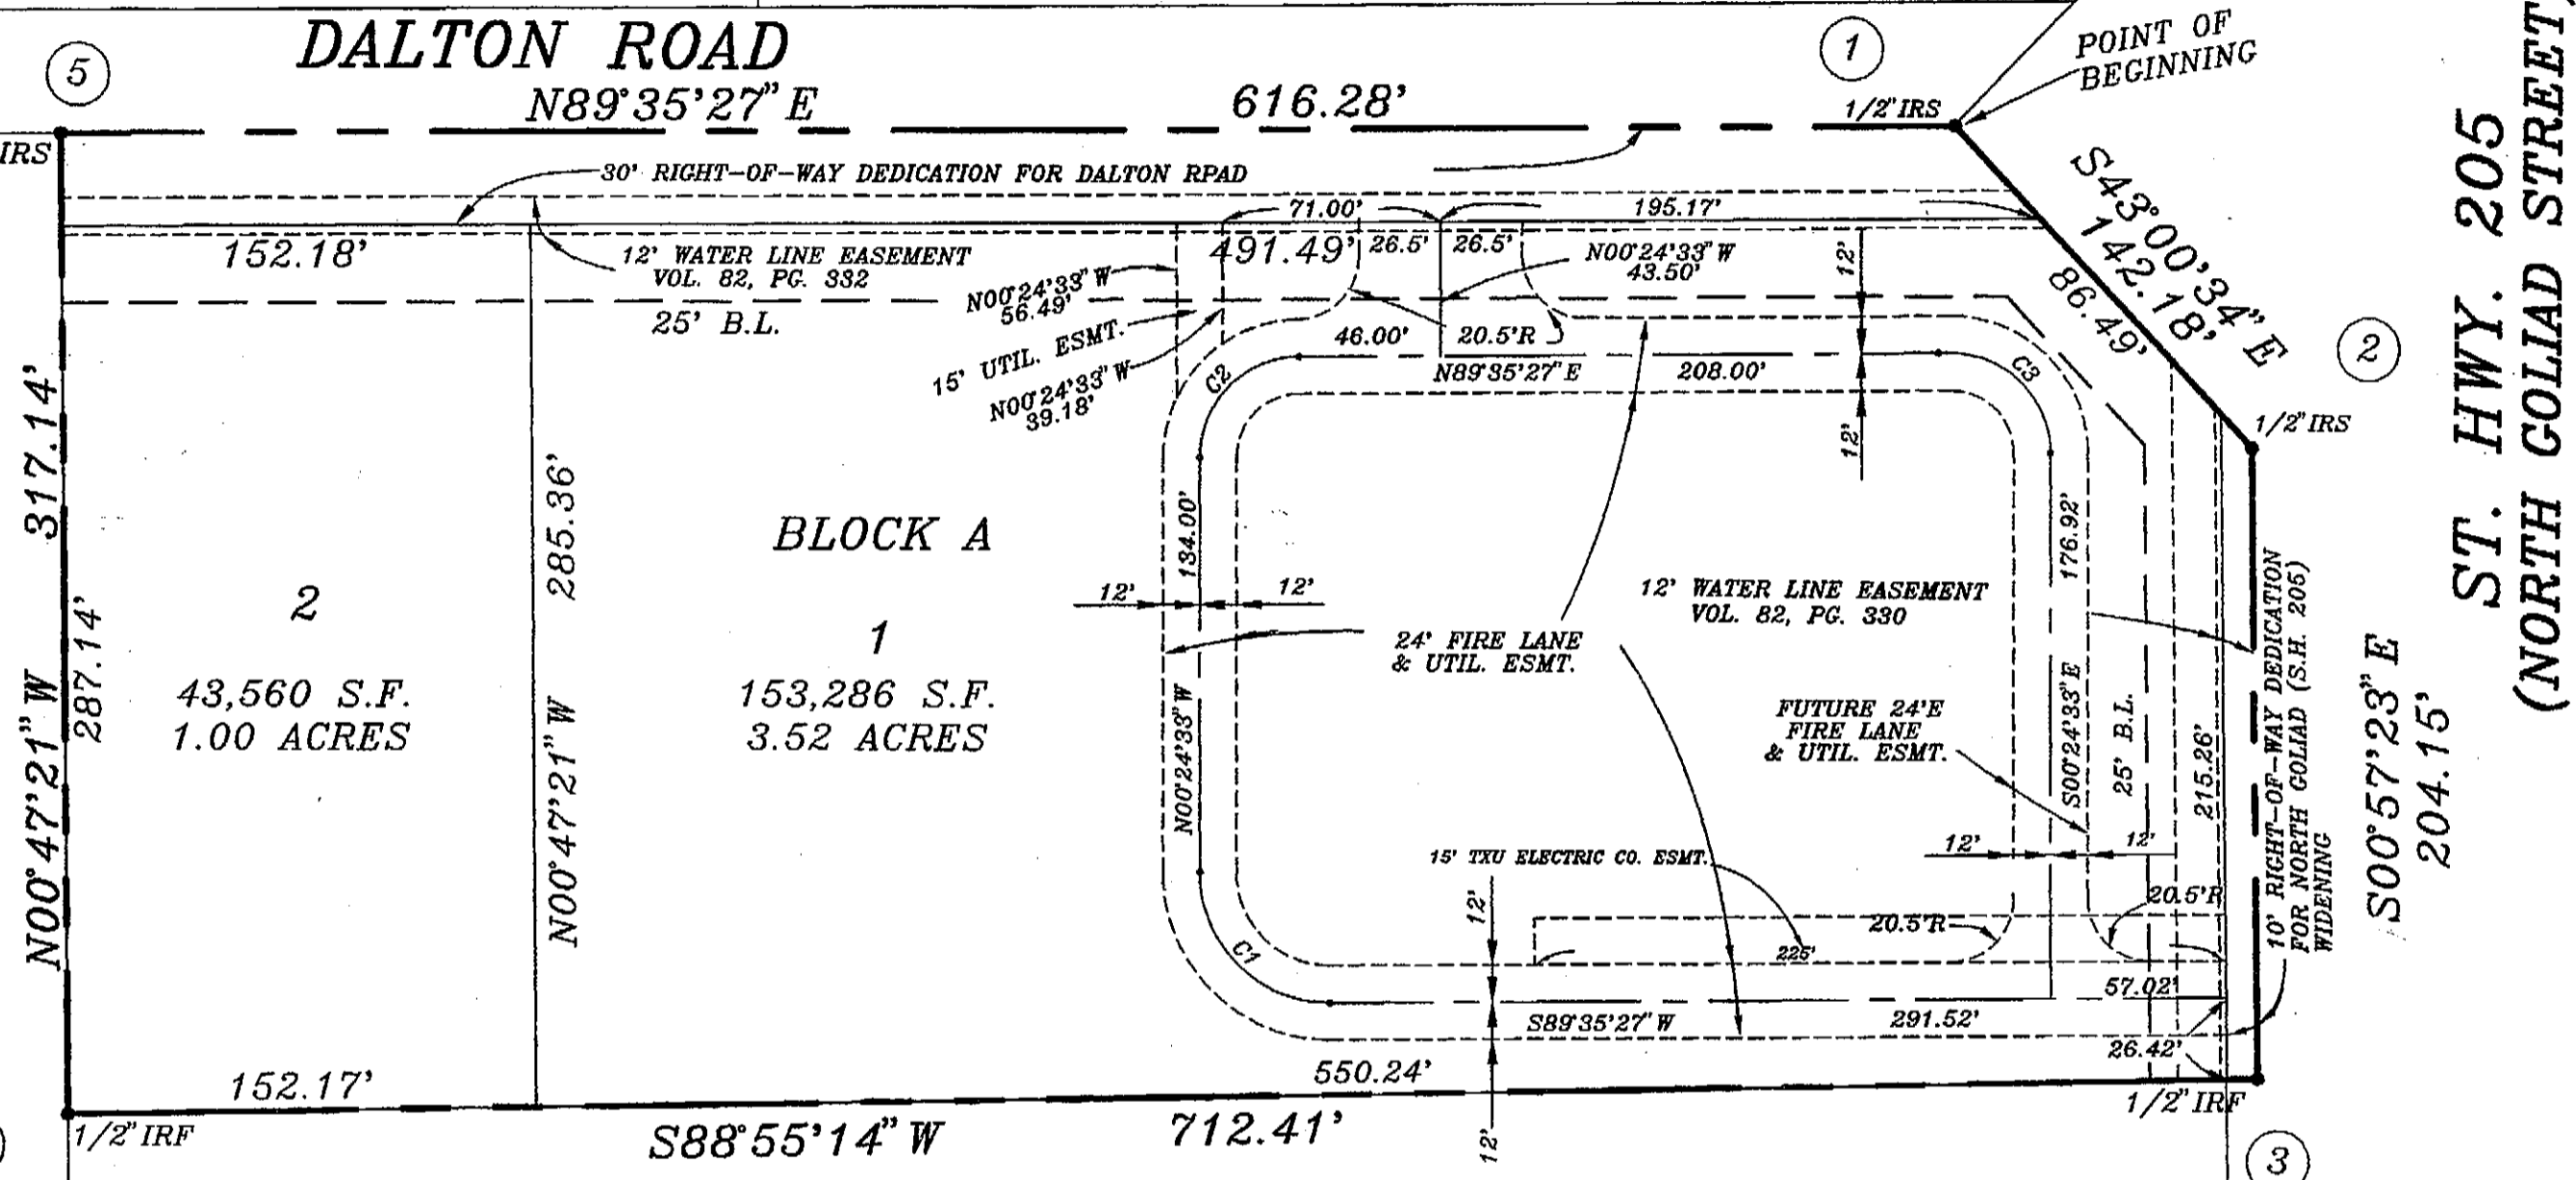

SURFACE ADJUSTED COORDINATES

	NORTHING	EASTING
1	7041529.833170	2592945.259805
2	7041425.865217	2593042.249535
3	7041221.740106	2593045.651583
4	7041208.317564	2592333.368041
5	7041525.432199	2592329.000419

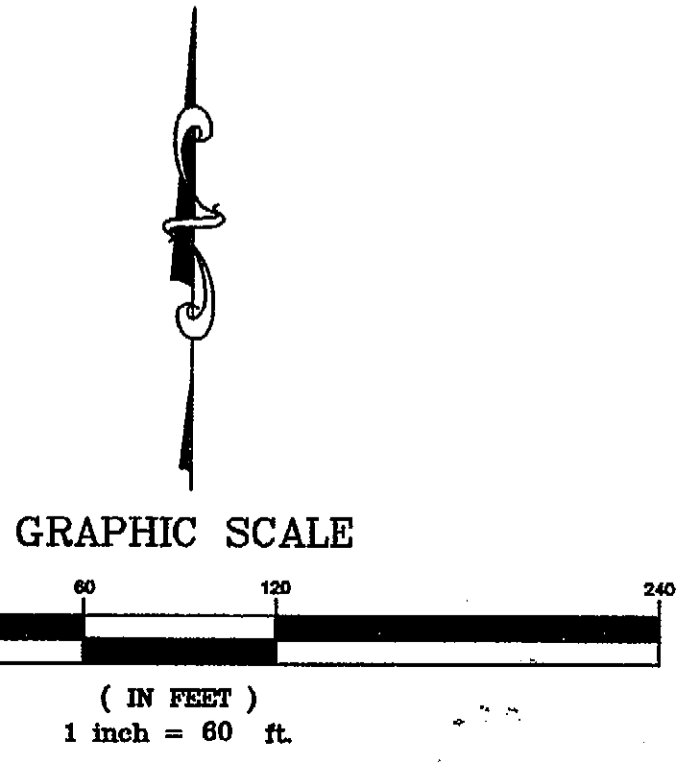

HAROLD L. EVANS
 CONSULTING ENGINEER
 P.O. BOX 28355
 2331 CUS THOMASSON ROAD, SUITE 102
 DALLAS, TEXAS 75228, (214) 328-8133

THE FREE METHODIST CHURCH OF NORTH AMERICA ADDITION
 W.T. DeWEESE SURVEY, ABSTRACT NO. 71

SCALE	DATE	JOB No.
1" = 60'	3/30/99	9878

CITY OF ROCKWALL, ROCKWALL COUNTY, TEXAS
 THE FREE METHODIST CHURCH OF NORTH AMERICA
 302 N. GOLIAD, ROCKWALL, TEXAS 75067

D-244
248

WHEREAS the FREE METHODIST CHURCH OF NORTH AMERICA is the owner of a tract of land situated in the W. P. DeWeese Survey, Abstract No. 71, Rockwall County, Texas said tract being that same land conveyed to the Church in those Deeds recorded in Volume 241, Page 302 and Volume 245, Page 833, Deed Records, Rockwall County, Texas, said tract being more particularly described as follows;

BEGINNING at a 1/2" iron rod set in the center of Dalton Road at the apex of a highway Right of Way cutback for State Highway 205;

THENCE: South 43° 00' 34" East, along said ROW line a distance of 142.18 feet to a 1/2" iron rod set for a corner;

THENCE: South 00° 57' 23" East, continuing along said ROW line, a distance of 204.15 feet to a 1/2" iron rod found for a corner;

THENCE: South 88° 55' 214" West, leaving said Right of Way, a distance of 712.41 feet to a 1/2" iron rod found for a corner;

THENCE: North 00° 47' 21" West a distance of 317.14 feet to a 1/2" iron rod set in the center of Dalton Road;

THENCE: North 89° 35' 27" East, along the center of said road, a distance of 616.28 feet to the place of beginning and containing 5.00 acres of land.

NOW THEREFORE KNOW ALL MEN BY THESE PRESENTS:

STATE OF TEXAS
COUNTY OF ROCKWALL

We the undersigned owner of the land shown on this plat, and designated herein as the NORTH TOWNE ADDITION, an addition to the City of Rockwall, Texas, and whose name is subscribed hereto, hereby dedicate to the use of the public forever all streets, alleys, parks, water courses, drains, easements and public places thereon shown on the purpose and consideration therein expressed. We further certify that all other parties who have a mortgage or lien interest in the above described property have been notified and signed this plat.

We understand and do hereby reserve the easement strips shown on this plat for the purposes stated and for the mutual use and accommodation of all utilities desiring to use or using same. We also understand the following:

1. No buildings shall be constructed or placed upon, over, or across the utility easements as described herein.
2. Any public utility shall have the right to remove and keep removed all or part of any buildings, fences, trees, shrubs, or other growths or improvements which in any way endanger or interfere with construction, maintenance or efficiency of their respective system on any of these easement strips, and any public utility shall at all times have the right of ingress or egress to, from and upon the said easement strips for purpose of construction, reconstruction, inspecting patrolling, maintaining, and either adding to or removing all or part of their respective system without the necessity of, at any time, procuring the permission of anyone.
3. The City of Rockwall will not be responsible for any claims of any nature resulting from or occasioned by the establishment of grade of streets in the subdivision.
4. The developer and subdivision engineer shall bear total responsibility for storm drain improvements.
5. The developer shall be responsible for the necessary facilities to provide drainage patterns and drainage controls such that properties within the drainage area are not adversely affected by storm drainage from the development.
6. No house dwelling unit, or other structure shall be constructed on any lot in this addition by the owner or any other person until the developer and/or owner has complied with all requirements of the Subdivision Regulations of the City of Rockwall regarding improvements with respect to the entire block on the street or streets on which property abuts, including the actual installation of streets with the required base and paving, curb and gutter, water and sewer, drainage structures, storm structures, storm sewers, and alleys, all according to the specifications of the City of Rockwall; or Until an escrow deposit, sufficient to pay for the cost of such improvements, as determined by the city's engineer and/or city administrator, computed on a private commercial rate basis, has been made with the city secretary, accompanied by an agreement signed by the developer and/or owner, authorizing the city to make such improvements at prevailing private commercial rates, or have the same made by a contractor and pay for the same out of the escrow deposit, should the developer and/or owner fail or refuse to install the required improvements within the time stated in such written agreement, but in no case shall the City be obligated to make such improvements itself. Such deposit may be used by the owner and/or developer as progress payments as the work progresses in making such improvements by making certified requisitions to the city secretary, supported by evidence of work done; or

Until the developer and/or owner files a corporate surety bond with the City Secretary in a sum equal to the cost of such improvements for the designated area, guaranteeing the installation thereof within the time stated in the bond, which time shall be fixed by the city council of the City of Rockwall.

It shall be the policy of the City of Rockwall to withhold issuing building permits until all streets, water, sewer and storm drainage systems have been accepted by the City. The approval of a plat by the City does not constitute any representation, assurance or guarantee that any building within such plat shall be approved, authorized or permit therefore issued, nor shall such approval constitute any representation, assurance or guarantee by the City of the adequacy and availability for water for personal use and fire protection within such plat, as required under Ordinance 83-54.

We further acknowledge that the dedications and/or exactions made herein are proportional to the impact of the subdivision upon the public services required in order that the development will comport with the present and future growth needs of the City; We, our successors and assigns hereby waive any claim, damage, or cause of action that we may have as a result of the dedication of exactions made herein.


FREE METHODIST CHURCH OF NORTH AMERICA

By Lawrence J. Houston, Trustee

STATE OF TEXAS Rockwall
COUNTY OF Rockwall

This instrument was acknowledged by L J Houston this 23 day of

February, 1999.
Denise LaRue, 2000
Notary Public.

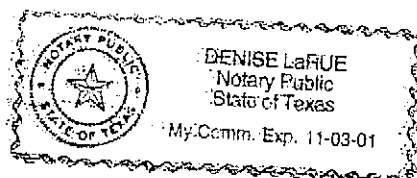


SURVEYOR'S CERTIFICATE

NOW THEREFORE KNOW ALL MEN BY THESE PRESENTS:

That I, Harold L. Evans, do hereby certify that I prepared this plat from an actual and accurate survey of the land, and that the corner monuments shown thereon were properly placed under my personal supervision.

Harold L. Evans

HAROLD L. EVANS, P.E., REGISTERED PROFESSIONAL LAND SURVEYOR NO. 2146

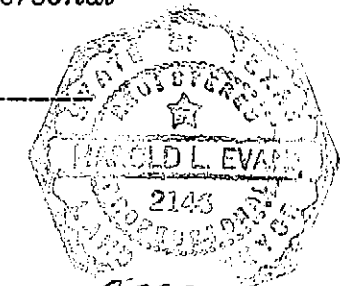

STATE OF TEXAS
COUNTY OF DALLAS

This instrument was acknowledged before me on the 18 day of February, 2000, by Harold L. Evans.

Ray Whittle
Notary Public

RECOMMENDED FOR FINAL APPROVAL

Carl Jackson
Planning and Zoning Commission

Date

APPROVED

I hereby certify that the above and foregoing plat of an addition to the City of Rockwall, Texas, was approved by the City Council of the City of Rockwall on the 21 day of December, 1999.

This approval shall be invalid unless the approved plat for such addition is recorded in the office of the County Clerk of Rockwall County, Texas, within one hundred twenty (120) days from said date of final approval.

Said addition shall be subject to all the requirements of the Subdivision Regulations of the City of Rockwall.

WITNESS OUR HANDS, this 22nd day of March, 2000, 1999.

Belinda Page
Mayor, City of Rockwall

Belinda Page
City Secretary, City of Rockwall



FINAL PLAT

HAROLD L. EVANS CONSULTING ENGINEER P.O. BOX 28355 2331 CUS THOMASSON ROAD, SUITE 102 DALLAS, TEXAS 75228, (214) 328-8133		
SCALE	DATE	JOB No.
	12/23/98	9878

THE FREE METHODIST CHURCH OF NORTH AMERICA ADDITION
W.T. DeWEESE SURVEY, ABSTRACT NO. 71
CITY OF ROCKWALL, ROCKWALL COUNTY, TEXAS
THE FREE METHODIST CHURCH OF NORTH AMERICA 302 N. COLLAD, ROCKWALL, TEXAS 75087

Free Methodist Church

8