

WHEREAS DBK TECHNOLOGIES is the owner of that tract of land in the John Lockhart Survey, Abstract No. 134, Rockwall County, Texas, and being part of a 38.21 Acre tract as recorded in Volume 126, Page 116, Deed Records, Rockwall County, Texas, and being that same tract of land conveyed to Redden Electrical Contractor, Inc. by deed recorded in Volume 245, Page 713, Deed Records, Rockwall County, Texas said tract being more particularly described as follows:
BEGINNING at a point on the South line of Interstate No. 30, said point being North 73° 51' 00" East, 539.51 ft. from the Northwest corner of said 38.21 Acre tract, to a 1/2" iron rod set for a corner;
THENCE North 73° 51' 00" East along the South line of Interstate Highway No. 30 a distance of 205.00 ft. to a 1/2" iron rod set for a corner;
THENCE South 4° 32' 58" East leaving the South line of Interstate Highway No. 30 a distance of 739.58 ft. to a 1/2" iron rod set for a corner;
THENCE South 68° 19' 22" West a distance of 210.13 ft. to a 1/2" iron rod set for a corner;
THENCE North 4° 32' 58" West a distance of 760.24 ft. to the PLACE OF BEGINNING, and containing 3.4571 Acres of land.

549

SITE

NOW THEREFORE KNOW ALL MEN BY THESE PRESENTS:

STATE OF TEXAS
COUNTY OF ROCKWALL

We the undersigned owners of the land shown on this plat, and designated herein as DBK Addition, an addition to the City of Rockwall, Texas, whose name is subscribed hereto, hereby dedicate to the use of the public forever all streets, alleys, parks, water courses, drains, easements and public places thereon shown on the purpose and consideration therein expressed. We further certify that all other parties who have a mortgage or lien interest in DBK Addition have been notified and signed this plat.

We understand and do hereby reserve the easement strips shown on this plat for the purposes stated and for the mutual use and accommodation of all utilities desiring to use or using same. We also understand the following:

1. No buildings shall be constructed or placed upon, over, or across the utility easements as described herein.
2. Any public utility shall have the right to remove and keep removed all or part of any buildings, fences, trees, shrubs, or other growths or improvements which in any way endanger or interfere with construction, maintenance or efficiency of their respective system on any of these easement strips, and any public utility shall at all times have the right of ingress or egress to, from and upon the said easement strips for purpose of construction, reconstruction, inspecting, patrolling, maintaining, and either adding to or removing all or part of their respective system without the necessity of, at any time, procuring the permission of anyone.
3. The City of Rockwall will not be responsible for any claims of any nature resulting from or occasioned by the establishment of grade of streets in the subdivision.
4. The developer and subdivision engineer shall bear total responsibility for storm drain improvements.
5. The developer shall be responsible for the necessary facilities to provide drainage patterns and drainage controls such that properties within the drainage area are not adversely affected by storm drainage from the development.
6. No house dwelling unit, or other structure shall be constructed on any lot in this addition by the owner or any other person until the developer and/or owner has complied with all requirements of the Subdivision Regulations of the City of Rockwall regarding improvements with respect to the entire block on the street or streets on which property abuts, including the actual installation of streets with the required base and paving, curb and gutter, water and sewer, drainage structures, storm structures, storm sewers, and alleys, all according to the specifications of the City of Rockwall; or

Until an escrow deposit, sufficient to pay for the cost of such improvements, as determined by the city's engineer and/or city administrator, computed on a private commercial rate basis, has been made with the city secretary, accompanied by an agreement signed by the developer and/or owner, authorizing the city to make such improvements at prevailing private commercial rates, or have the same made by a contractor and pay for the same out of the escrow deposit, should the developer and/or owner fail or refuse to install the required improvements within the time stated in such written agreement, but in no case shall the City be obligated to make such improvements itself. Such deposit may be used by the owner and/or developer as progress payments as the work progresses in making such improvements by making certified requisitions to the city secretary, supported by evidence of work done; or

Until the developer and/or owner files a corporate surety bond with the city secretary in a sum equal to the cost of such improvements for the designated area, guaranteeing the installation thereof within the time stated in the bond, which time shall be fixed by the city council of the City of Rockwall.

It shall be the policy of the City of Rockwall to withhold issuing building permits until all streets, water, sewer and storm drainage systems have been accepted by the City. The approval of a plat by the City does not constitute any representation, assurance or guarantee that any building within such plat shall be approved, authorized or permit therefore issued, nor shall such approval constitute any representation, assurance or guarantee by the City of the adequacy and availability for water for personal use and fire protection within such plat, as required under Ordinance 83-54.

00 MAR 30 PM 1:53
ROCKWALL COUNTY CLERK
BY: DEPUTY

We further acknowledge that the dedications and/or exactions made herein are proportional to the impact of the subdivision upon the public services required in order that the development will comport with the present and future growth needs of the City; We, our successors and assigns hereby waive any claim, damage, or cause of action that we may have as a result of the dedication of exactions made herein.

DBK Technologies
Kelson Elam


STATE OF TEXAS
COUNTY OF ROCKWALL

Before me, the undersigned authority, on this day personally appeared DBK Technologies known to me to be the persons whose names are subscribed to the foregoing instrument, and acknowledged to me that they executed the same for the purpose and consideration therein stated.

Given upon my hand and seal of office this 28 day of March, 2000.

Notary Public in and for the State of Texas

Signature of Party with Mortgage or Lien Interest

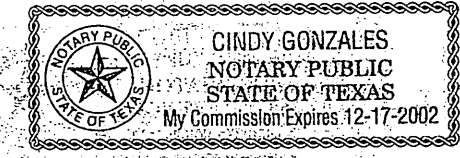


STATE OF TEXAS
COUNTY OF ROCKWALL

Before me, the undersigned authority, on this day personally appeared Corley Bendish known to me to be the person whose name is subscribed to the foregoing instrument, and acknowledged to me that he executed the same for the purpose and consideration therein stated.

Given upon my hand and seal of office this 28 day of March, 2000.

Notary Public in and for the State of Texas

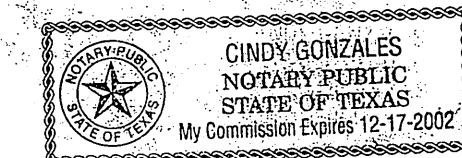

SURVEYOR'S CERTIFICATE

NOW THEREFORE KNOW ALL MEN BY THESE PRESENTS:

That I, Harold L. Evans, do hereby certify that I prepared this plat from an actual and accurate survey of the land, and that the corner monuments shown thereon were properly placed under my personal supervision.


HAROLD L. EVANS, P.E., REGISTERED PROFESSIONAL LAND SURVEYOR NO. 2146

STATE OF TEXAS
COUNTY OF DALLAS

This instrument was acknowledged before me on the 24 day of March, 2000 by Harold L. Evans.

Notary Public
RECOMMENDED FOR FINAL APPROVAL

Planning and Zoning Commission

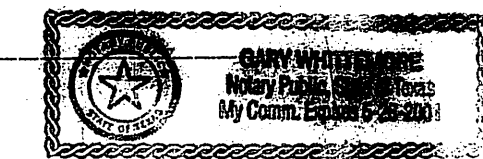

APPROVED

I hereby certify that the above and foregoing DBK Addition, an addition to the City of Rockwall, Texas, was approved by the City Council of the City of Rockwall on the 6 day of December, 1999.

This approval shall be invalid unless the approved plat for such addition is recorded in the office of the County Clerk of Rockwall County, Texas, within one hundred twenty (120) days from said date of final approval.

Said addition shall be subject to all the requirements of the Subdivision Regulations of the City of Rockwall.

WITNESS OUR HANDS, this 29 day of March, 2000.

Mayor, City of Rockwall

Bevinda Page
City Secretary, City of Rockwall

FINAL PLAT

HAROLD L. EVANS
CONSULTING ENGINEER
P.O. BOX 28355
2331 GUS THOMASSON ROAD, SUITE 102
DALLAS, TEXAS 75228, (214) 328-8133

DBK ADDITION
JOHN LOCKHART SURVEY, ABSTRACT NO. 134
CITY OF ROCKWALL, ROCKWALL COUNTY, TEXAS

| SCALE | DATE | JOB No. |
|-------|----------|---------|
| | 11-10-99 | 9955 |

DBK TECHNOLOGIES
1830 I-30, ROCKWALL, TEXAS 75087 (972) 771-1658

DBK Addition

2/2

27