


FILED FOR RESORD. 05 FEB 17 ANIO: 23

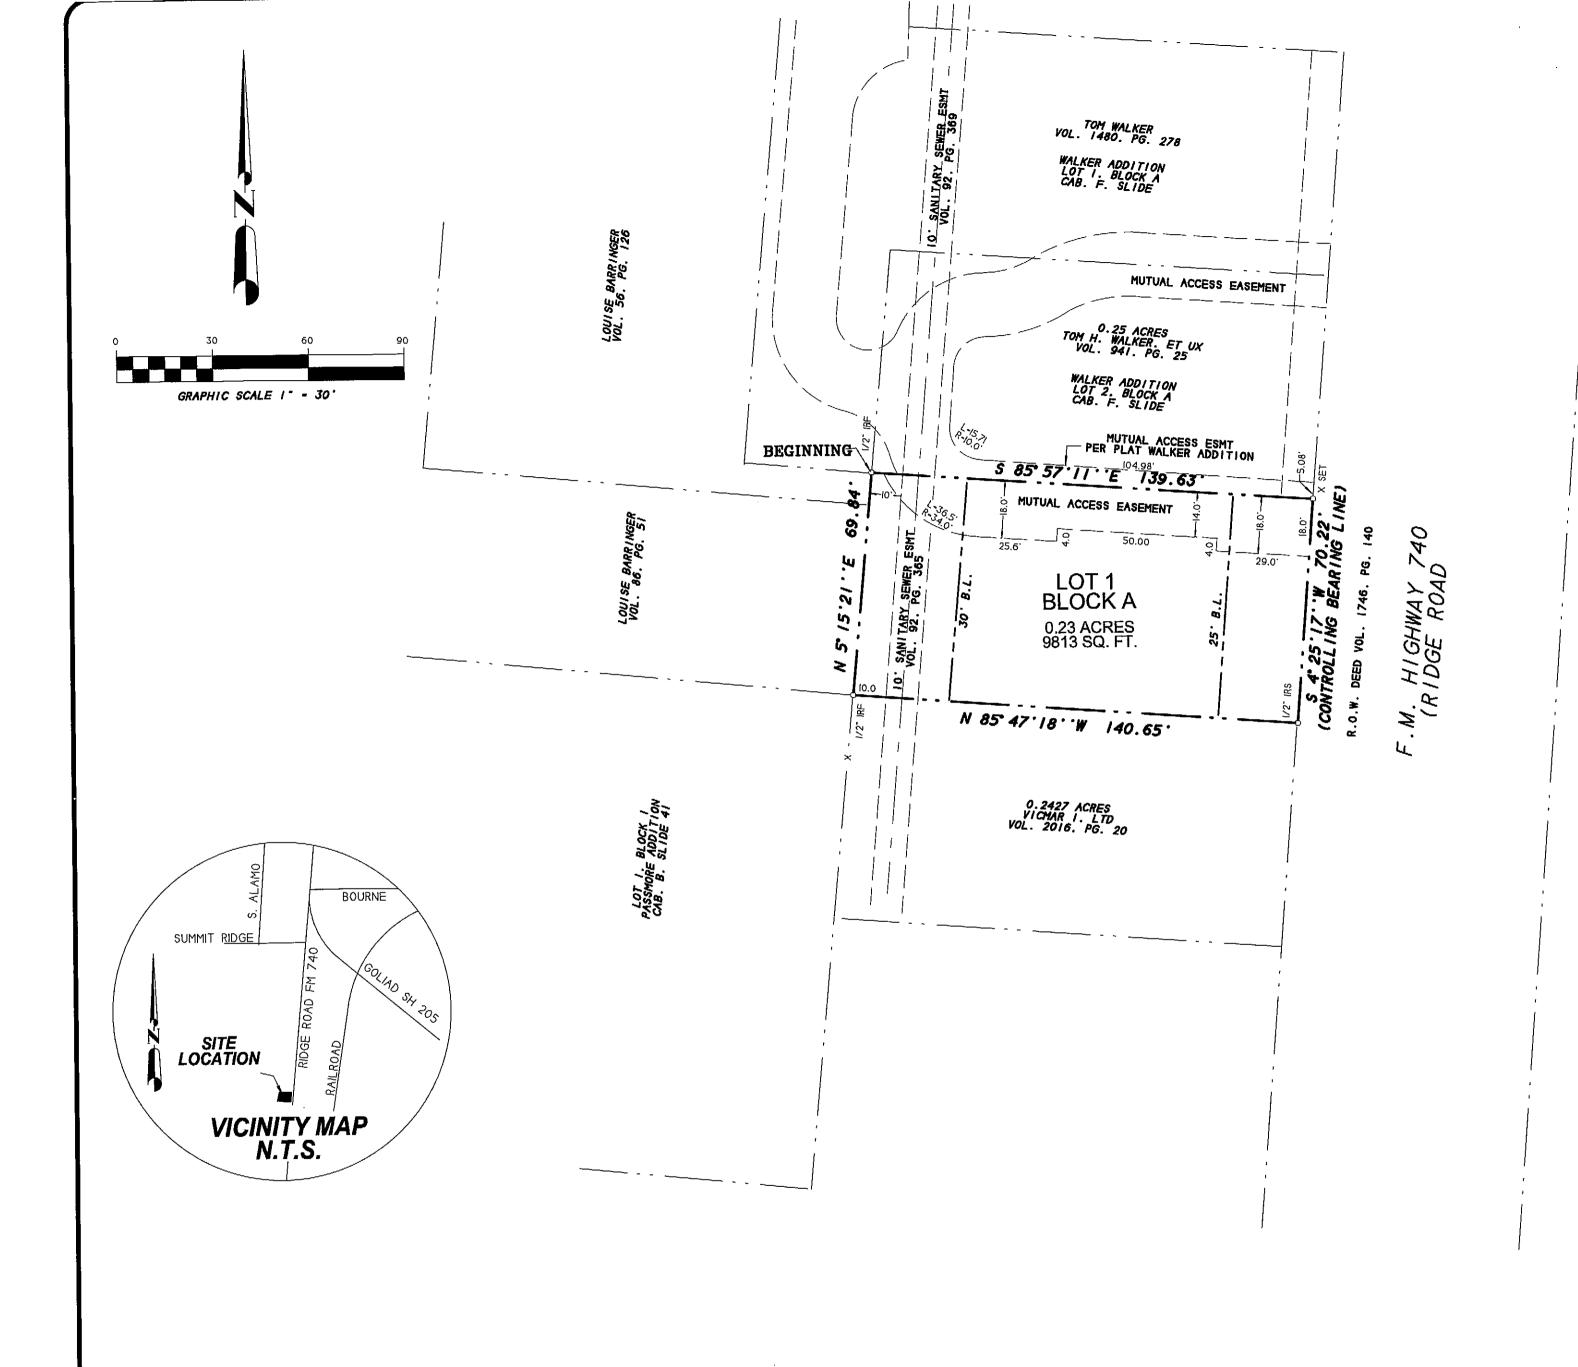

FINAL PLAT

GAMEZ ADDITION

0.23 ACRES (1 LOT) B.J.T. LEWIS SURVEY, A-255

AN ADDITION TO THE CITY OF ROCKWALL ROCKWALL COUNTY, TEXAS

SHEET 1 OF 2

SURVEY DATE DECEMBER 17. 2004

OWNER:

SUSAN GAMEZ

972-679-6635

209 E. FATE MAIN PLACE FATE, TEXAS 75087

ROCKWALL SURVEYING CO., INC. LAND SURVEYING

1984 S. FM 551 ROYSE CITY TY 75700 1984 S. FM 551 ROYSE CITY, TX 75189 972-772-5434 PHONE 972-772-5443 FAX

NOTES

1) According to F.E.M.A. Flood Insurance Rate Map. Community Panel No. 480547 0005 C dated June 16, 1992, this property lies in Zone X. This property does not appear to lie within a 100-year flood plain.

2) BEARING SOURCE: CITY MONUMENT COORD SYSTEM CITY OF ROCKWALL

3) ALL 1/2" IRS ARE CAPPED WITH YELLOW PLASTIC CAPS "R.S.C.I. RPLS 5034."