


**LOCATION MAP**  
(MAPSCO PAGE 1050, 30C) N.T.S.

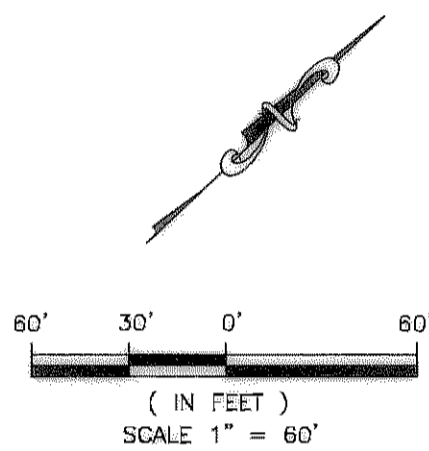

CURVE TABLE						
CURVE	DELTA	RADIUS	T	L	CH	CHD
C1	38°31'16"	50.00'	17.47'	33.62'	S27°06'51"E	32.99'
C2	62°29'15"	55.00'	33.37'	59.98'	N14°43'34"W	57.05'
C3	34°33'34"	120.00'	37.33'	72.38'	N29°07'22"W	71.29'
C4	117°09'37"	10.00'	16.37'	20.45'	N12°33'24"E	17.07'
C5	117°21'45"	10.00'	16.43'	20.48'	S75°17'43"W	17.09'
C6	90°00'00"	20.00'	20.00'	31.42'	S01°01'24"E	28.28'
C7	51°38'12"	44.00'	21.29'	39.65'	S20°12'18"E	38.33'
C8	15°09'41"	44.00'	5.86'	11.64'	S13°11'38"W	11.61'
C9	23°12'07"	44.00'	9.03'	17.82'	S32°22'32"W	17.70'
C10	90°00'00"	20.00'	20.00'	31.42'	S88°58'36"W	28.28'
C11	90°00'00"	44.00'	44.00'	69.12'	S88°58'36"W	62.23'
C12	90°00'00"	20.00'	20.00'	31.42'	N01°01'24"W	28.28'
C13	85°08'10"	44.00'	40.41'	65.38'	N03°27'19"W	59.53'
C14	90°00'00"	20.00'	20.00'	31.42'	S01°01'24"E	28.28'
C15	90°00'00"	20.00'	20.00'	31.42'	S88°58'36"W	28.28'
C16	39°00'15"	20.00'	7.08'	13.61'	N26°31'17"W	13.35'
C17	15°41'23"	559.98'	77.15'	153.34'	N51°31'11"E	152.86'
C18	3°03'19"	559.98'	14.93'	29.86'	N60°53'32"E	29.86'
C19	7°07'29"	559.98'	34.86'	69.63'	N65°58'56"E	69.59'
C20	2°08'51"	559.98'	10.50'	20.99'	N70°37'06"E	20.99'
C21	10°21'46"	559.98'	50.78'	101.28'	N76°52'24"E	101.14'
C22	21°05'43"	55.00'	10.24'	20.25'	N05°58'12"E	20.14'
C23	18°32'31"	55.00'	8.98'	17.80'	N13°50'55"W	17.72'
C24	22°51'01"	55.00'	11.12'	21.93'	N34°32'42"W	21.79'
C25	90°00'00"	44.00'	44.00'	69.12'	N88°58'36"E	62.23'
C26	90°00'00"	20.00'	20.00'	31.42'	N88°58'36"E	28.28'
C27	5°55'03"	20.00'	1.03'	2.07'	S48°58'56"E	2.06'
C28	93°27'00"	24.80'	26.34'	40.45'	N87°15'06"E	36.11'
C29	5°24'35"	10.20'	0.48'	0.96'	S43°13'54"W	0.96'
C30	62°36'32"	19.80'	12.04'	21.64'	N14°37'56"E	20.58'
C31	60°38'56"	10.20'	5.97'	10.80'	S13°39'08"W	10.30'
C32	91°22'53"	19.80'	20.28'	31.58'	N01°42'51"W	28.34'
C33	88°59'52"	19.80'	19.46'	30.78'	S88°05'47"W	27.76'
C34	89°37'15"	24.80'	24.64'	38.79'	S01°12'47"E	34.96'
C35	4°51'50"	44.00'	1.87'	3.74'	N41°32'41"E	3.73'


MARKET CENTER DRIVE  
(60' R.O.W.)

LINE TABLE		
LINE	LENGTH	BEARING
L1	40.65'	N04°42'07"E
L2	11.57'	N43°35'51"E
L3	13.96'	N53°18'25"W
L4	32.95'	N43°58'36"E
L5	15.00'	S46°01'24"E
L6	23.32'	N43°58'36"E
L7	15.00'	S46°01'24"E
L8	19.06'	N43°58'36"E
L9	34.91'	N43°58'36"E
L10	41.98'	N43°58'36"E
L11	9.06'	N46°01'24"W
L12	31.90'	N43°58'36"E
L13	9.63'	S46°01'24"E
L14	15.40'	S46°01'24"E
L15	29.80'	S46°01'24"E
L16	15.68'	N46°01'24"W
L17	16.13'	N46°01'24"W
L18	38.45'	N56°59'17"E
L19	37.82'	N56°59'17"E
L20	53.16'	N24°59'55"E
L21	34.18'	N24°59'55"E
L22	20.00'	N43°58'36"E
L23	13.52'	N43°58'36"E
L24	1.76'	S46°01'24"E
L25	4.36'	S46°01'24"E
L26	15.16'	N47°24'17"W
L27	15.00'	N43°58'36"E
L28	7.84'	N43°58'36"E
L29	11.27'	N43°58'36"E

OWNER

JACK W. SCHULER  
1500 E. INDUSTRIAL BOULEVARD STE. 225  
MCKINNEY, TEXAS 75089  
(972) 562-5555

**ASA ENGINEERING**  
17819 DAVENPORT ROAD, SUITE 215  
DALLAS, TEXAS 75252  
(972) 248-9651 FAX (972) 248-9681  
TX T.B.P.E. REGISTRATION # F-006974  
T.B.P.L.S. FIRM REGISTERED NO. 100433

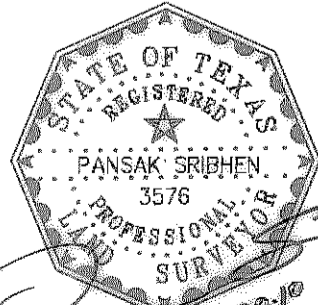

FILED FOR RECORD  
ROCKWALL CO. TEXAS  
11 JAN - 4 - 2011  
12:11 PM  
COUNTY CLERK  
DEPUTY

**FINAL PLAT**  
OF  
RALPH HALL COURT (50' R.O.W. DEDICATION), AND LOT 1  
ROCKWALL MARKET CENTER SOUTH ADDITION  
3.780 ACRES TRACTS, ZONE COMMERCIAL  
SITUATED IN THE  
E.P. GAINES CHISUM SURVEY, ABSTRACT NO. 64  
CITY OF ROCKWALL  
ROCKWALL COUNTY, TEXAS  
DECEMBER 20, 2010  
SHEET 1 OF 2

H-141

STATE OF TEXAS  
COUNTY OF ROCKWALL

BEING a tract of land situated in the E. P. Gaines Chisum Survey, Abstract No. 64, City of Rockwall, Rockwall County, Texas, and being a portion of a called 6.508 acre tract of land, conveyed to Jack W. Schuler, Trustee as evidenced in a Special Warranty Deed recorded in Volume 1858, Page 184 of the Deed Records of Rockwall County, Texas (D.R.R.C.T.), and being more particularly described by metes and bounds as follows:

**BEGINNING** at the intersection of the northeasterly line of said 6.508 acre tract with the curving northerly right of way line of Ralph Hall Parkway (a called 85' wide right of way), said curve being a non-tangent curve to the right, from said intersection point;

THENCE continuing along the curve to the RIGHT having a chord bearing of S62°51'53"W, a chord length of 368.13 feet, a central angle of 38°22'48", a radius of 559.98 feet and a tangent of 194.90 feet, along Ralph Hall Parkway (85' R.O.W.) distance of 375.11 feet to a 5/8 inch iron rod set for a corner;

THENCE continuing along the curve to the RIGHT having a chord bearing of S81°50'28"W, a chord length of 22.35 feet, a central angle of 02°17'15", a radius of 559.98 feet and a tangent of 11.18 feet, along Ralph Hall Parkway (85' R.O.W.) distance of 22.36 feet to a 5/8 inch iron rod set for a corner;

THENCE continuing along the curve to the LEFT having a chord bearing of S82°25'59"W, a chord length of 57.24 feet, a central angle of 05°05'11", a radius of 644.98 feet and a tangent of 28.65 feet, along Ralph Hall Parkway (85' R.O.W.) distance of 57.26 feet to a 5/8 inch iron rod set for a corner;

THENCE North 04°42'07" East, a distance of 40.65 feet to a 5/8 inch iron rod set for a corner;

THENCE North 46°24'09" West, a distance of 190.99 feet to a 5/8 inch iron rod set for a corner;

THENCE continuing along the curve to the RIGHT having a chord bearing of N36°17'19"W, a chord length of 105.26 feet, a central angle of 146°14'41", a radius of 55.00 feet and a tangent of 181.28 feet, distance of 140.38 feet to a 5/8 inch iron rod set for a corner;

THENCE North 43°35'51" East, along Lot 1, Block A, Rockwall Market Center East Addition, distance of 159.67 feet to a nail for a corner;

THENCE continuing along the curve to the RIGHT having a chord bearing of S27°06'51"E, a chord length of 32.99 feet, a central angle of 38°31'16", a radius of 50.00 feet and a tangent of 17.47 feet, along Lot 1, Block A, Rockwall Market Center East Addition distance of 33.62 feet to a 1/2 inch iron rod found for a corner;

THENCE North 43°35'51" East, along Lot 1, Block A, Rockwall Market Center East Addition, distance of 210.30 feet to a 5/8 inch iron rod set for a corner;

THENCE South 46°27'34" East, a distance of 480.22 feet to the **POINT OF BEGINNING** and containing 3.780 acres (164,650 square feet) of land, more or less.

NOW, THEREFORE, KNOW ALL MEN BY THESE PRESENTS:

STATE OF TEXAS  
COUNTY OF ROCKWALL

I (we) the undersigned owner (s) of the land shown on this plat, and designated herein as the RALPH HALL COURT, AND LOT 1, ROCKWALL MARKET CENTER SOUTH ADDITION subdivision to the City of Rockwall, Texas, and whose name is subscribed hereto, hereby dedicate to the use of the public forever all streets, alleys, parks, water courses, drains, easements and public places thereon shown on the purpose and consideration therein expressed. I (we) further certify that all other parties who have a mortgage or lien interest in the RALPH HALL COURT, AND LOT 1, ROCKWALL MARKET CENTER SOUTH ADDITION subdivision have been notified and signed this plat.


I (we) understand and do hereby reserve the easement strips shown on this plat for the purposes stated and for the mutual use and accommodation of all utilities desiring to use or using same. I (we) also understand the following:

- No buildings shall be constructed or placed upon, over, or across the utility easements as described herein.
- Any public utility shall have the right to remove and keep removed all or part of any buildings, fences, trees, shrubs, or other growths or improvements which in any way endanger or interfere with construction, maintenance or efficiency of their respective system on any of these easement strips; and any public utility shall at all times have the right of ingress or egress to, from and upon the said easement strips for purpose of construction, reconstruction, inspecting, patrolling, maintaining, and either adding to or removing all or part of their respective system without the necessity of, at any time, procuring the permission of anyone.
- The City of Rockwall will not be responsible for any claims of any nature resulting from or occasioned by the establishment of grade of streets in the subdivision.
- The developer and subdivision engineer shall bear total responsibility for storm drain improvements.
- The developer shall be responsible for the necessary facilities to provide drainage patterns and drainage controls such that properties within the drainage area are not adversely affected by storm drainage from the development.
- No house dwelling unit, or other structure shall be constructed on any lot in this addition by the owner or any other person until the developer and/or owner has complied with all requirements of the Subdivision Regulations of the City of Rockwall regarding improvements with respect to the entire block on the street or streets on which property abuts, including the actual installation of streets with the required base and paving, curb and gutter, water and sewer, drainage structures, storm structures, storm sewers, and alleys, all according to the specifications of the City of Rockwall; or

Until an escrow deposit, sufficient to pay for the cost of such improvements, as determined by the city's engineer and/or city administrator, computed on a private commercial rate basis, has been made with the city secretary, accompanied by an agreement signed by the developer and/or owner, authorizing the city to make such improvements at prevailing private commercial rates, or have the same made by a contractor and pay for the same out of the escrow deposit, should the developer and/or owner fail or refuse to install the required improvements within the time stated in such written agreement, but in no case shall the City be obligated to make such improvements itself. Such deposit may be used by the owner and/or developer as progress payments as the work progresses in making such improvement by making certified requisitions to the city secretary, supported by evidence of work done; or

Until the developer and/or owner files a corporate surety bond with the city secretary in a sum equal to the cost of such improvements for the designated area, guaranteeing the installation thereof within the time stated in the bond, which time shall be fixed by the city council of the City of Rockwall.

I (we) further acknowledge that the dedications and/or exactions made herein are proportional to the impact of the subdivision upon the public services required in order that the development will comport with the present and future growth needs of the City; I (we), my (our) successors and assigns hereby waive any claim, damage, or cause of action that I (we) may have as a result of the dedication of exactions made herein.

  
H. George Schuler, Trustee for  
Jack W. Schuler, Owner


STATE OF TEXAS COUNTY OF DALLAS

Before me, the undersigned authority, on this day personally appeared **H. George Schuler**, known to me to be the person whose name is subscribed to the foregoing instrument, and acknowledged to me that he executed the same for the purpose and consideration therein stated.

Given upon my hand and seal of office this 20<sup>TH</sup> day of DE, 2010.

  
Notary Public in and for the State of Texas


July 23, 2012  
My Commission Expires:

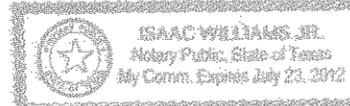

SURVEYOR'S CERTIFICATE


KNOW ALL MEN BY THESE PRESENTS:

That I, Pansak Sribhen, do hereby certify that I prepared this plat from an actual and accurate survey of the land, and that the corner monuments shown thereon were properly placed under my personal supervision.

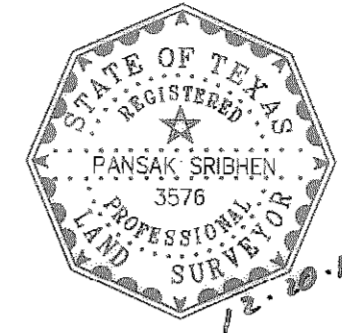

  
Pansak Sribhen  
Registered Professional Land Surveyor No. 3576

RECOMMENDED FOR FINAL APPROVAL

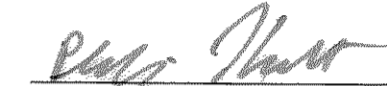  
Planning And Zoning Commission

12-28-2010  
Date

APPROVED

I hereby certify that the above and foregoing plat of an addition to the City of Rockwall, Texas, was approved by the City Council of the City of Rockwall on the 20<sup>th</sup> day of December 2010.

This approval shall be invalid unless the approved plat for such addition is recorded in the office of the County Clerk of Rockwall, County, Texas, within one hundred eighty (180) days from said date of final approval.


Said addition shall be subject to all the requirements of the Subdivision Regulations of the City of Rockwall.

WITNESS OUR HANDS, this 30<sup>th</sup> day of December 2010.

  
Mayor, City of Rockwall


  
City Secretary

  
City Engineer

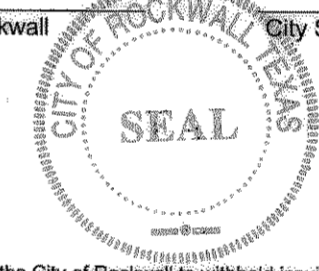

NOTE:

It shall be the policy of the City of Rockwall to withhold issuing building permits until all streets, water, sewer and storm drainage systems have been accepted by the City. The approval of a plat by the City does not constitute any representation, assurance or guarantee that any building within such plat shall be approved, authorized or permit therefore issued, nor shall such approval constitute any representation, assurance or guarantee by the City of the adequacy and availability for water for personal use and fire protection within such plat, as required under Ordinance 83-54.

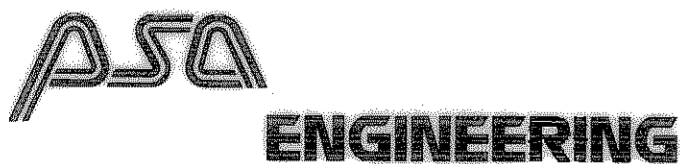

17819 DAVENPORT ROAD, SUITE 215  
DALLAS, TEXAS 75252  
(972) 248-9651 FAX (972) 248-9681  
TX T.B.P.E. REGISTRATION # F-006974  
T.B.P.L.S. FIRM REGISTERED NO. 100433

OWNER


JACK W. SCHULER  
1500 E. INDUSTRIAL BOULEVARD STE. 225  
MCKINNEY, Texas 75069  
(972) 562-5555

**FINAL PLAT**  
OF  
RALPH HALL COURT (50' R.O.W. DEDICATION), AND LOT 1  
ROCKWALL MARKET CENTER SOUTH ADDITION  
3.780 ACRES TRACTS, ZONE COMMERCIAL  
SITUATED IN THE  
E.P. GAINES CHISUM SURVEY, ABSTRACT NO. 64  
CITY OF ROCKWALL  
ROCKWALL COUNTY, TEXAS  
DECEMBER 20, 2010  
SHEET 2 OF 2



H-142

Ralph Hall Court and Lot 1  
Rockwall Market Center South Add  
Final Plat



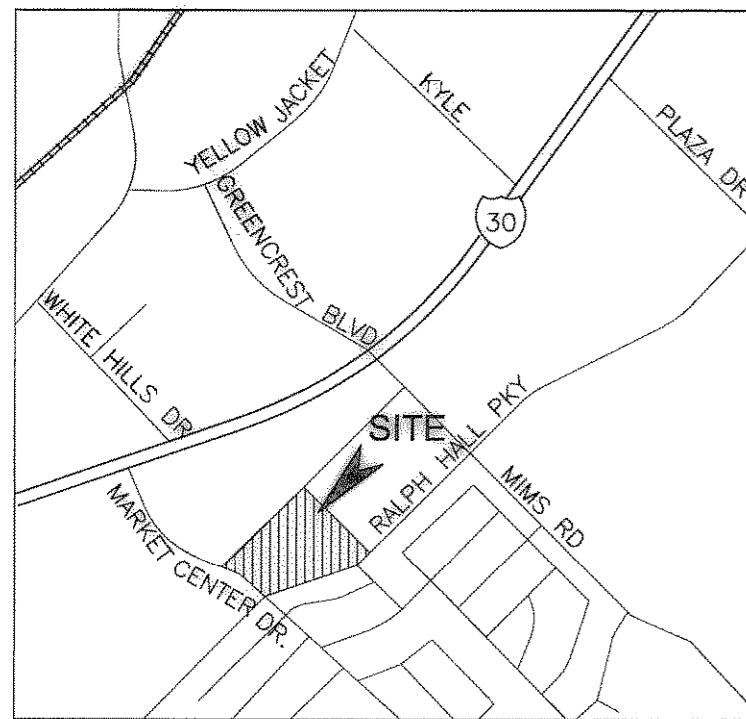

**LOCATION MAP**  
(MAPSCO PAGE 1050, 30C)  
N.T.S.

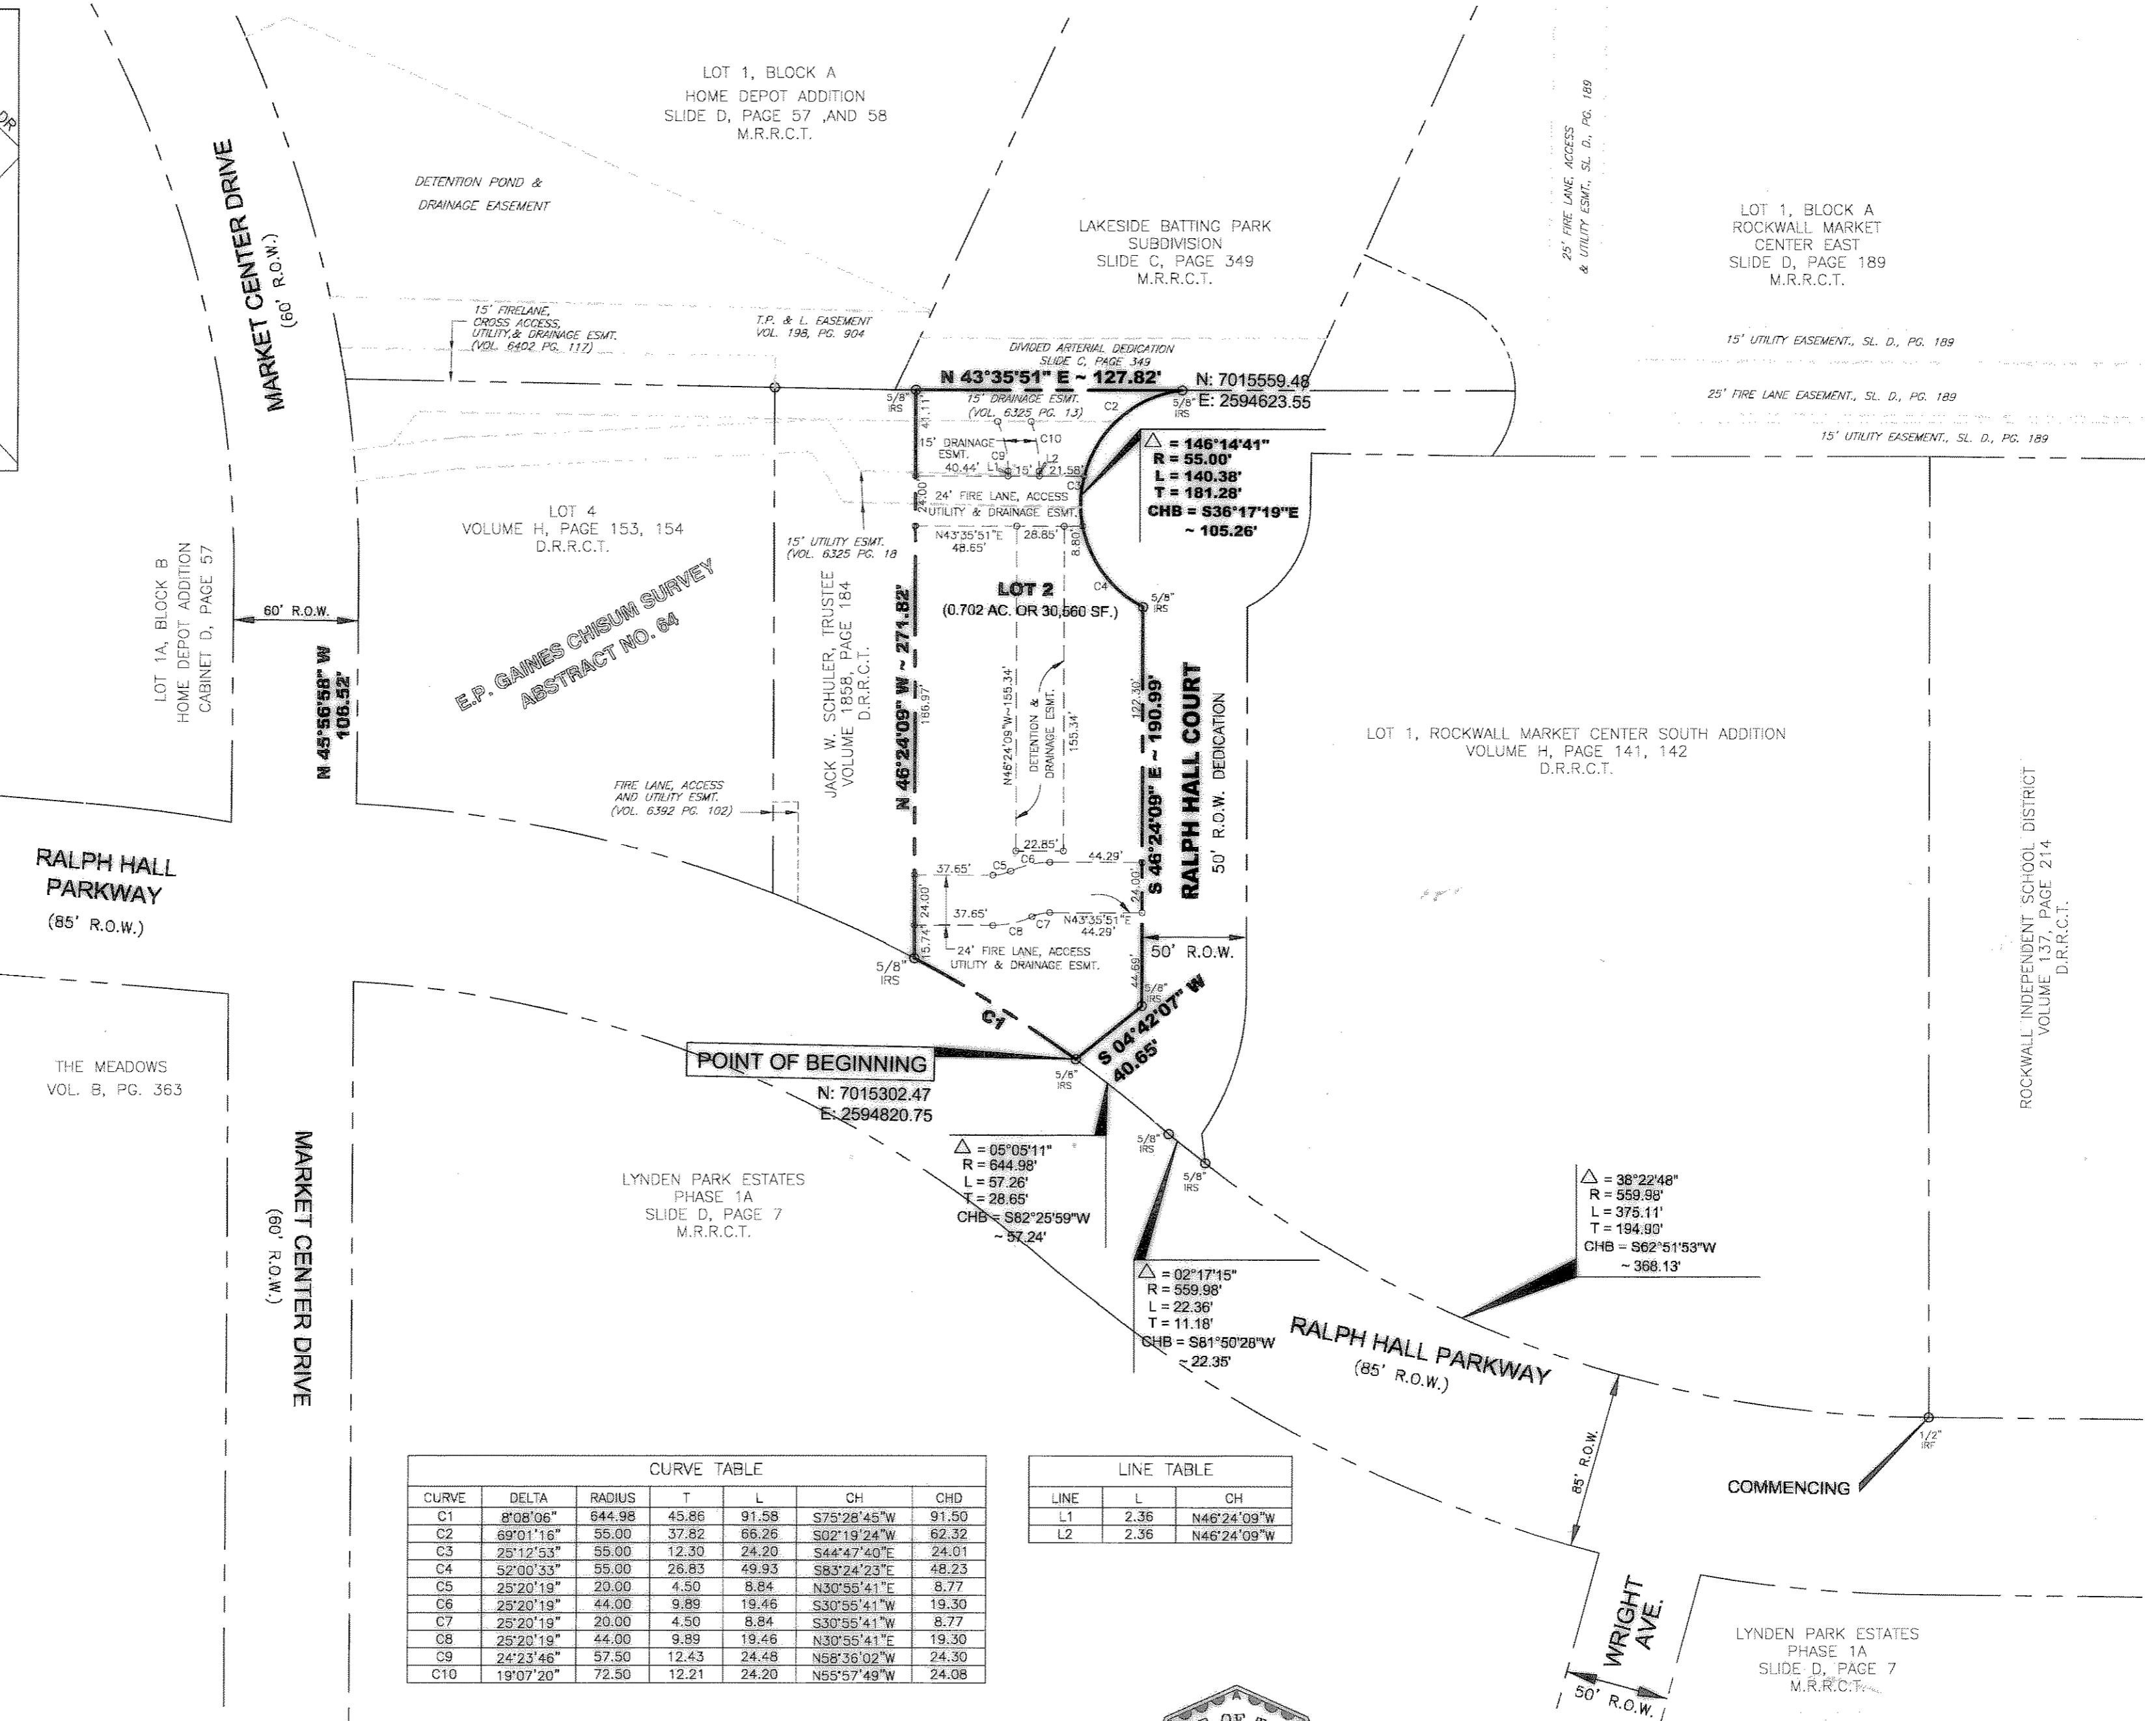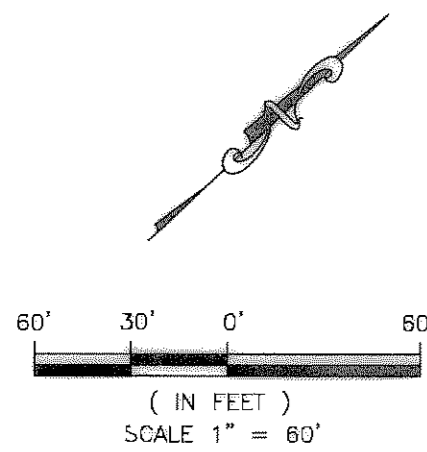


CURVE TABLE						
CURVE	DELTA	RADIUS	T	L	CH	CHD
C1	8°08'06"	644.98	45.86	91.58	S75°28'45"W	91.50
C2	69°01'16"	55.00	37.82	66.26	S02°19'24"W	62.32
C3	25°12'53"	55.00	12.30	24.20	S44°47'40"E	24.01
C4	52°00'33"	55.00	26.83	49.93	S83°24'23"E	48.23
C5	25°20'19"	20.00	4.50	8.84	N30°55'41"E	8.77
C6	25°20'19"	44.00	9.89	19.46	S30°55'41"W	19.30
C7	25°20'19"	20.00	4.50	8.84	S30°55'41"W	8.77
C8	25°20'19"	44.00	9.89	19.46	N30°55'41"E	19.30
C9	24°23'46"	57.50	12.43	24.48	N58°38'02"W	24.30
C10	19°07'20"	72.50	12.21	24.20	N55°57'49"W	24.08

LINE TABLE		
LINE	L	CH
L1	2.36	N46°24'09"W
L2	2.36	N46°24'09"W

**ASA ENGINEERING**  
17819 DAVENPORT ROAD, SUITE 215  
DALLAS, TEXAS 75252  
(972) 248-9651 FAX (972) 248-9681  
TX T.B.P.E. REGISTRATION # F-006974  
T.B.P.L.S. FIRM REGISTERED NO. 100433

**OWNER**  
JACK W. SCHULER  
1500 E. INDUSTRIAL BOULEVARD STE. 225  
McKINNEY, Texas 75069  
(972) 562-5555

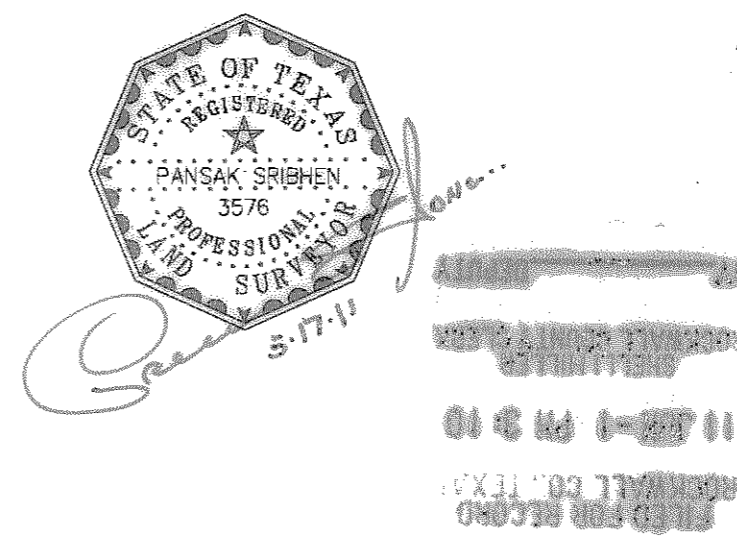

**FINAL PLAT**  
OF  
**LOT 2**  
**ROCKWALL MARKET CENTER SOUTH ADDITION**  
0.702 ACRES TRACTS, ZONE COMMERCIAL  
SITUATED IN THE  
E.P. GAINES CHISUM SURVEY, ABSTRACT NO. 64  
CITY OF ROCKWALL  
ROCKWALL COUNTY, TEXAS  
MAY 17, 2011  
SHEET 1 OF 2

H-167

STATE OF TEXAS  
COUNTY OF ROCKWALL

Being a tract of land situated in the E.P. Gaines Chisum Survey, Abstract No. 64, Rockwall County, Texas and being a part of that tract of land conveyed to JACK W. SCHULER, TRUSTEE by Special Warranty Deed recorded in Volume 1858, Page 184, Real Property Records, Rockwall County Texas, and being more particularly described by metes and bounds as follows:

COMMENCING at a metal fence on the southwest corner of Rockwall Independent School District Tract, Vol.137, Page 214, also being on the Right of Way line of Ralph Hall Parkway (85' R.O.W.);

THENCE continuing along the curve to the RIGHT having a chord bearing of S 62 deg. 51 min. 53 sec. W, a chord length of 368.13 feet, a central angle of 38 deg. 22 min. 48 sec., a radius of 559.98 feet and a tangent of 194.90 feet, along Ralph Hall Parkway (85' R.O.W.) distance of 375.11 feet to a 5/8 inch iron rod set for a corner;

THENCE continuing along the curve to the RIGHT having a chord bearing of S 81 deg. 50 min. 28 sec. W, a chord length of 22.35 feet, a central angle of 02 deg. 17 min. 15 sec., a radius of 644.98 feet and a tangent of 11.18 feet, along Ralph Hall Parkway (85' R.O.W.) distance of 22.36 feet to a 5/8 inch iron rod set for a corner;

THENCE continuing along the curve to the LEFT having a chord bearing of S 82 deg. 25 min. 59 sec. W, a chord length of 57.24 feet, a central angle of 05 deg. 05 min. 11 sec., a radius of 644.98 feet and a tangent of 28.65 feet, along Ralph Hall Parkway (85' R.O.W.) distance of 57.26 feet to POINT OF BEGINNING;

THENCE continuing along the curve to the LEFT having a chord bearing of S 75 deg. 28 min. 45 sec. W, a chord length of 91.50 feet, a central angle of 08 deg. 08 min. 06 sec., a radius of 644.98 feet and a tangent of 45.86 feet, along Ralph Hall Parkway (85' R.O.W.), distance of 91.58 feet to a 5/8 inch iron rod set for a corner;

THENCE N 46 deg. 24 min. 09 sec. W, distance of 271.82 feet to a 5/8 inch iron rod set for a corner;

THENCE N 43 deg. 35 min. 51 sec. E, distance of 127.82 feet to a 5/8 inch iron rod set for a corner;

THENCE along the curve to the LEFT having a chord bearing of S 36 deg. 17 min. 19 sec. E, a chord length of 105.26 feet, a central angle of 146 deg. 14 min. 41 sec., a radius of 55.00 feet and a tangent of 181.28 feet, along Ralph Hall Court (50' R.O.W.), distance of 140.38 feet to a 5/8 inch iron rod set for a corner;

THENCE S 46 deg. 24 min. 09 sec. E, along Ralph Hall Court (50' R.O.W.), distance of 190.99 feet to a 5/8 inch iron rod set for a corner;

THENCE S 04 deg. 42 min. 07 sec. W, along Ralph Hall Court (50' R.O.W.), distance of 40.65 feet to POINT OF BEGINNING and containing 30,560 square feet or 0.702 acres of land, more or less.

NOW, THEREFORE, KNOW ALL MEN BY THESE PRESENTS:

STATE OF TEXAS  
COUNTY OF ROCKWALL

I (we) the undersigned owner (s) of the land shown on this plat, and designated herein as the LOT 2, ROCKWALL MARKET CENTER SOUTH ADDITION subdivision to the City of Rockwall, Texas, and whose name is subscribed hereto, hereby dedicate to the use of the public forever all streets, alleys, parks, water courses, drains, easements and public places thereon shown on the purpose and consideration therein expressed. I (we) further certify that all other parties who have a mortgage or lien interest in the LOT 2, ROCKWALL MARKET CENTER SOUTH ADDITION subdivision have been notified and signed this plat.

I (we) understand and do hereby reserve the easement strips shown on this plat for the purposes stated and for the mutual use and accommodation of all utilities desiring to use or using same. I (we) also understand the following:

1. No buildings shall be constructed or placed upon, over, or across the utility easements as described herein.
2. Any public utility shall have the right to remove and keep removed all or part of any buildings, fences, trees, shrubs, or other growths or improvements which in any way endanger or interfere with construction, maintenance or efficiency of their respective system on any of these easement strips; and any public utility shall at all times have the right of ingress or egress to, from and upon the said easement strips for purpose of construction, reconstruction, inspecting, patrolling, maintaining, and either adding to or removing all or part of their respective system without the necessity of, at any time, procuring the permission of anyone.
3. The City of Rockwall will not be responsible for any claims of any nature resulting from or occasioned by the establishment of grade of streets in the subdivision.
4. The developer and subdivision engineer shall bear total responsibility for storm drain improvements.
5. The developer shall be responsible for the necessary facilities to provide drainage patterns and drainage controls such that properties within the drainage area are not adversely affected by storm drainage from the development.
6. No house dwelling unit, or other structure shall be constructed on any lot in this addition by the owner or any other person until the developer and/or owner has complied with all requirements of the Subdivision Regulations of the City of Rockwall regarding improvements with respect to the entire block on the street or streets on which property abuts, including the actual installation of streets with the required base and paving, curb and gutter, water and sewer, drainage structures, storm structures, storm sewers, and alleys, all according to the specifications of the City of Rockwall; or

Until an escrow deposit, sufficient to pay for the cost of such improvements, as determined by the city's engineer and/or city administrator, computed on a private commercial rate basis, has been made with the city secretary, accompanied by an agreement signed by the developer and/or owner, authorizing the city to make such improvements at prevailing private commercial rates, or have the same made by a contractor and pay for the same out of the escrow deposit, should the developer and/or owner fail or refuse to install the required improvements within the time stated in such written agreement, but in no case shall the City be obligated to make such improvements itself. Such deposit may be used by the owner and/or developer as progress payments as the work progresses in making such improvement by making certified requisitions to the city secretary, supported by evidence of work done; or

Until the developer and/or owner files a corporate surety bond with the city secretary in a sum equal to the cost of such improvements for the designated area, guaranteeing the installation thereof within the time stated in the bond, which time shall be fixed by the city council of the City of Rockwall.

I (we) further acknowledge that the dedications and/or exactions made herein are proportional to the impact of the subdivision upon the public services required in order that the development will comport with the present and future growth needs of the City; I (we), my (our) successors and assigns hereby waive any claim, damage, or cause of action that I (we) may have as a result of the dedication of exactions made herein.

*H. George Schuler*  
H. George Schuler Trustee for  
Jack W. Schuler, Owner


STATE OF TEXAS COUNTY OF DALLAS

Before me, the undersigned authority, on this day personally appeared H. George Schuler, known to me to be the person whose name is subscribed to the foregoing instrument, and acknowledged to me that he executed the same for the purpose and consideration therein stated.

Given upon my hand and seal of office this 13th day of MAY, 2011.

*Isaac Williams Jr.*  
Notary Public in and for the State of Texas


JULY 23, 2012  
My Commission Expires:

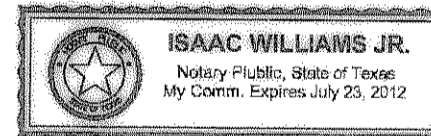

SURVEYOR'S CERTIFICATE

KNOW ALL MEN BY THESE PRESENTS:

That I, Pansak Sribhen, do hereby certify that I prepared this plat from an actual and accurate survey of the land, and that the corner monuments shown thereon were properly placed under my personal supervision.

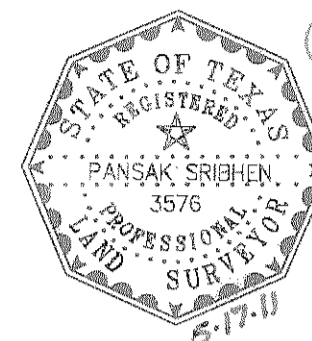

*Pansak Sribhen*  
Pansak Sribhen  
Registered Professional Land Surveyor No. 3576

RECOMMENDED FOR FINAL APPROVAL

*Chris Phunt*  
Planning And Zoning Commission

05-10-11  
Date

APPROVED


I hereby certify that the above and foregoing plat of an addition to the City of Rockwall, Texas, was approved by the City Council of the City of Rockwall on the 16th day of May, 2011.

This approval shall be invalid unless the approved plat for such addition is recorded in the office of the County Clerk of Rockwall, County, Texas, within one hundred eighty (180) days from said date of final approval.

Said addition shall be subject to all the requirements of the Subdivision Regulations of the City of Rockwall.


WITNESS OUR HANDS, this 25th day of May, 2011.

*William R. Cecil* Mayor, City of Rockwall  
*Christy Ashberry* City Secretary  
*Chuck Todd* City Engineer

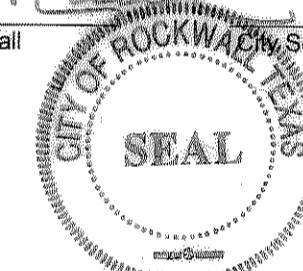

NOTE:

It shall be the policy of the City of Rockwall to withhold issuing building permits until all streets, water, sewer and storm drainage systems have been accepted by the City. The approval of a plat by the City does not constitute any representation, assurance or guarantee that any building within such plat shall be approved, authorized or permit therefore issued, nor shall such approval constitute any representation, assurance or guarantee by the City of the adequacy and availability for water for personal use and fire protection within such plat, as required under Ordinance 83-54.

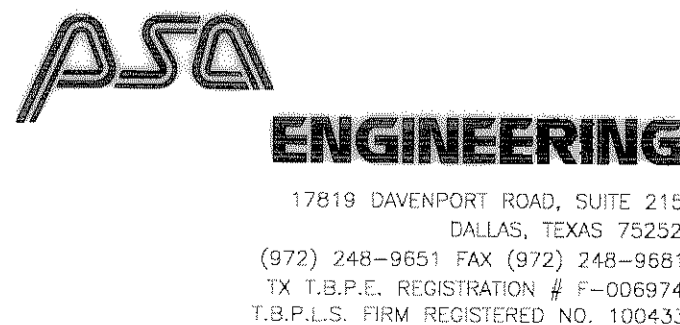

OWNER  
JACK W. SCHULER  
1500 E. INDUSTRIAL BOULEVARD STE. 225  
McKINNEY, Texas 75069  
(972) 562-5555


FINAL PLAT  
OF  
LOT 2  
ROCKWALL MARKET CENTER SOUTH ADDITION  
0.702 ACRES TRACTS, ZONE COMMERCIAL  
SITUATED IN THE  
E.P. GAINES CHISUM SURVEY, ABSTRACT NO. 64  
CITY OF ROCKWALL  
ROCKWALL COUNTY, TEXAS  
MAY 17, 2011  
SHEET 2 OF 2

Rockwall Market Center  
South Add - Lot 2  
Final Plat






**LOCATION MAP**  
(MAPSCO PAGE 1050, 30C) N.T.S.

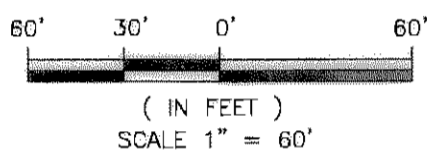

CURVE TABLE						
CURVE	DELTA	RADIUS	T	L	CH	CHD
C1	8°48'57"	630.00'	48.56'	96.94'	N50°21'27"W	96.84'
C2	1°18'04"	630.00'	7.15'	14.31'	N54°06'53"W	14.31'
C3	24°47'50"	20.00'	4.40'	8.66'	S32°14'27"W	8.59'
C4	74°38'19"	20.00'	15.25'	26.05'	N88°11'59"W	24.25'
C5	75°31'21"	20.00'	15.49'	26.36'	S06°54'57"W	24.49'
C6	20°02'04"	20.00'	3.53'	6.99'	S40°51'46"E	6.96'
C7	5°33'34"	677.00'	32.87'	65.69'	N48°06'01"W	65.67'
C8	5°33'34"	653.00'	31.71'	63.36'	N48°06'01"W	63.34'
C9	79°26'08"	20.00'	16.61'	27.73'	S85°02'18"E	25.56'
C10	11°39'21"	49.00'	5.00'	9.97'	S51°06'54"E	9.95'
C11	41°28'20"	44.00'	16.66'	31.85'	S66°03'24"E	31.16'
C12	71°22'45"	20.00'	14.37'	24.92'	N89°03'59"W	23.34'
C13	13°51'29"	20.00'	2.43'	4.84'	N39°24'53"W	4.83'
C14	17°12'28"	20.00'	3.03'	6.01'	N16°50'56"W	5.98'
C15	1°29'09"	644.98'	8.36'	16.73'	S64°02'34"W	16.73'
C16	16°44'15"	644.98'	94.88'	188.41'	S54°55'52"W	187.74'
C17	37°57'48"	44.00'	15.13'	29.15'	N74°13'32"E	28.62'
C18	4°14'20"	44.00'	1.63'	3.26'	S57°21'48"W	3.25'
C19	30°49'54"	44.00'	12.13'	23.68'	S74°53'55"W	23.39'
C20	16°00'21"	20.00'	2.81'	5.59'	S52°40'48"W	5.57'
C21	7°30'53"	630.00'	41.37'	82.63'	N49°42'25"W	82.57'

LINE TABLE		
LINE	LENGTH	BEARING
L1	5.00'	S45°00'00"W
L2	1.61'	S45°19'14"E
L3	9.42'	S57°16'24"E
L4	17.76'	N16°29'13"W
L5	8.87'	N89°15'37"W
L6	7.21'	S19°15'39"W
L7	12.58'	S00°07'12"W
L8	1.58'	S45°19'14"E
L9	43.07'	S46°20'38"E
L10	11.01'	S43°39'22"W
L11	10.00'	N48°01'03"W
L12	30.96'	S43°39'22"W
L13	24.13'	S45°19'14"E
L14	16.61'	S46°20'38"E
L15	12.77'	S46°20'38"E
L16	26.24'	N50°52'48"W
L17	27.25'	N44°40'37"E
L18	32.45'	S04°11'51"E
L19	21.21'	S40°48'09"W
L20	30.55'	S04°11'51"E
L21	27.54'	N44°40'37"E
L22	27.92'	N85°48'09"E
L23	21.21'	S40°48'09"W
L24	26.33'	N85°48'09"E
L25	55.87'	S47°07'39"W

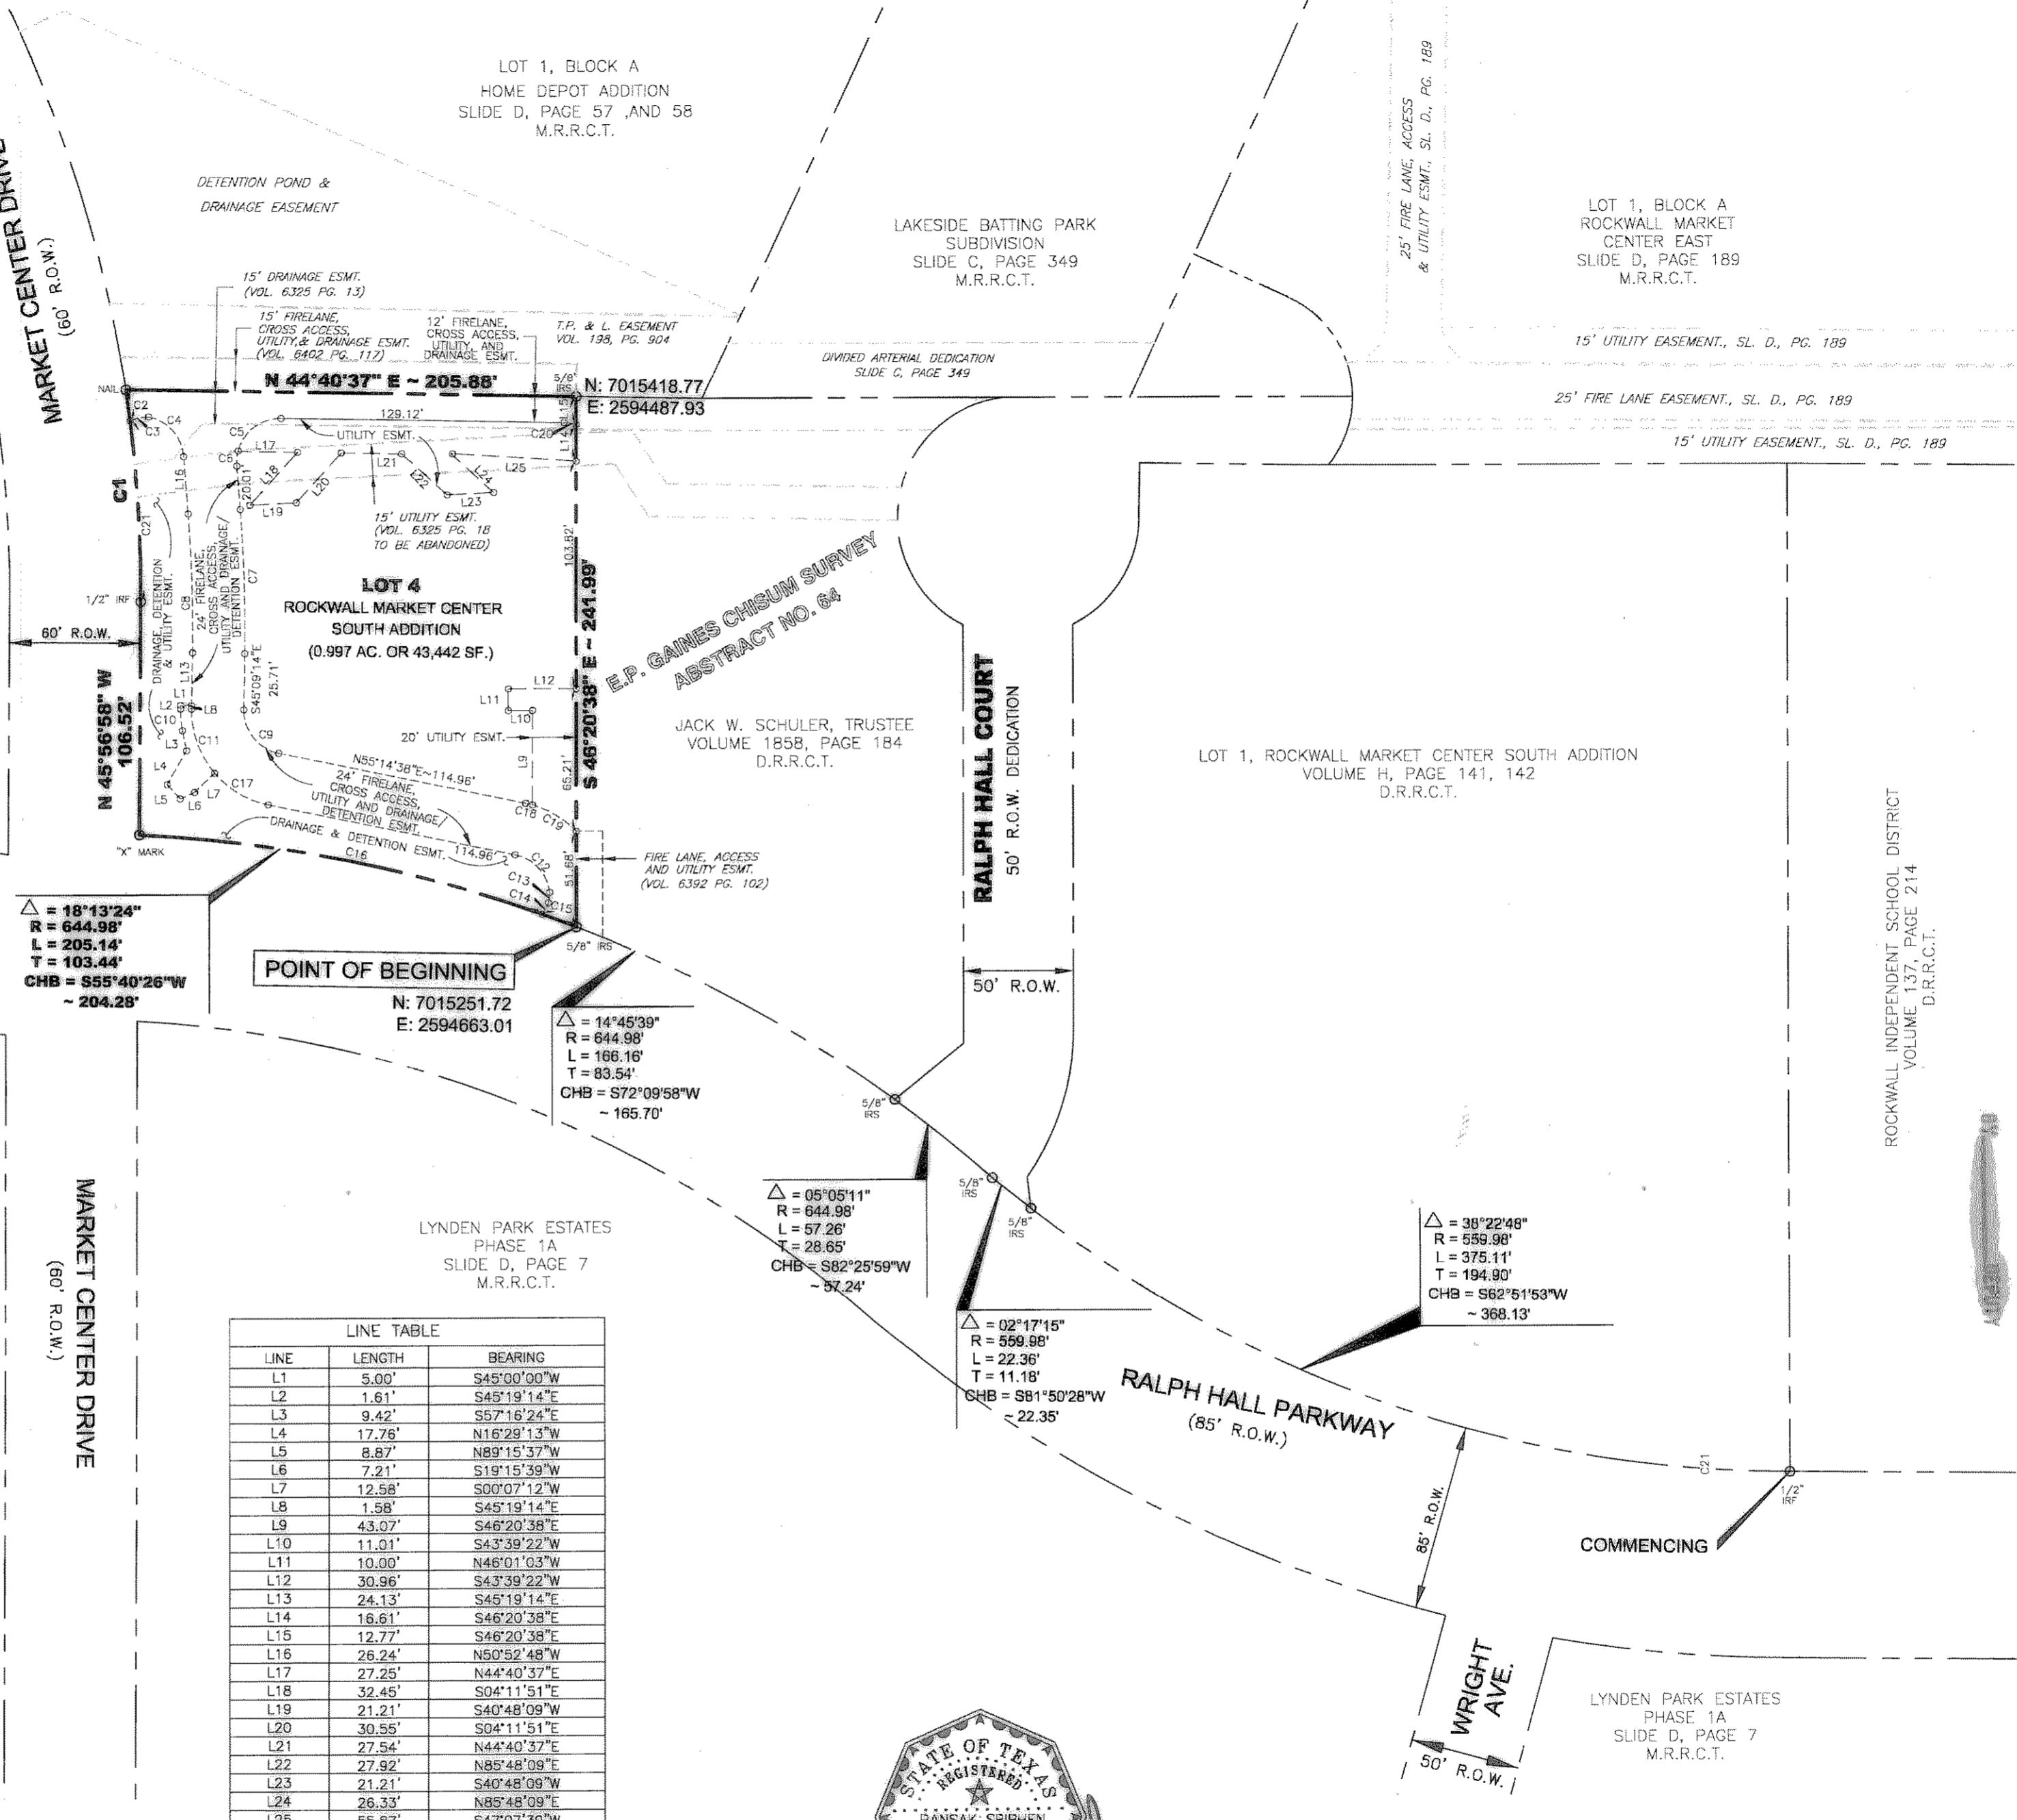

△ = 18°13'24"  
R = 644.98'  
L = 205.14'  
T = 103.44'  
CHB = S55°40'26"W  
- 204.28'

**POINT OF BEGINNING**  
N: 7015251.72  
E: 2594663.01

△ = 14°46'39"  
R = 644.98'  
L = 166.16'  
T = 83.54'  
CHB = S72°09'58"W  
- 165.70'

△ = 05°05'11"  
R = 644.98'  
L = 57.26'  
T = 28.65'  
CHB = S82°25'59"W  
- 57.24'

△ = 02°17'15"  
R = 559.98'  
L = 22.36'  
T = 11.18'  
CHB = S81°50'28"W  
- 22.35'

△ = 38°22'48"  
R = 559.98'  
L = 375.11'  
T = 194.90'  
CHB = S62°51'53"W  
- 368.13'



**PSA ENGINEERING**  
17819 DAVENPORT ROAD, SUITE 215  
DALLAS, TEXAS 75252  
(972) 248-9651 FAX (972) 248-9681  
TX T.B.P.E. REGISTRATION # F-006974  
T.B.P.L.S. FIRM REGISTERED NO. 100433

**OWNER**  
JACK W. SCHULER  
1500 E. INDUSTRIAL BOULEVARD STE. 225  
MCKINNEY, TEXAS 75069  
(972) 562-5555

**FINAL PLAT**  
OF  
LOT 4  
ROCKWALL MARKET CENTER SOUTH ADDITION  
0.977 ACRES TRACTS, ZONE COMMERCIAL  
SITUATED IN THE  
E.P. GAINES CHISUM SURVEY, ABSTRACT NO. 64  
CITY OF ROCKWALL  
ROCKWALL COUNTY, TEXAS  
MARCH 25, 2011  
SHEET 1 OF 2

H-153

STATE OF TEXAS  
COUNTY OF ROCKWALL

Being a tract of land situated in the E.P. Gaines Chisum Survey, Abstract No. 64, Rockwall County, Texas and being a part of that tract of land conveyed to JACK W. SCHULER, TRUSTEE by Special Warranty Deed recorded in Volume 1858, Page 184, Real Property Records, Rockwall County Texas, and being more particularly described by metes and bounds as follows;

COMMENCING at a metal fence on the southwest corner of Rockwall Independent School District Tract, Vol. 137, Page 214, also being on the Right of Way line of Ralph Hall Parkway (85' R.O.W.);

THENCE continuing along the curve to the RIGHT having a chord bearing of S 62 deg. 51 min. 53 sec. W, a chord length of 368.13 feet, a central angle of 38 deg. 22 min. 48 sec., a radius of 559.98 feet and a tangent of 194.90 feet, along Ralph Hall Parkway (85' R.O.W.) distance of 375.11 feet to a 5/8 inch iron rod set for a corner;

THENCE continuing along the curve to the RIGHT having a chord bearing of S 81 deg. 50 min. 28 sec. W, a chord length of 22.35 feet, a central angle of 02 deg. 17 min. 15 sec., a radius of 559.98 feet and a tangent of 11.18 feet, along Ralph Hall Parkway (85' R.O.W.) distance of 22.36 feet to a 5/8 inch iron rod set for a corner;

THENCE continuing along the curve to the LEFT having a chord bearing of S 82 deg. 25 min. 59 sec. W, a chord length of 57.24 feet, a central angle of 05 deg. 05 min. 11 sec., a radius of 644.98 feet and a tangent of 28.65 feet, along Ralph Hall Parkway (85' R.O.W.) distance of 57.26 feet to a 5/8 inch iron rod set for a corner;

THENCE continuing along the curve to the LEFT having a chord bearing of S 72 deg. 09 min. 58 sec. W, a chord length of 165.70 feet, a central angle of 14 deg. 45 min. 39 sec., a radius of 644.98 feet and a tangent of 83.54 feet, along Ralph Hall Parkway (85' R.O.W.) distance of 166.16 feet to POINT OF BEGINNING;

THENCE continuing along the curve to the LEFT having a chord bearing of S 55 deg. 40 min. 26 sec. W, a chord length of 204.28 feet, a central angle of 18 deg. 13 min. 24 sec., a radius of 630.00 feet and a tangent of 103.44 feet, along Ralph Hall Parkway (85' R.O.W.) distance of 205.14 feet to a "X" mark for a corner;

THENCE N 45 deg. 56 min. 58 sec. W, along Market Center Drive (60' R.O.W.), distance of 106.52 feet to a 1/2 inch iron rod found for a corner;

THENCE along the curve to the LEFT having a chord bearing of N 50 deg. 21 min. 27 sec. W, a chord length of 96.84 feet, a central angle of 8 deg. 48 min. 57 sec., a radius of 630.00 feet and a tangent of 48.56 feet, along Market Center Drive (60' R.O.W.) distance of 96.94 feet to a nail;

THENCE N 44 deg. 40 min. 37 sec. E, distance of 205.88 feet to a 5/8 inch iron rod set for a corner;

THENCE S 46 deg. 20 min. 38 sec. E, distance of 241.99 feet to POINT OF BEGINNING and containing 43,442 square feet or 0.997 acres of land, more or less.

NOW, THEREFORE, KNOW ALL MEN BY THESE PRESENTS:

STATE OF TEXAS  
COUNTY OF ROCKWALL

I (we) the undersigned owner (s) of the land shown on this plat, and designated herein as the LOT 4, ROCKWALL MARKET CENTER SOUTH ADDITION subdivision to the City of Rockwall, Texas, and whose name is subscribed hereto, hereby dedicate to the use of the public forever all streets, alleys, parks, water courses, drains, easements and public places thereon shown on the purpose and consideration therein expressed. I (we) further certify that all other parties who have a mortgage or lien interest in the LOT 4, ROCKWALL MARKET CENTER SOUTH ADDITION subdivision have been notified and signed this plat.

I (we) understand and do hereby reserve the easement strips shown on this plat for the purposes stated and for the mutual use and accommodation of all utilities desiring to use or using same. I (we) also understand the following;

- No buildings shall be constructed or placed upon, over, or across the utility easements as described herein.
- Any public utility shall have the right to remove and keep removed all or part of any buildings, fences, trees, shrubs, or other growths or improvements which in any way endanger or interfere with construction, maintenance or efficiency of their respective system on any of these easement strips; and any public utility shall at all times have the right of ingress or egress to, from and upon the said easement strips for purpose of construction, reconstruction, inspecting, patrolling, maintaining, and either adding to or removing all or part of their respective system without the necessity of, at any time, procuring the permission of anyone.
- The City of Rockwall will not be responsible for any claims of any nature resulting from or occasioned by the establishment of grade of streets in the subdivision.
- The developer and subdivision engineer shall bear total responsibility for storm drain improvements.
- The developer shall be responsible for the necessary facilities to provide drainage patterns and drainage controls such that properties within the drainage area are not adversely affected by storm drainage from the development.
- No house dwelling unit, or other structure shall be constructed on any lot in this addition by the owner or any other person until the developer and/or owner has complied with all requirements of the Subdivision Regulations of the City of Rockwall regarding improvements with respect to the entire block on the street or streets on which property abuts, including the actual installation of streets with the required base and paving, curb and gutter, water and sewer, drainage structures, storm structures, storm sewers, and alleys, all according to the specifications of the City of Rockwall; or

Until an escrow deposit, sufficient to pay for the cost of such improvements, as determined by the city's engineer and/or city administrator, computed on a private commercial rate basis, has been made with the city secretary, accompanied by an agreement signed by the developer and/or owner, authorizing the city to make such improvements at prevailing private commercial rates, or have the same made by a contractor and pay for the same out of the escrow deposit, should the developer and/or owner fail or refuse to install the required improvements within the time stated in such written agreement, but in no case shall the City be obligated to make such improvements itself. Such deposit may be used by the owner and/or developer as progress payments as the work progresses in making such improvement by making certified requisitions to the city secretary, supported by evidence of work done; or

Until the developer and/or owner files a corporate surety bond with the city secretary in a sum equal to the cost of such improvements for the designated area, guaranteeing the installation thereof within the time stated in the bond, which time shall be fixed by the city council of the City of Rockwall.

I (we) further acknowledge that the dedications and/or exactions made herein are proportional to the impact of the subdivision upon the public services required in order that the development will comport with the present and future growth needs of the City; I (we), my (our) successors and assigns hereby waive any claim, damage, or cause of action that I (we) may have as a result of the dedication of exactions made herein.

*H. George Schuler*  
H. George Schuler Trustee for  
Jack W. Schuler, Owner

STATE OF TEXAS COUNTY OF DALLAS

Before me, the undersigned authority, on this day personally appeared H. George Schuler, known to me to be the person whose name is subscribed to the foregoing instrument, and acknowledged to me that he executed the same for the purpose and consideration therein stated.

Given upon my hand and seal of office this 25TH day of MAR, 2011.

*Isaac Williams Jr.*  
Notary Public in and for the State of Texas

July 23, 2012  
My Commission Expires:




OWNER

JACK W. SCHULER  
1500 E. INDUSTRIAL BOULEVARD STE. 225  
McKINNEY, Texas 75069  
(972) 562-5555

SURVEYOR'S CERTIFICATE

KNOW ALL MEN BY THESE PRESENTS:

That I, Pansak Sribhen, do hereby certify that I prepared this plat from an actual and accurate survey of the land, and that the corner monuments shown thereon were properly placed under my personal supervision.

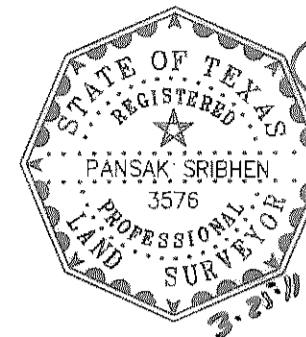

*Pansak Sribhen*  
Pansak Sribhen  
Registered Professional Land Surveyor No. 3576

RECOMMENDED FOR FINAL APPROVAL

*[Signature]*  
Planning And Zoning Commission

03-08-11  
Date

APPROVED


I hereby certify that the above and foregoing plat of an addition to the City of Rockwall, Texas, was approved by the City Council of the City of Rockwall on the 21st day of March, 2011.

This approval shall be invalid unless the approved plat for such addition is recorded in the office of the County Clerk of Rockwall, County, Texas, within one hundred eighty (180) days from said date of final approval.

Said addition shall be subject to all the requirements of the Subdivision Regulations of the City of Rockwall.


WITNESS OUR HANDS, this 30th day of March, 2011.

*William R. Cecil* Mayor, City of Rockwall  
*Kristy Ashberry* City Secretary  
*Chad Judd* City Engineer 3-31-2011

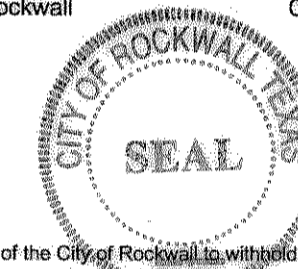

NOTE:

It shall be the policy of the City of Rockwall to withhold issuing building permits until all streets, water, sewer and storm drainage systems have been accepted by the City. The approval of a plat by the City does not constitute any representation, assurance or guarantee that any building within such plat shall be approved, authorized or permit therefore issued, nor shall such approval constitute any representation, assurance or guarantee by the City of the adequacy and availability for water for personal use and fire protection within such plat, as required under Ordinance 83-54.

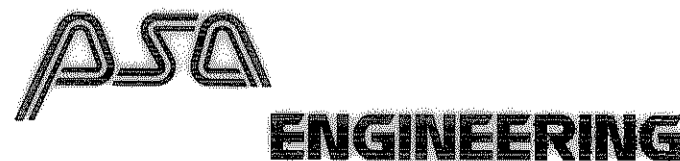

17819 DAVENPORT ROAD, SUITE 215  
DALLAS, TEXAS 75252  
(972) 248-9651 FAX (972) 248-9681  
TX T.B.P.E. REGISTRATION # F-006974  
T.B.P.L.S. FIRM REGISTERED NO. 100433

**FINAL PLAT**  
OF  
LOT 4  
ROCKWALL MARKET CENTER SOUTH ADDITION  
0.977 ACRES TRACTS, ZONE COMMERCIAL  
SITUATED IN THE  
E.P. GAINES CHISUM SURVEY, ABSTRACT NO. 64  
CITY OF ROCKWALL  
ROCKWALL COUNTY, TEXAS  
MARCH 25, 2011  
SHEET 2 OF 2

Rockwall Market Center  
South Add - Lot 4  
Final Plat