


Raymond Chitsey
Volume 187, Page 513
D.R.R.C.T.

Aquilino Medina, et ux
Volume 1163, Page 204
D.R.R.C.T.


Nathan Speights
Volume 220, Page 266
D.R.R.C.T.

90.88 ACRES
FUTURE DEVELOPMENT

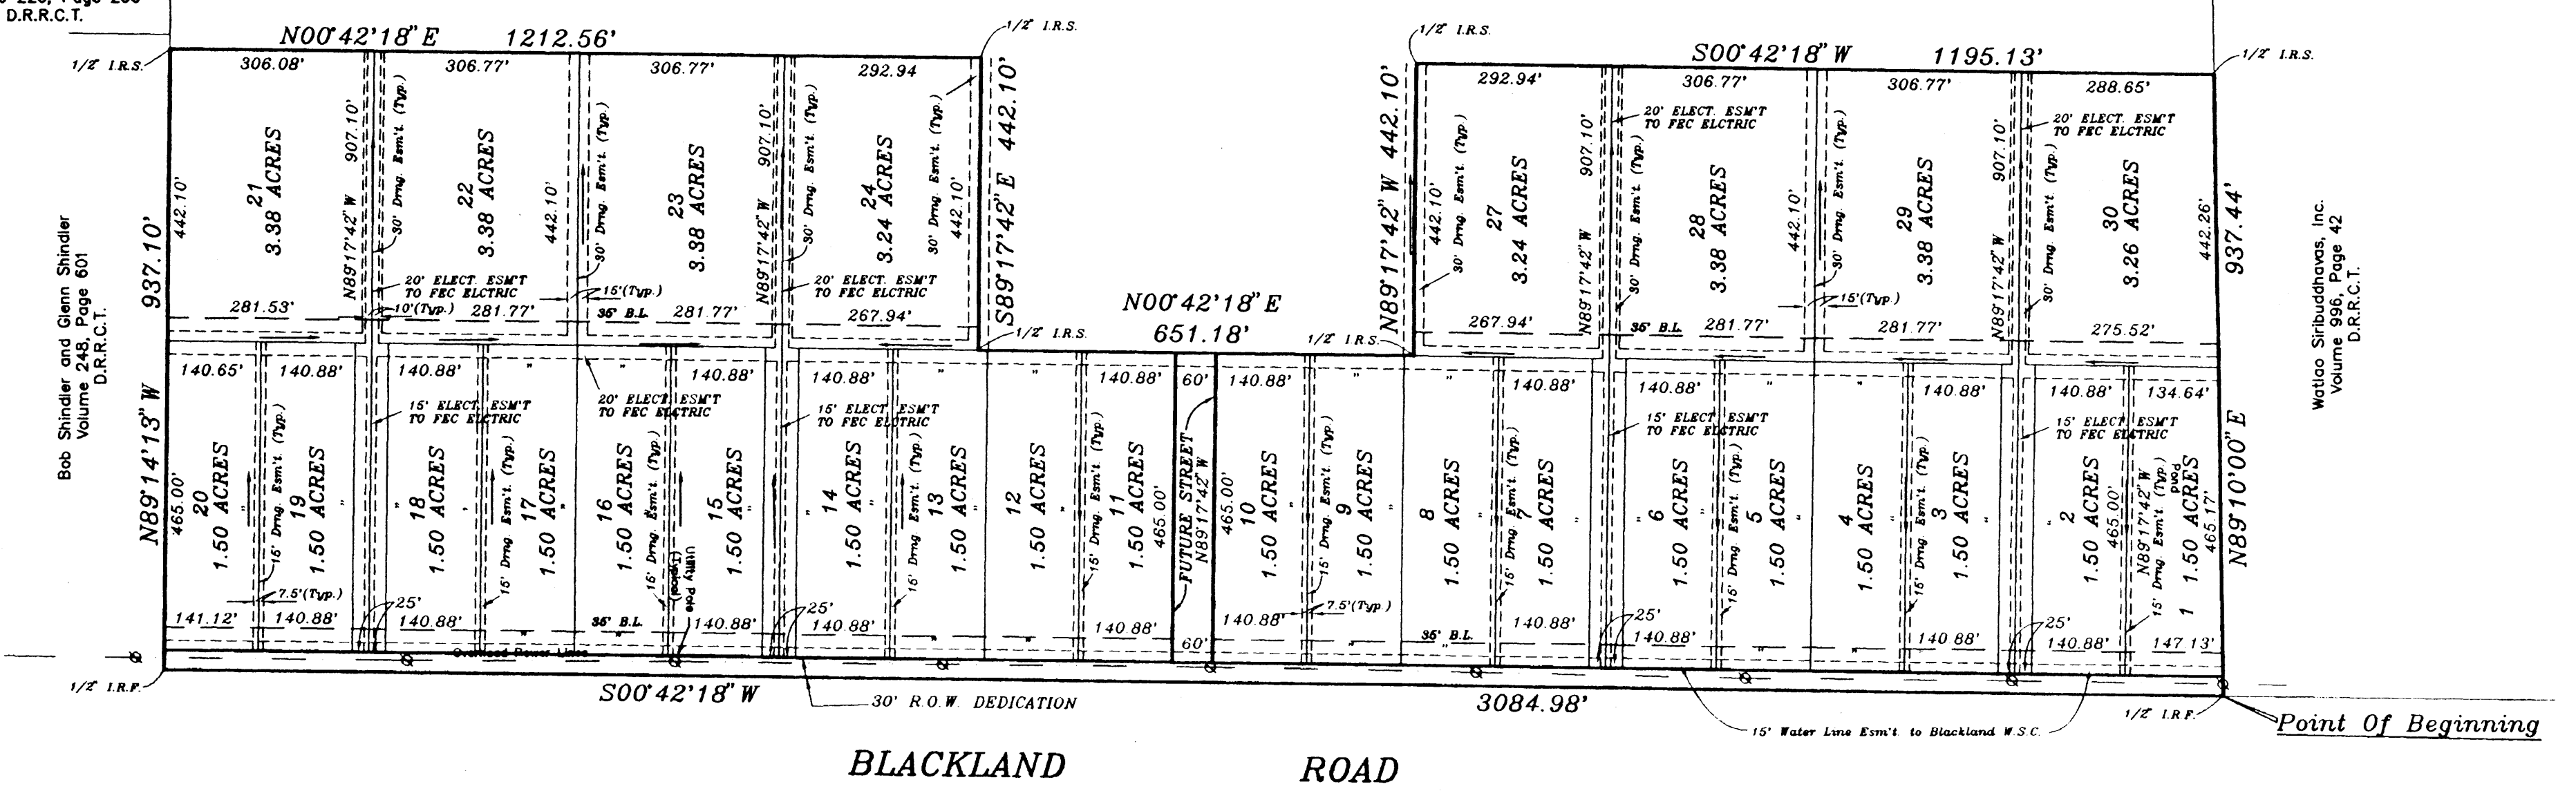

Bob Shindler and Glenn Shindler
Volume 248, Page 601
D.R.R.C.T.

Wetico Siribudhavas, Inc.
Volume 996, Page 42
D.R.R.C.T.

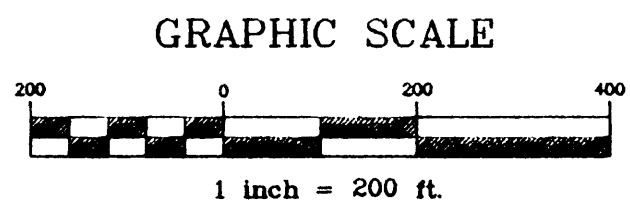

HAROLD L. EVANS
CONSULTING ENGINEER
P.O. BOX 29355
2331 GUS THOMASSON ROAD, SUITE 102
DALLAS, TEXAS 75228. (214) 328-8133

BLACKLAND ADDITION
A.M. WILSON SURVEY, ABSTRACT NO. 233
ROCKWALL COUNTY, TEXAS
ROBERT H. SANDLIN
3225 VILLAGE CREEK DRIVE, SUITE 400, PLANO, TEXAS (214) 207-3207

SCALE	DATE	JOB No.
1" = 200'	9-10-98	9811

1
2

9811PLT

3115