


F.M. ROAD 651

N 0°12'19"E, 907.50'

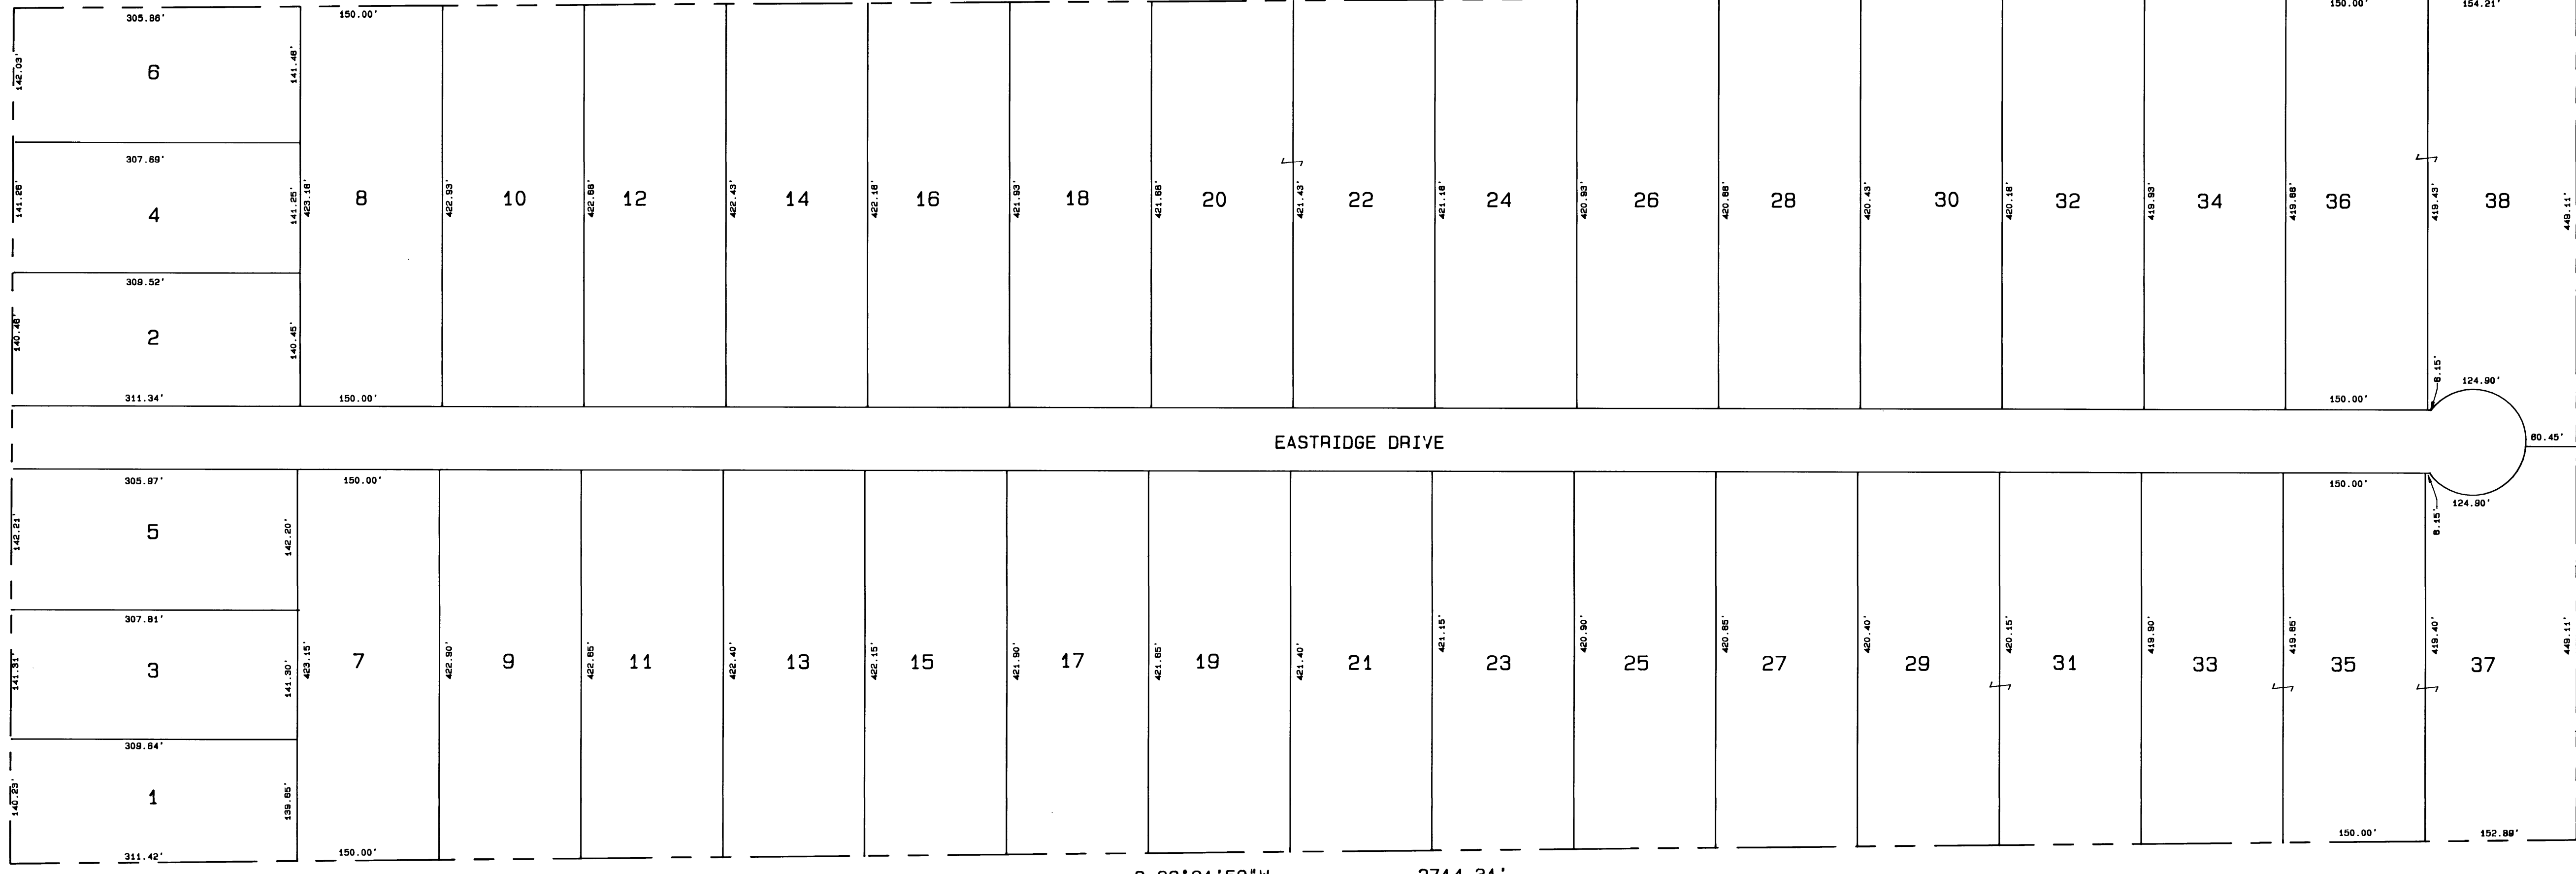

N 89°33'41"E, 2710.07'

EASTRIDGE DRIVE

S 89°21'59"W, 2714.31'

S 0°03'27"E, 898.22'

ABSTRACT NO.	TAX ROLL REFERENCE NO:
R. DICKENS A-73	3580
AERIAL NO	DATE DRAWN:
	6/15/84
	REVISIONS :

EASTRIDGE ESTATES (RW)
 ROCKWALL CENTRAL APPRAISAL DISTRICT
 106 N. SAN JACINTO ROCKWALL, TEXAS 75087 (214) 722-2034

DESIGN TECH, INC.
 2559 Gravel Road
 Fort Worth, Texas 76118
 817/Metro/569-0300