


DESIGN TECH, INC
2553 Gravel Road
Fort Worth, Texas 76118
817/Metro/589-0300

SUN ACRES (FW)
ROCKWALL CENTRAL APPRAISAL DISTRICT
106 N. SAN JACINTO ROCKWALL, TEXAS 75087 (214) 722-2034

TAX ROLL REFERENCE NO. 5140
DATE DRAWN: 6/15/84
REVISIONS:

ABSTRACT NO. S KELLY A-132
AERIAL NO.

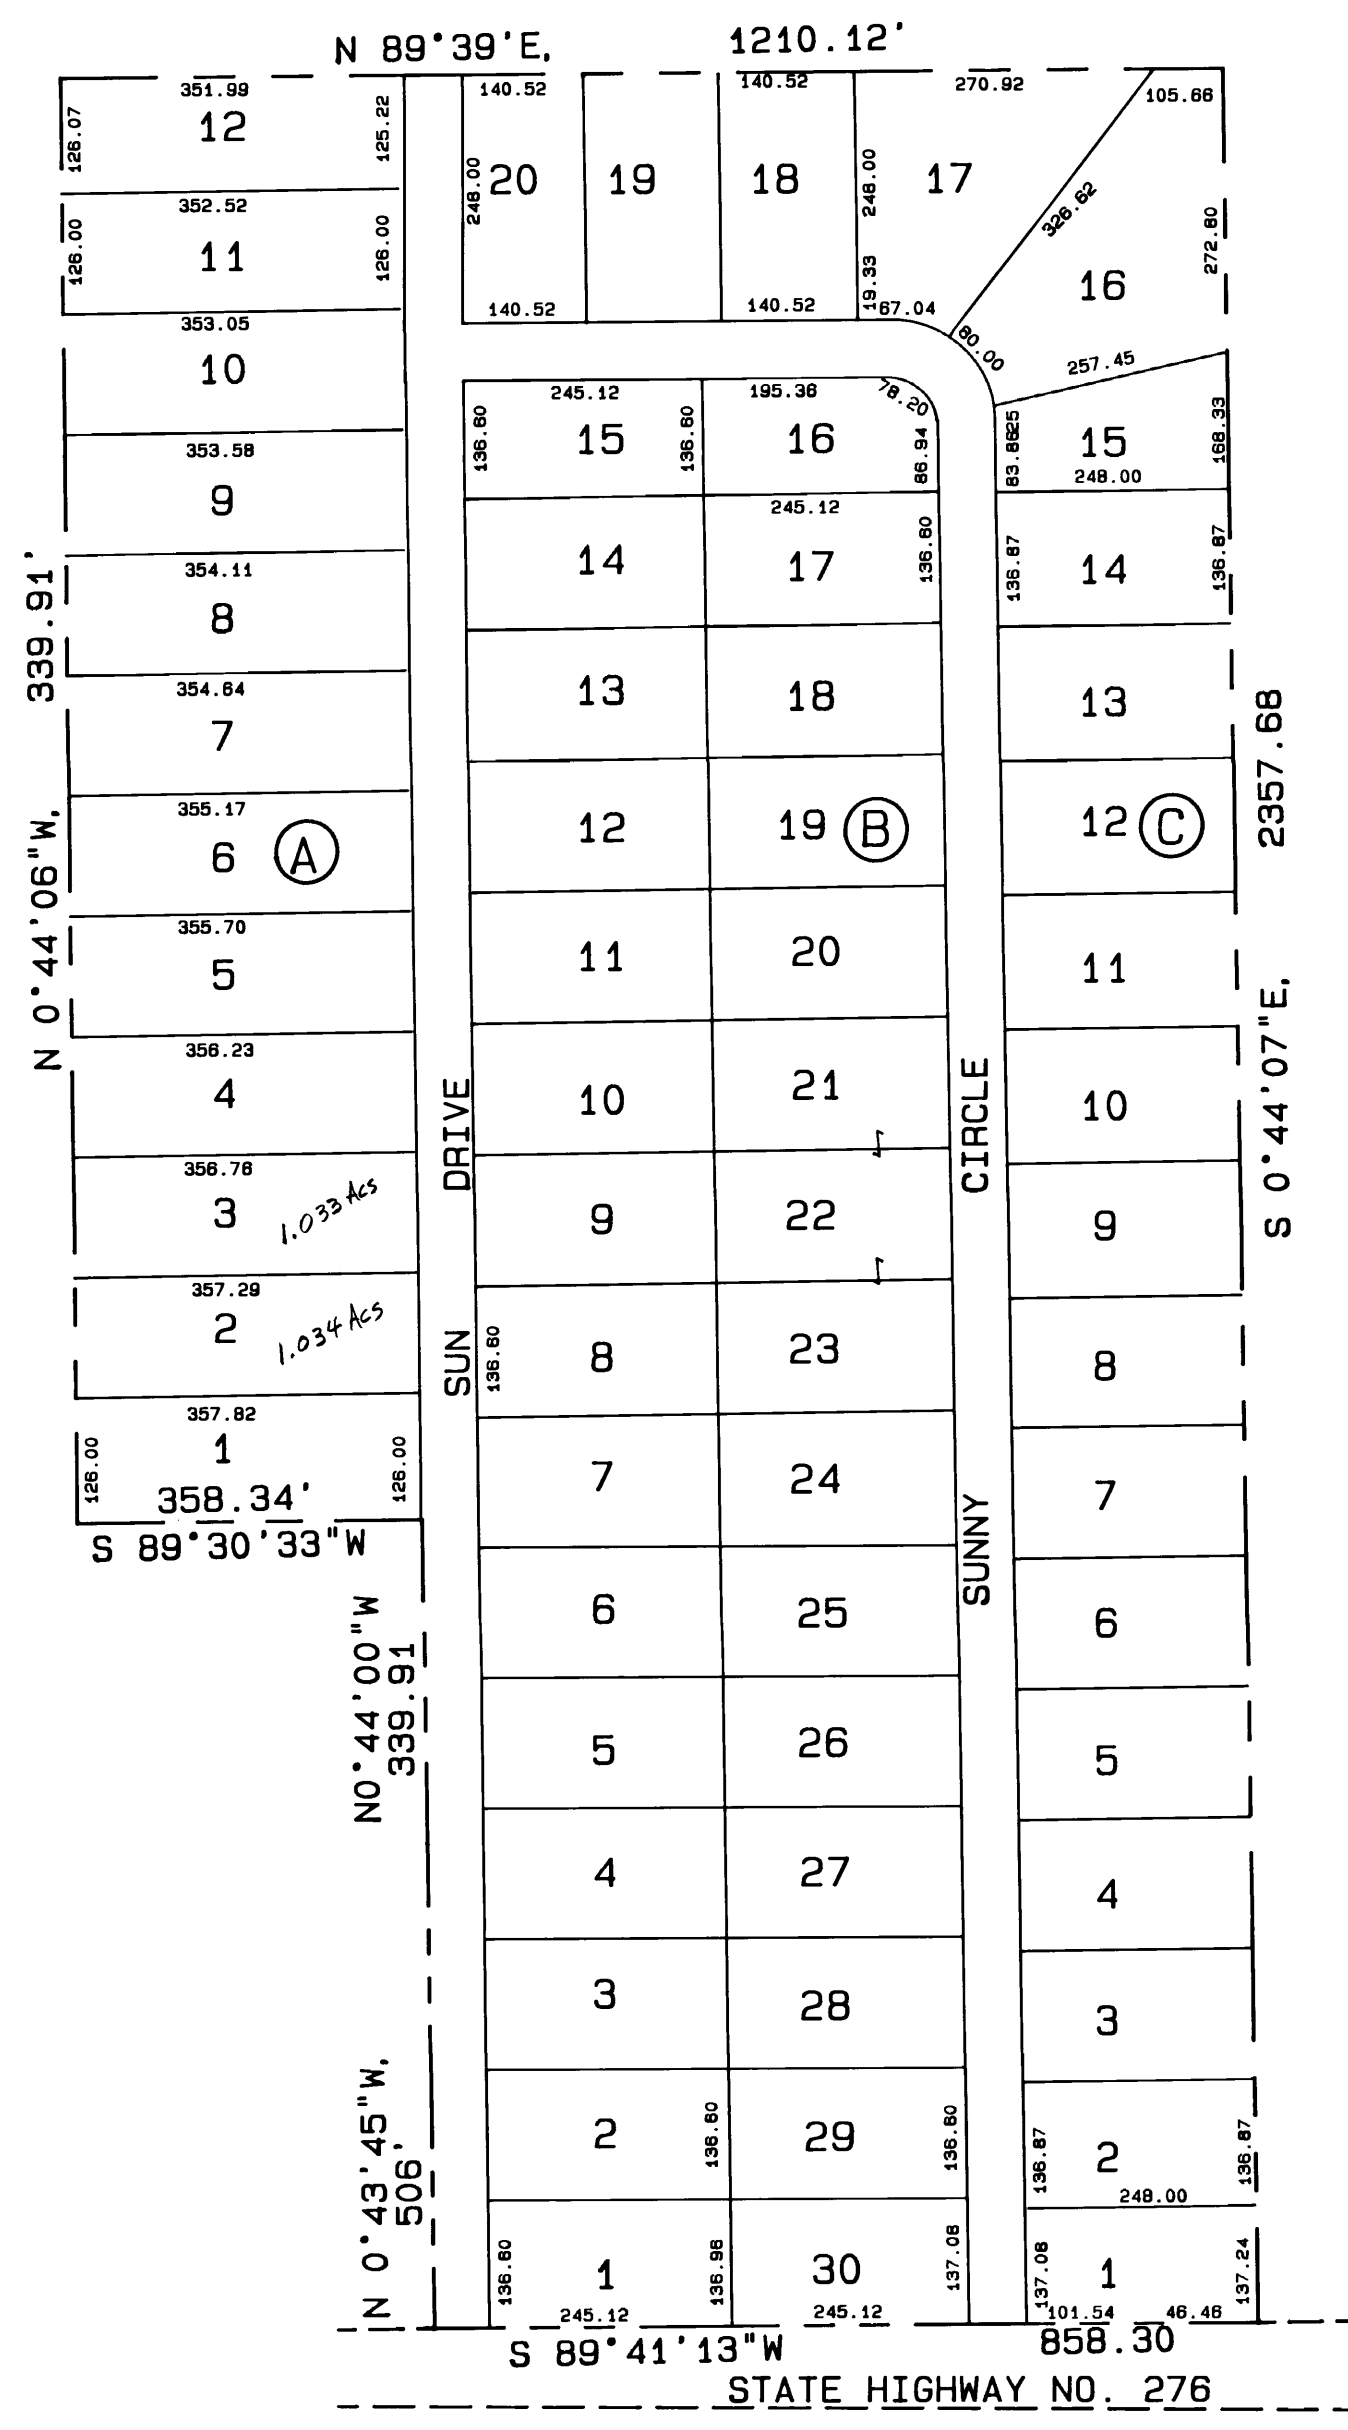

WMS ASSOCIATES, INC.
BLOCK A LOTS - 4 THRU 9, 11
BLOCK B LOTS - 1, 2, 3, 14, 17, 24 THRU 30
BLOCK C LOTS - 1 THRU 10, 12, 15, 16, 17
LETOURNEAU BUILDERS
BLOCK B LOTS - 5, 10, 11, 15