

FIRELANE CURVE TABLE					
CURVE	RADIUS	DELTA	LENGTH	BEARING	CHORD
FC1	30.00'	68°47'29"	36.02'	N 56°16'09" W	33.89'
FC2	54.00'	91°15'57"	86.02'	N 45°01'55" W	77.21'
FC3	54.00'	90°00'00"	84.82'	N 44°23'15" E	76.37'
FC4	54.00'	28°05'26"	26.47'	S 76°34'02" E	26.21'
FC5	30.00'	28°18'31"	14.82'	S 76°40'34" E	14.67'
FC6	54.00'	90°38'58"	85.44'	S 45°30'21" E	76.80'
FC7	55.00'	6°22'59"	6.13'	S 03°00'38" W	6.12'
FC8	30.00'	90°03'09"	47.15'	N 45°38'19" W	42.45'
FC9	30.00'	90°00'00"	47.12'	N 44°23'15" E	42.43'
FC10	30.00'	28°05'26"	14.71'	S 76°34'02" E	14.56'
FC11	54.00'	28°18'31"	26.68'	S 76°40'34" E	26.41'
FC12	30.00'	90°38'58"	47.46'	S 45°30'21" E	42.67'
FC13	30.00'	89°18'58"	46.77'	S 44°28'37" W	42.17'
FC14	1.00'	0°03'05"	0.00'	S 89°21'39" W	0.00'



FIRELANE ESMT LINE TABLE		
LINE	BEARING	DISTANCE
FL1	S 89°20'06" W	104.67'
FL2	N 00°36'45" W	173.10'
FL3	N 89°23'15" E	252.23'
FL4	S 62°31'19" E	39.24'
FL5	N 89°10'10" E	104.73'
FL6	S 00°10'52" E	191.91'
FL7	S 06°12'07" W	20.79'
FL8	S 89°20'06" W	134.83'
FL9	N 00°36'45" W	174.24'
FL10	N 89°23'15" E	252.23'
FL11	S 62°31'19" E	39.24'
FL12	N 89°10'10" E	104.73'
FL13	S 00°10'52" E	145.68'
FL14	S 89°08'06" W	106.90'
FL15	S 89°23'11" W	188.73'

DRAINAGE ESMT LINE TABLE		
LINE	BEARING	DISTANCE
DE1	N 47°23'06" E	60.34'
DE2	N 34°04'00" E	249.88'
DE3	N 44°23'15" E	93.91'
DE4	N 83°23'11" E	263.74'
DE5	S 06°36'49" E	20.00'
DE6	S 83°23'11" W	256.65'
DE7	S 44°23'15" W	85.03'
DE8	S 34°04'00" W	250.41'
DE9	S 47°23'06" W	40.43'

DETENTION ESMT LINE TABLE		
LINE	BEARING	DISTANCE
DL1	S 00°46'27" E	266.27'
DL2	S 83°29'51" W	55.28'
DL3	N 00°46'27" W	267.71'
DL4	N 84°59'03" E	55.15'


UTILITY EASEMENT LINE TABLE		
LINE	BEARING	DISTANCE
EL1	N 83°16'35" E	94.98'
EL2	N 89°15'12" E	216.72'
EL3	S 53°25'23" E	49.48'
EL4	S 89°15'12" W	32.99'
EL5	N 53°25'23" W	16.49'
EL6	S 89°15'12" W	208.92'
EL7	S 83°16'34" W	96.03'
EL8	N 00°44'35" W	20.11'

LOT INFO TABLE	
LOT 28R:	COMMERCIAL
	6.156 ACRES

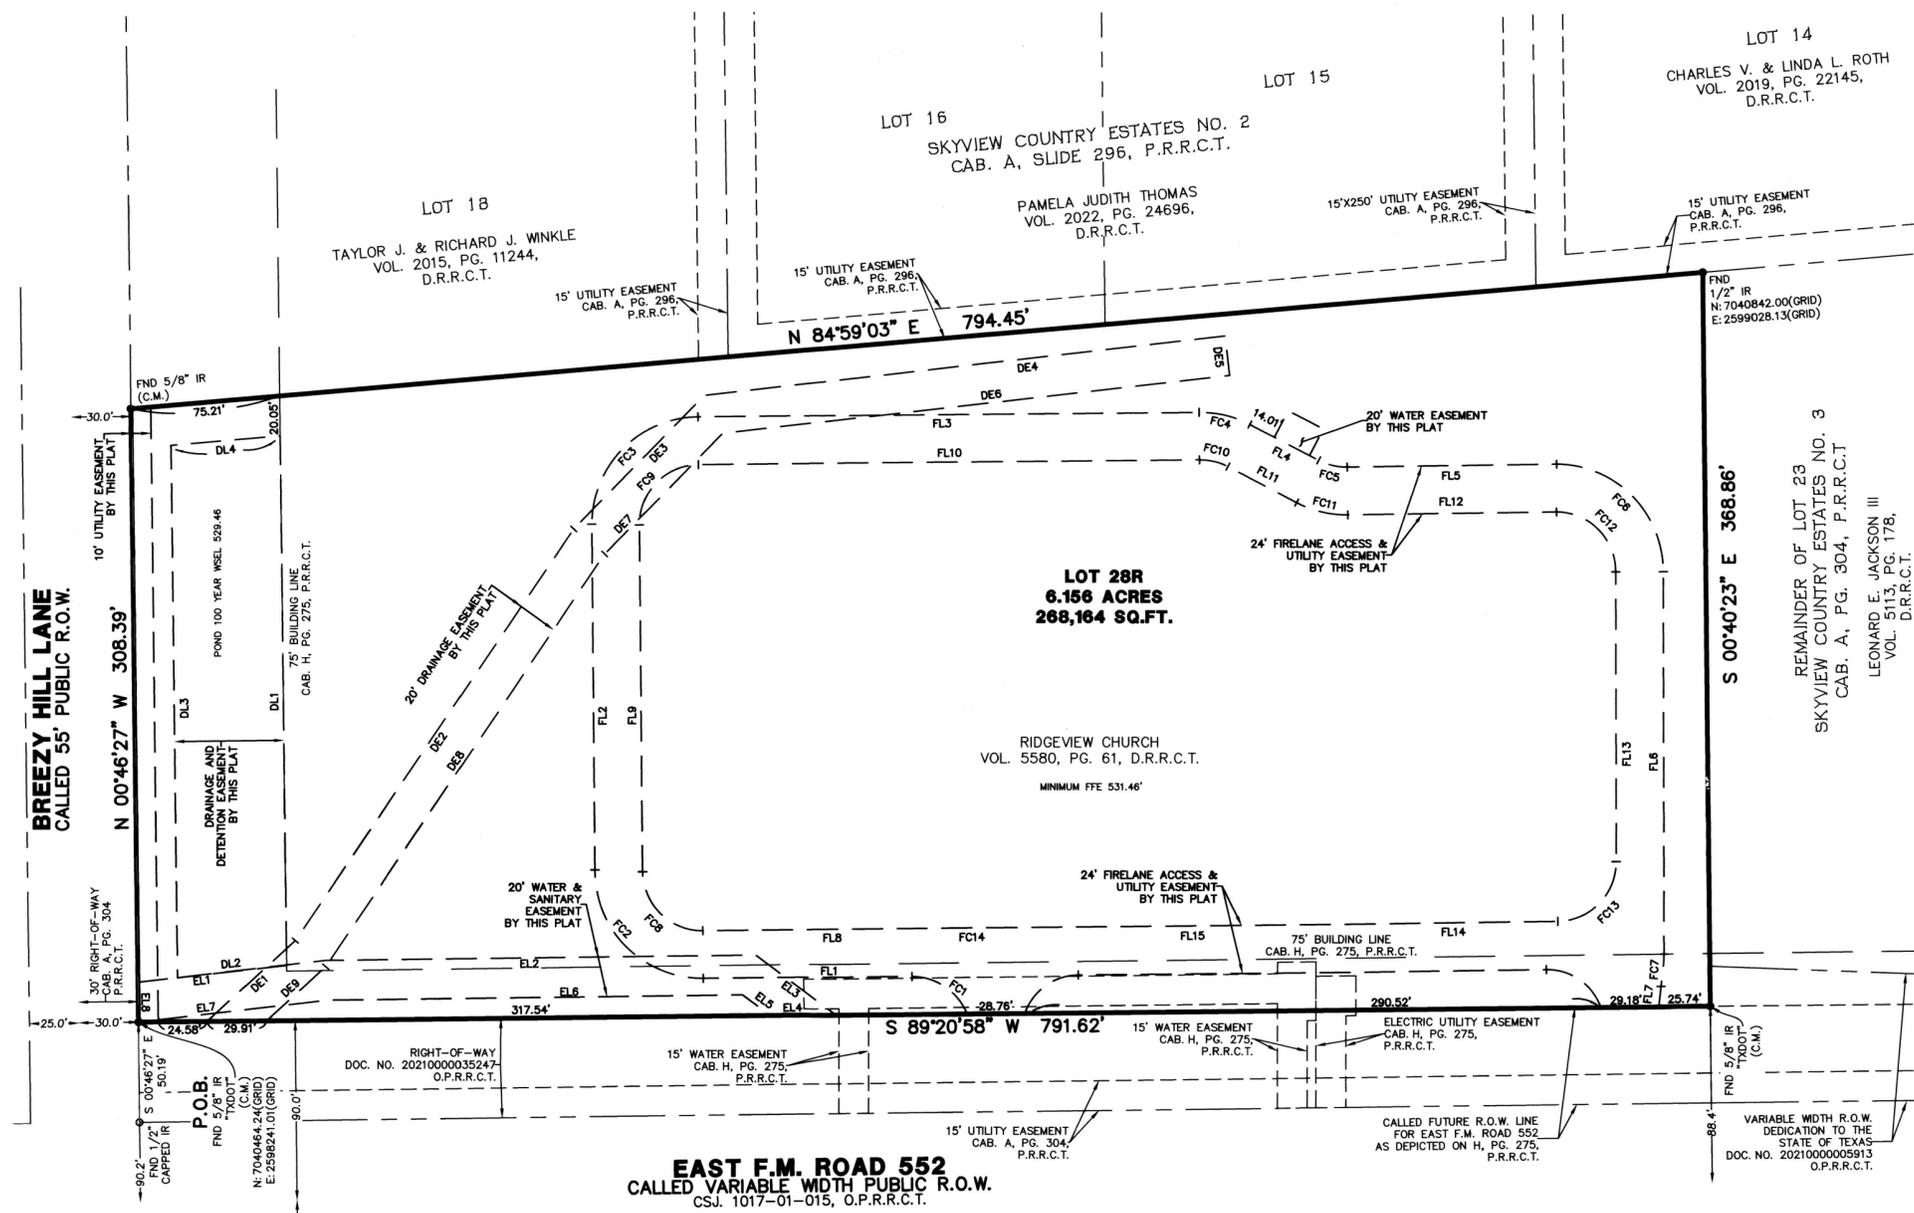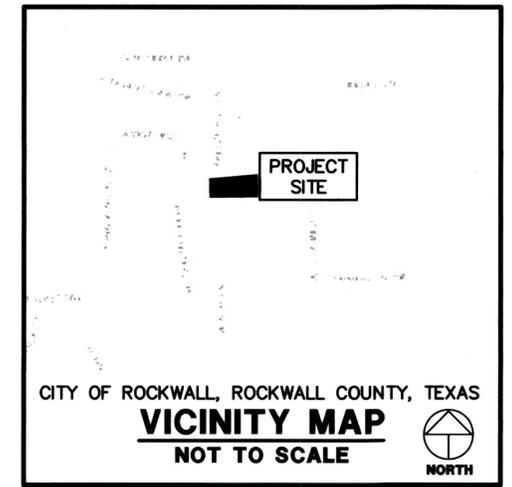


- SURVEYOR'S NOTES:**
- BEARINGS AND DISTANCES ARE BASED ON TEXAS STATE PLANE COORDINATE SYSTEM, TEXAS NORTH CENTRAL ZONE 4202 NORTH AMERICAN DATUM OF 1983 (NAD 83) (U.S. FOOT) WITH A COMBINED SCALE FACTOR OF 1.000146135.
 - THIS PROPERTY LIES WITHIN ZONE "X" UNSHADED OF THE FLOOD INSURANCE RATE MAP FOR ROCKWALL COUNTY, TEXAS AND INCORPORATED AREAS, MAP NO. 48397C0030L, DATED SEPTEMBER 26, 2008, VIA SCALED MAP LOCATION AND GRAPHIC PLOTTING.
 - NOTICE: SELLING A PORTION OF THIS ADDITION BY METES AND BOUNDS IS A VIOLATION OF CITY SUBDIVISION ORDINANCE AND STATE PLATTING STATUTES AND IS SUBJECT TO FINES AND WITHHOLDING OF UTILITIES AND BUILDING CERTIFICATES.
 - THE PURPOSE OF THIS PLAT IS TO SUBDIVIDE A LOT AND ADD ADDITIONAL EASEMENTS.
 - IT SHALL BE THE POLICY OF THE CITY OF ROCKWALL TO WITHHOLD ISSUING BUILDING PERMITS UNTIL ALL STREETS, WATER, SEWER AND STORM DRAINAGE SYSTEMS HAVE BEEN ACCEPTED BY THE CITY. THE APPROVAL OF A PLAT BY THE CITY DOES NOT CONSTITUTE ANY REPRESENTATION, ASSURANCE OR GUARANTEE THAT ANY BUILDING WITHIN SUCH PLAT SHALL BE APPROVED, AUTHORIZED OR PERMIT THEREFORE ISSUED, NOR SHALL SUCH APPROVAL CONSTITUTE ANY REPRESENTATION, ASSURANCE OR GUARANTEE BY THE CITY OF ADEQUACY AND AVAILABILITY FOR WATER FOR PERSONAL USE AND FIRE PROTECTION WITHIN SUCH PLAT, AS REQUIRED UNDER ORDINANCE 83-54.
 - SUBDIVIDER'S STATEMENT:** SELLING A PORTION OF THIS ADDITION BY METES AND BOUNDS IS UNLAWFUL AND A VIOLATION OF THE SUBDIVISION ORDINANCE OF THE CITY OF ROCKWALL AND CHAPTER 212, MUNICIPAL REGULATION OF SUBDIVISIONS AND PROPERTY DEVELOPMENT, OF THE TEXAS LOCAL GOVERNMENT CODE, AND SHALL BE SUBJECT TO THE CITY OF ROCKWALL WITHHOLDING UTILITIES AND BUILDING PERMITS.
 - PUBLIC IMPROVEMENT STATEMENT:** IT SHALL BE THE POLICY OF THE CITY OF ROCKWALL TO WITHHOLD ISSUING BUILDINGS PERMITS UNTIL ALL STREETS, WATER, SEWER AND STORM DRAINAGE SYSTEMS HAVE BEEN ACCEPTED BY THE CITY. THE APPROVAL OF A SUBDIVISION PLAT BY THE CITY OF ROCKWALL DOES NOT CONSTITUTE ANY REPRESENTATION, ASSURANCE OR GUARANTEE THAT ANY BUILDING WITHIN SUCH SUBDIVISION PLAT SHALL BE APPROVED, AUTHORIZED, OR PERMIT ISSUED, NOR SHALL SUCH APPROVAL CONSTITUTE ANY REPRESENTATION, ASSURANCE OR GUARANTEE BY THE CITY OF ROCKWALL OF THE ADEQUACY AND AVAILABILITY FOR WATER AND SANITARY SEWER FOR PERSONAL USE AND FIRE PROTECTION WITHIN SUCH SUBDIVISION PLAT, AS REQUIRED UNDER THE SUBDIVISION ORDINANCE OF THE CITY OF ROCKWALL.
 - DRAINAGE AND DETENTION EASEMENTS:** THE PROPERTY OWNER SHALL BE RESPONSIBLE FOR MAINTAINING, REPAIRING, AND REPLACING AND SHALL BEAR SOLE LIABILITY OF ALL SYSTEMS WITHIN THE DRAINAGE AND DETENTION EASEMENTS.
 - FIRE LANES:** ALL FIRE LANES WILL BE CONSTRUCTED, MAINTAINED, REPAIRED AND REPLACED BY THE PROPERTY OWNER. FIRE LANES SHALL BE CONSTRUCTED IN ACCORDANCE WITH THE APPROVED CIVIL ENGINEERING PLANS FOR BOTH ON-SITE AND OFF-SITE FIRE LANE IMPROVEMENTS.
 - STREET APPURTENANCES:** ALL DECORATIVE SIGNAGE, POSTS, OR LIGHTS INSTALLED IN PUBLIC RIGHT-OF-WAY SHALL BE INSTALLED, MAINTAINED, REPAIRED, AND REPLACED BY THE HOMEOWNER'S ASSOCIATION (HOA).

- LEGEND OF ABBREVIATIONS**
- D.R.R.C.T. DEED RECORDS, ROCKWALL COUNTY, TEXAS
 - O.P.R.R.C.T. OFFICIAL PUBLIC RECORDS, ROCKWALL COUNTY, TEXAS
 - P.R.R.C.T. PLAT RECORDS, ROCKWALL COUNTY, TEXAS
 - R.O.W. RIGHT OF WAY
 - C.M. CONTROLLING MONUMENT
 - FND FOUND
 - SQ.FT. SQUARE FEET

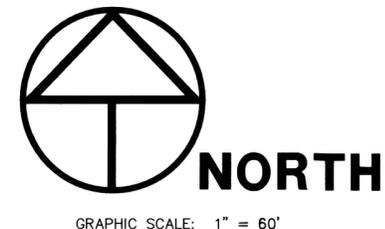

ENGINEER
 SUTHERLAND KING
 GRAYSON K. HUGHES, PE
 6430 MEADOWCREEK DRIVE,
 DALLAS, TX 75254
 PHONE: 214.208.0519

OWNER/DEVELOPER
 RIDGEVIEW CHURCH
 1362 E. FM 522
 ROCKWALL, ROCKWALL
 COUNTY, TEXAS 75087

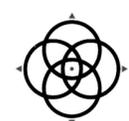

WINDROSE
 LAND SURVEYING | PLATTING
 1760 S. STEMMONS FRWY, STE 180 | LEWISVILLE, TX 75067 | 214.217.2544
 FIRM REGISTRATION NO. 10194331 | WINDROSESERVICES.COM

DRAWN BY: TD DATE: 01-26-2026 CHECKED BY: JC JOB NO.: D61056
 PO: LUKE JACKSON PHONE: 972-370-5871 EMAIL: LUKE.JACKSON@WINDROSESERVICES.COM

FINAL PLAT
LOT 29, SKYVIEW COUNTRY
ESTATES NO. 3
 BEING A REPLAT OF LOT 28,
 SKYVIEW COUNTRY ESTATES, NO. 3
 BEING ONE (1) LOT
 6.156-ACRES OR 268,164 SQUARE FEET
 SITUATED IN THE JOHN SIMMONS SURVEY,
 ABSTRACT NO. 190
 CITY OF ROCKWALL, ROCKWALL COUNTY, TEXAS

STATE OF TEXAS §
COUNTY OF ROCKWALL §

WHEREAS RIDGEVIEW CHURCH IS THE OWNER OF A 6.156 ACRE OR 268,164 SQUARE FEET TRACT OF LAND SITUATED IN THE JOHN SIMMONS SURVEY, ABSTRACT NUMBER (NO.) 190, CITY OF ROCKWALL, ROCKWALL COUNTY, TEXAS, BEING THE REMAINDER OF LOT 28, SKYVIEW COUNTRY ESTATES NO. 3, AN ADDITION TO THE CITY OF ROCKWALL, ROCKWALL COUNTY, TEXAS ACCORDING TO THE PLAT RECORDED IN CABINET (CAB.) H, PAGE (PG.) 275, OF THE PLAT RECORDS ROCKWALL COUNTY, TEXAS, (P.R.R.C.T.), SAME BEING A PORTION OF THAT TRACT OF LAND DESCRIBED TO RIDGEVIEW CHURCH IN DEED RECORDED IN VOLUME (VOL.) 5580, PG. 61, DEED RECORDS ROCKWALL COUNTY, TEXAS (D.R.R.C.T.), AND BEING MORE PARTICULARLY DESCRIBED BY METES AND BOUNDS AS FOLLOWS:

BEGINNING AT A 5/8-INCH IRON ROD CAPPED "TXDOT" FOUND FOR THE NORTHWEST CORNER OF THAT RIGHT-OF-WAY DEDICATION TO THE STATE OF TEXAS IN DEED RECORDED IN DOCUMENT NO. 2021000035247 OF THE OFFICIAL PUBLIC RECORDS ROCKWALL COUNTY, TEXAS (O.P.R.R.C.T.), ON THE EAST RIGHT-OF-WAY (ROW) LINE OF BREEZY HILL LANE (55' RIGHT-OF-WAY), SAID POINT LYING ON THE WEST LINE OF SAID LOT 28, FROM WHICH A 1/2-INCH CAPPED IRON ROD FOUND FOR THE SOUTHWEST CORNER OF SAID RIGHT-OF-WAY DEDICATION BEARS SOUTH 00 DEG. 46 MIN. 27 SEC. WEST, A DISTANCE OF 50.19 FEET;

THENCE, NORTH 00 DEG. 46 MIN. 27 SEC. WEST, WITH THE WEST LINE OF SAID LOT 28 AND THE EAST ROW LINE OF SAID BREEZY HILL LANE, A DISTANCE OF 308.39 FEET TO A 5/8-INCH IRON ROD FOUND FOR THE NORTHWEST CORNER OF SAID LOT 28, AND THE SOUTHWEST CORNER OF LOT 18 OF SKYVIEW COUNTRY ESTATES NO. 2, AN ADDITION TO THE CITY OF ROCKWALL, ROCKWALL COUNTY, TEXAS ACCORDING TO THE PLAT RECORDED IN CAB. A, PG. 296, P.R.R.C.T.;

THENCE, NORTH 84 DEG. 59 MIN. 03 SEC. EAST, DEPARTING THE EAST ROW LINE OF SAID BREEZY HILL LANE, WITH THE NORTHWEST LINE OF SAID LOT 28 AND THE SOUTHEAST LINE OF SAID SKYVIEW COUNTRY ESTATES NO. 2, A DISTANCE OF 794.45 FEET TO A 1/2-INCH IRON ROD FOUND FOR THE NORTHEAST CORNER OF SAID LOT 28 AND THE NORTHWEST CORNER OF LOT 23, SKYVIEW COUNTRY ESTATES NO. 3, AN ADDITION TO THE CITY OF ROCKWALL, ROCKWALL COUNTY, TEXAS ACCORDING TO THE PLAT RECORDED IN CAB. A, PG. 304, P.R.R.C.T.;

THENCE, SOUTH 00 DEG. 40 MIN. 23 SEC. EAST, WITH THE EAST LINE OF SAID LOT 28 AND THE WEST LINE OF SAID LOT 23, A DISTANCE OF 368.86 FEET TO A 5/8-INCH IRON ROD CAPPED "TXDOT" FOUND FOR THE NORTHEAST CORNER OF SAID RIGHT-OF-WAY DEDICATION;

THENCE, SOUTH 89 DEG. 20 MIN. 58 SEC. WEST, TRAVERSING THROUGH SAID LOT 28 OF SKYVIEW COUNTRY ESTATES NO. 3 AND WITH THE NORTH LINE OF SAID RIGHT-OF-WAY DEDICATION, A DISTANCE OF 791.62 FEET TO THE **POINT OF BEGINNING** AND CONTAINING WITHIN THE METES AND BOUNDS HEREIN RECITED 6.156 ACRES OR 268,164 SQUARE FEET OF LAND MORE OR LESS.

NOW, THEREFORE, KNOW ALL MEN BY THESE PRESENTS

STATE OF TEXAS §
COUNTY OF ROCKWALL §

WE, THE UNDERSIGNED OWNER(S) OF THE LAND SHOWN ON THIS PLAT, AND DESIGNATED HEREIN AS THE **LOT 28R, SKYVIEW COUNTRY ESTATES NO. 3**, ROCKWALL COUNTY, TEXAS AN ADDITION TO THE CITY OF ROCKWALL, TEXAS, AND WHOSE NAME IS SUBSCRIBED HERETO, HEREBY DEDICATE TO THE USE OF THE PUBLIC FOREVER ALL STREETS, ALLEYS, PARKS, WATER COURSES, DRAINS, EASEMENTS AND PUBLIC PLACES THEREON SHOWN ON THE PURPOSE AND CONSIDERATION THEREIN EXPRESSED. WE FURTHER CERTIFY THAT ALL OTHER PARTIES WHO HAVE A MORTGAGE OR LIEN INTEREST IN THE **SKYVIEW COUNTRY ESTATES NO. 3** SUBDIVISION HAVE BEEN NOTIFIED AND SIGNED THIS PLAT. WE UNDERSTAND AND DO HEREBY RESERVE THE EASEMENT STRIPS SHOWN ON THIS PLAT FOR THE PURPOSES STATED AND FOR THE MUTUAL USE AND ACCOMMODATION OF ALL UTILITIES DESIRING TO USE OR USING SAME. WE ALSO UNDERSTAND THE FOLLOWING:

1. NO BUILDINGS SHALL BE CONSTRUCTED OR PLACED UPON, OVER, OR ACROSS THE UTILITY EASEMENTS AS DESCRIBED HEREIN.
2. ANY PUBLIC UTILITY SHALL HAVE THE RIGHT TO REMOVE AND KEEP REMOVED ALL OR PART OF ANY BUILDINGS, FENCES, TREES, SHRUBS, OR OTHER GROWTHS OR IMPROVEMENTS WHICH IN ANY WAY ENDANGER OR INTERFERE WITH CONSTRUCTION, MAINTENANCE OR EFFICIENCY OF THEIR RESPECTIVE SYSTEM ON ANY OF THESE EASEMENT STRIPS; AND ANY PUBLIC UTILITY SHALL AT ALL TIMES HAVE THE RIGHT OF INGRESS OR EGRESS TO, FROM AND UPON THE SAID EASEMENT STRIPS FOR PURPOSE OF CONSTRUCTION, RECONSTRUCTION, INSPECTING, PATROLLING, MAINTAINING, AND EITHER ADDING TO OR REMOVING ALL OR PART OF THEIR RESPECTIVE SYSTEM WITHOUT THE NECESSITY OF, AT ANY TIME, PROCURING THE PERMISSION OF ANYONE.
3. THE CITY OF ROCKWALL WILL NOT BE RESPONSIBLE FOR ANY CLAIMS OF ANY NATURE RESULTING FROM OR OCCASIONED BY THE ESTABLISHMENT OF GRADE OF STREETS IN THE SUBDIVISION.
4. THE DEVELOPER/PROPERTY OWNER AND SUBDIVISION ENGINEER SHALL BEAR TOTAL RESPONSIBILITY FOR STORM DRAIN IMPROVEMENTS.
5. THE DEVELOPER/PROPERTY OWNER SHALL BE RESPONSIBLE FOR THE NECESSARY FACILITIES TO PROVIDE DRAINAGE PATTERNS AND DRAINAGE CONTROLS SUCH THAT PROPERTIES WITHIN THE DRAINAGE AREA ARE NOT ADVERSELY AFFECTED BY STORM DRAINAGE FROM THE DEVELOPMENT.
6. NO HOUSE DWELLING UNIT, OR OTHER STRUCTURE SHALL BE CONSTRUCTED ON ANY LOT IN THIS ADDITION BY THE OWNER OR ANY OTHER PERSON UNTIL THE DEVELOPER AND/OR OWNER HAS COMPLIED WITH ALL REQUIREMENTS OF THE SUBDIVISION REGULATIONS OF THE CITY OF ROCKWALL REGARDING IMPROVEMENTS WITH RESPECT TO THE ENTIRE BLOCK ON THE STREET OR STREETS ON WHICH PROPERTY ABUTS, INCLUDING THE ACTUAL INSTALLATION OF STREETS WITH THE REQUIRED BASE AND PAVING, CURB AND GUTTER, WATER AND SEWER, DRAINAGE STRUCTURES, STORM STRUCTURES, STORM SEWERS, AND ALLEYS, ALL ACCORDING TO THE SPECIFICATIONS OF THE CITY OF ROCKWALL; OR

UNTIL AN ESCROW DEPOSIT, SUFFICIENT TO PAY FOR THE COST OF SUCH IMPROVEMENTS, AS DETERMINED BY THE CITY'S ENGINEER AND/OR CITY ADMINISTRATOR, COMPUTED ON A PRIVATE COMMERCIAL RATE BASIS, HAS BEEN MADE WITH THE CITY SECRETARY, ACCOMPANIED BY AN AGREEMENT SIGNED BY THE DEVELOPER AND/OR OWNER, AUTHORIZING THE CITY TO MAKE SUCH IMPROVEMENTS AT PREVAILING PRIVATE COMMERCIAL RATES, OR HAVE THE SAME MADE BY A CONTRACTOR AND PAY FOR THE SAME OUT OF THE ESCROW DEPOSIT, SHOULD THE DEVELOPER AND/OR OWNER FAIL OR REFUSE TO INSTALL THE REQUIRED IMPROVEMENTS WITHIN THE TIME STATED IN SUCH WRITTEN AGREEMENT, BUT IN NO CASE SHALL THE CITY BE OBLIGATED TO MAKE SUCH IMPROVEMENTS ITSELF. SUCH DEPOSIT MAY BE USED BY THE OWNER AND/OR DEVELOPER AS PROGRESS PAYMENTS AS THE WORK PROGRESSES IN MAKING SUCH IMPROVEMENTS BY MAKING CERTIFIED REQUISITIONS TO THE CITY SECRETARY, SUPPORTED BY EVIDENCE OF WORK DONE; OR

UNTIL THE DEVELOPER AND/OR OWNER FILES A CORPORATE SURETY BOND WITH THE CITY SECRETARY IN A SUM EQUAL TO THE COST OF SUCH IMPROVEMENTS FOR THE DESIGNATED AREA, GUARANTEEING THE INSTALLATION THEREOF WITHIN THE TIME STATED IN THE BOND, WHICH TIME SHALL BE FIXED BY THE CITY COUNCIL OF THE CITY OF ROCKWALL.

WE FURTHER ACKNOWLEDGE THAT THE DEDICATIONS AND/OR EXACTION'S MADE HEREIN ARE PROPORTIONAL TO THE IMPACT OF THE SUBDIVISION UPON THE PUBLIC SERVICES REQUIRED IN ORDER THAT THE DEVELOPMENT WILL COMPORT WITH THE PRESENT AND FUTURE GROWTH NEEDS OF THE CITY; I (WE), MY (OUR) SUCCESSORS AND ASSIGNS HEREBY WAIVE ANY CLAIM, DAMAGE, OR CAUSE OF ACTION THAT I (WE) MAY HAVE AS A RESULT OF THE DEDICATION OF EXACTIONS MADE HEREIN.

WITNESS MY HAND THIS 9th DAY OF February, 2026.


[Signature]
PROPERTY OWNER SIGNATURE

STATE OF TEXAS §
COUNTY OF Rockwall §

BEFORE ME, THE UNDERSIGNED AUTHORITY, ON THIS DAY PERSONALLY APPEARED Helix Jan, KNOWN TO ME TO BE THE PERSON WHOSE NAME IS SUBSCRIBED TO THE FOREGOING INSTRUMENT AND ACKNOWLEDGED TO ME THAT HE/SHE EXECUTED THE SAME FOR THE PURPOSES AND CONSIDERATION THEREIN EXPRESSED.

GIVEN UNDER MY HAND AND SEAL OF OFFICE THIS 9th DAY OF February, 2026.


[Signature]
NOTARY PUBLIC IN AND FOR THE STATE OF TEXAS

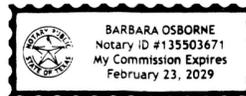

MY COMMISSION EXPIRES 2/23/2029

ENGINEER
SUTHERLAND KING
GRAYSON K. HUGHES, PE
6430 MEADOWCREEK DRIVE,
DALLAS, TX 75254
PHONE: 214.208.0519

OWNER/DEVELOPER
RIDGEVIEW CHURCH
1362 E. FM 522
ROCKWALL, ROCKWALL
COUNTY, TEXAS 75087

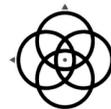

WINDROSE
LAND SURVEYING | PLATTING

1760 S. STEMMONS FRWY, STE 180 | LEWISVILLE, TX 75067 | 214.217.2544
FIRM REGISTRATION NO. 10194331 | WINDROSESERVICES.COM

DRAWN BY: TD DATE: 01-26-2026 CHECKED BY: JC JOB NO.: D61056
POC: JIM JACKSON PHONE: 214-217-2544 EMAIL: JIM.JACKSON@WINDROSESERVICES.COM

NOW, THEREFORE KNOW ALL MEN BY THESE PRESENTS:

THAT I, JIM W. JACKSON, DO HEREBY CERTIFY THAT I PREPARED THIS PLAT FROM AN ACTUAL AND ACCURATE SURVEY OF THE LAND, AND THAT THE CORNER MONUMENTS SHOWN THEREON WERE PROPERLY PLACED UNDER MY PERSONAL SUPERVISION.

[Signature]
JIM W. JACKSON, R.P.L.S.
NO. 6981




STATE OF TEXAS §
COUNTY OF DENTON §

BEFORE ME, THE UNDERSIGNED AUTHORITY, A NOTARY PUBLIC IN AND FOR THE STATE OF TEXAS, ON THIS DAY PERSONALLY APPEARED JIM W. JACKSON, KNOWN TO ME TO BE THE PERSON WHOSE NAME IS SUBSCRIBED TO THE FOREGOING INSTRUMENT AND ACKNOWLEDGED TO ME THAT SHE EXECUTED THE SAME FOR THE PURPOSES AND CONSIDERATION THEREIN EXPRESSED.

GIVEN UNDER MY HAND AND SEAL OF OFFICE THIS 4 DAY OF February, 2026.

[Signature]
NOTARY PUBLIC IN AND FOR THE STATE OF TEXAS

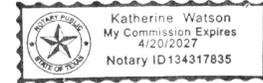

APPROVED: I HEREBY CERTIFY THAT THE ABOVE AND FORGOING SUBDIVISION PLAT WAS REVIEWED BY THE PLANNING AND ZONING COMMISSION AND APPROVED BY THE CITY OF COUNCIL OF THE CITY OF ROCKWALL, TEXAS FOR THE PREPARATION OF A FINAL PLAT ON THE 9th DAY OF February, 2026.

[Signature]
MAYOR OF THE CITY OF ROCKWALL



[Signature]
CITY SECRETARY

[Signature]
PLANNING AND ZONING CHAIRMAN
[Signature]
CITY ENGINEER

THE STATE OF TEXAS
COUNTY OF ROCKWALL

I hereby certify that this instrument was FILED on the date and the time stamped hereon by me and was duly RECORDED in the Records of Rockwall County, Texas.

2026000003088 PLAT
02/20/2026 09:46:12 AM Total Fees: \$98.00

Jennifer Fagg, County Clerk
Rockwall County, TX



FINAL PLAT
LOTS 29, SKYVIEW COUNTRY
ESTATES NO. 3
BEING A REPLAT OF LOT 28,
SKYVIEW COUNTRY ESTATES, NO. 3
BEING ONE (1) LOT
6.156-ACRES OR 268,164 SQUARE FEET
SITUATED IN THE JOHN SIMMONS SURVEY,
ABSTRACT NO. 190
CITY OF ROCKWALL, ROCKWALL COUNTY, TEXAS