


**DESIGN TECH, INC.**  
*2503 Gravel Road  
 Fort Worth, Texas 76118  
 817/Metro/589-0300*

**AIRPORT ACRES (RW)**  
**ROCKWALL CENTRAL APPRAISAL DISTRICT**  
 106 N. 54<sup>TH</sup> JACINTO ROCKWALL, TEXAS 75087

ABSTRACT NO. 2577  
 AFRIAL NO. \_\_\_\_\_  
 TAX ROLL REFERENCE NO. 3020  
 DATE DRAWN: 6/15/94  
 REVISIONS: \_\_\_\_\_

S 86°24'25" W  
59.80'  
 N 89°07'00" W 240.10'

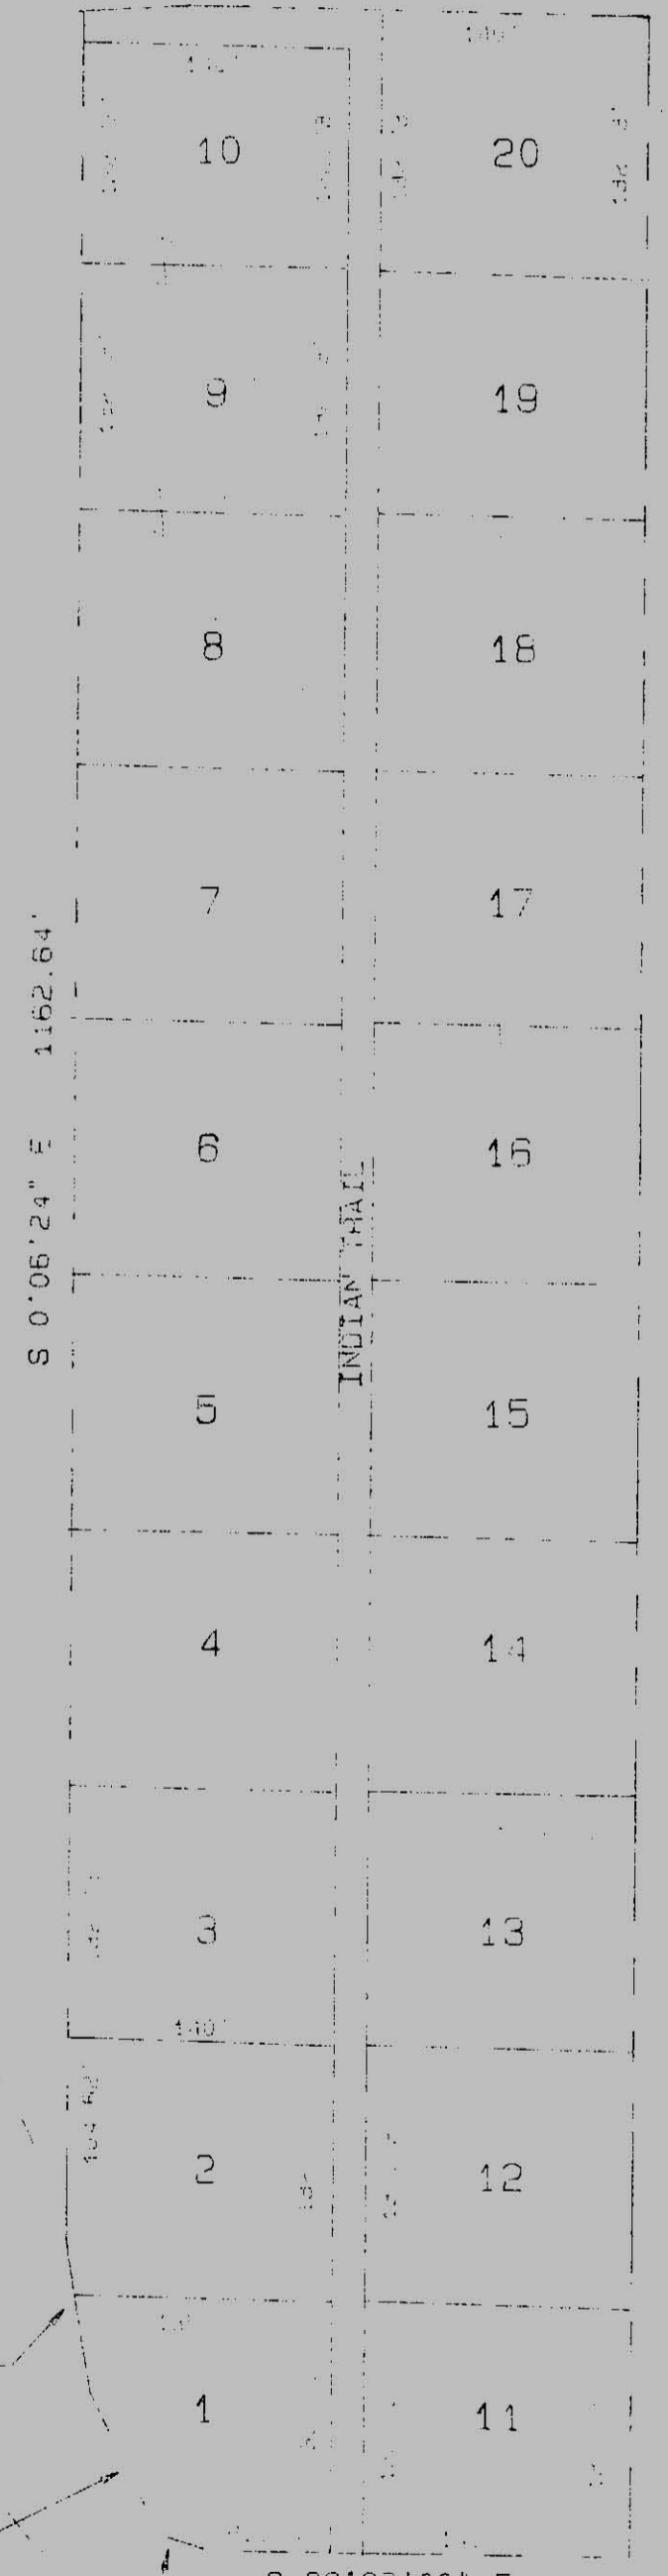

AIRPORT ROAD

S 09°27'07" E  
80.63'

S 26°29'00" E  
82.46'

S 72°20'00" E  
28.29'

S 89°37'00" E  
220.75'

S 0°05'24" E 1162.64'

N 0°06'24" W 1327.34'

INDIAN CREEK