

GRAPHIC SCALE I" - 20'

JIII FINAL PLAT

## AUTUMN ADDITION LOTS 1 AND 2, BLOCK A

0.35 ACRES OR 15065 S.F. (2 LOTS)

Autumn Addition Lots 1 & 2, Block A Final Plat B.F. BOYDSTUN SURVEY, A-14 CITY OF ROCKWALL, ROCKWALL COUNTY, TEXAS


SHEET 1 OF 2

OWNER: BILLY AND AUTUMN QUINTON 601 E. RUSK STREET ROCKWALL, TEXAS 75087

H.D. Fetty Land Surveyor, LLC Firm Registration no. 101509-00

GAS TEL FH TELEVISION GAS PHONE FIRE POWER CABLE RISER METER RISER HYDRANT POLE ⊗ Ø
WM LP
WATER LIGHT
E METER POLE O I/2" IRF IRON ROD FOUND ( CORNER ) EASEMENT LINE CLIENT QUINTON

6770 FM 1565 ROYSE CITY, TX 75189 972-635-2255 PHONE tracy@hdfetty.com CITY CASE P2016-038

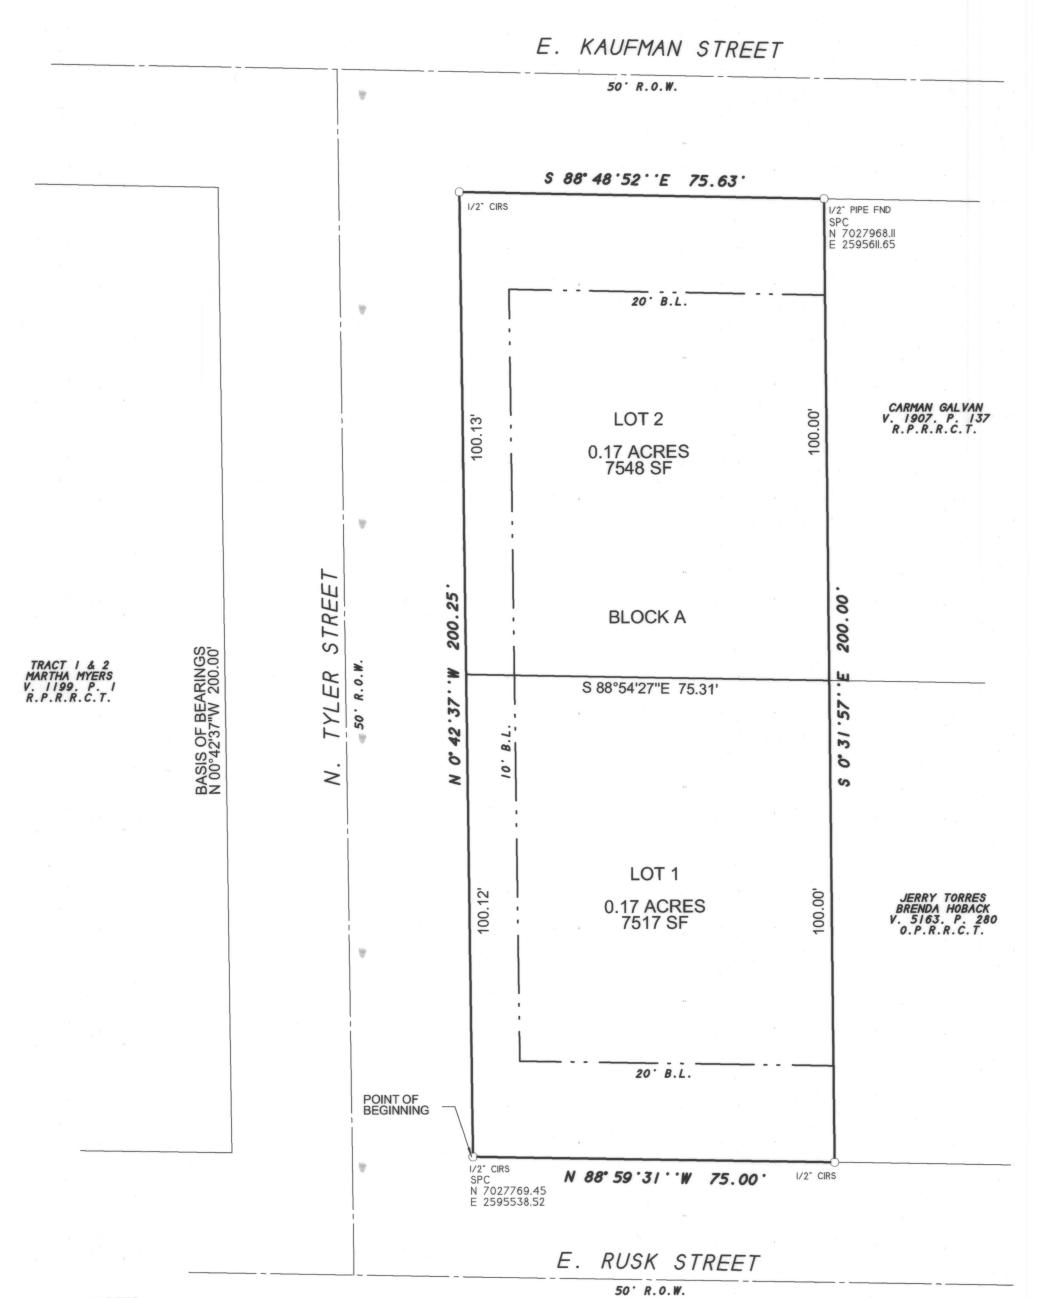

1) According to F.E.M.A. Flood Insurance Rate Map. Community Panel No. 48397C0030L dated SEPT 26, 2008, this property lies in Zone X. This property does not appear to lie within a 100-year

2) BEARING SOURCE: CITY OF ROCKWALL CONTROL MONUMENT SYSTEM.

3) ALL 1/2" IRS ARE CAPPED WITH YELLOW PLASTIC CAPS "RPLS 5034."

4) It shall be the policy of the City of Rockwall to withhold issuing building permits until all streets, water, sewer and storm drainage systems have been accepted by the City. The approval of a plat by the City does not constitute any representation, assurance or guarantee that any building within such plat shall be approved, authorized or permit therefore issued, as required under Ordinance 83-54.

COUNTY OF ROCKWALL

WHEREAS BILLY AND AUTUMN QUINTON, BEING THE OWNER OF A TRACT OF land in the County of Rockwall, State of Texas, said tract being described as follows:

All that certain lot, tract or parcel of land situated in the B.F. BOYDSTUN SURVEY, ABSTRACT NO. 14, City of Rockwall, Rockwall County, Texas. and being a part of a tract of land as described in a Warranty deed from Martha Bess Snow to Joe T. Lofland, dated March 18, 1946 and being recorded in Volume 41, Page 93 of the Deed Records of Rockwall County, Texas, and being more particularly described as follows:

BEGINNING at a 1/2" iron rod with yellow plastic cap stamped "RPLS 5034" set for corner at the intersection of the east right-of-way line of N. Tyler Street, a 50 foot right-of-way, and the north right-of-way line of E. Rusk Street, a 50 foot right-of-way, at the southwest corner of said Lofland tract of land;

THENCE N. 00 deg. 42 min. 37 sec. W. along the east right-of-way line of N. Tyler Street, a distance of 200.25 feet to a 1/2" iron rod with yellow plastic cap stamped "RPLS 5034" set in the south right-of-way of E. KAUFMAN STREET, a 50 foot right-of-way, for corner;

THENCE S. 88 deg. 48 min. 52 sec. E. along the south right-of-way of E. KAUFMAN STREET a distance of 75.63 feet to a 1/2" iron pipe found for corner at the northeast corner of said Lofland tract;

THENCE S. 00 deg. 31 min. 57 sec. E. along the east line of said Lofland tract, a distance of 200.00 feet to a 1/2" iron rod with yellow plastic cap stamped "RPLS 5034" set for corner in the north right-of-way line

THENCE S. 88 deg. 59 min. 31 sec. W. a distance of 75.00 feet to the POINT OF BEGINNING and containing 15,065 square feet or 0.35 acres of land.

NOW, THEREFORE, KNOW ALL MEN BY THESE PRESENTS:

COUNTY OF ROCKWALL

I the undersigned owner of the land shown on this plat, and designated herein as AUTUMN ADDITION, LOTS 1 AND 2, BLOCK A, an Addition to the City of Rockwall, Texas, and whose name is subscribed hereto, hereby dedicate to the use of the public forever all streets, alleys, parks, water courses, drains, easements and public places thereon shown on the purpose and consideration therein expressed. I further certify that all other parties who have a mortgage or lien interest in the subdivision have been notified and signed this plat.

I understand and do hereby reserve the easement strips shown on this plat for the purposes stated and for the mutual use and accommodation of all utilities desiring to use or using same.

I also understand the following:

- No buildings shall be constructed or placed upon, over, or across the utility
- Any public utility shall have the right to remove and keep removed all or part of any buildings, fences, trees, shrubs, or other growths or improvements which in any way endanger or interfere with construction, maintenance or efficiency of their respective system on any of these easement strips; and any public utility shall at all times have the right of ingress or egress to, from and upon the said easement strips for purpose of construction, reconstruction, inspecting, patrolling, maint aining, and either adding to or removing all or part of their respective system without the necessity of, at any time, procuring the permission of anyone.
- 3. The City of Rockwall will not be responsible for any claims of any nature resulting from or occasioned by the establishment of grade of streets in the subdivision.
- 4. The developer and subdivision engineer shall bear total responsibility for storm drain improvements.
- 5. The developer shall be responsible for the necessary facilities to provide drainage patterns and drainage controls such that properties within the drainage area are not adversely affected by storm drainage from the development.
- 6. No house dwelling unit, or other structure shall be constructed on any lot in this addition by the owner or any other person until the developer and/or owner has complied with all requirements of the Subdivision Regulations of the City of Roc kwall regarding improvements with respect to the entire block on the street or streets on which property abuts, including the actual installation of streets with the required base and paving, curb and gutter, water and sewer, drainage structures, sto rm structures, storm sewers, and alleys, all according to the specifications of the City of Rockwall; or

Until an escrow deposit, sufficient to pay for the cost of such improvements, as determined by the city's engineer and/or city administrator, computed on a private commercial rate basis, has been made with the city secretary, accompanied by an agreement signed by the developer and/or owner, authorizing the city to make such improvements at prevailing private commercial rates, or have the same made by a contractor and pay for the same out of the escrow deposit, should the developer an d/or owner fail or refuse to install the required improvements within the time stated in such written agreement, but in no case shall the City be obligated to make such improvements itself. Such deposit may be used by the owner and/or developer as p rogress payments as the work progresses in making such improvements by making certified requisitions to the city secretary, supported by evidence of work done; or

Until the developer and/or owner files a corporate surety bond with the city secretary in a sum equal to the cost of such improvements for the designated area, guaranteeing the installation thereof within the time stated in the bond, which time shall be fixed by the city council of the City of Rockwall.


I further acknowledge that the dedications and/or exaction's made herein are proportional to the impact of the subdivision upon the public services required in order that the development will comport with the present and future growth needs of the City; I, my successors and assigns hereby waive any claim, damage, or cause of action that I may have as a result of the dedication of exaction's made herein.

STATE OF TEXAS COUNTY OF ROCKWALL

Before me, the undersigned authority, on this day personally appeared BILLY QUINTON known to me to be the person whose name is subscribed to the foregoing instrument, and acknowledged to me that he executed the same for the purpose and consideration therein stated.

Given upon my hand and seal of office this 2 day of February, 2017

02-29-17

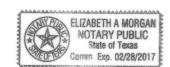

Filed and Recorded Official Public Records Shelli Miller, County Clerk Rockwall County, Texas 03/03/2017 03:03:48 PM \$100.00

STATE OF TEXAS COUNTY OF ROCKWALL

Before me, the undersigned authority, on this day personally appeared AUTUMN QUINTON known to me to be the person whose name is subscribed to the foregoing instrument, and acknowledged to me that he executed the same for the purpose and consideration therein stated.

Given upon my hand and seal of office this 2 day of February

ELIZABETH A MORGAN NOTARY PUBLIC State of Texas Comm. Exp. 02/28/2017

SURVEYOR'S CERTIFICATE

NOW, THEREFORE KNOW ALL MEN BY THESE PRESENTS:

THAT I, Harold D. Fetty, III, R.P.L.S. No. 5034, do hereby certify that I prepared this plat from an actual and accurate survey of the land, and that the corner monuments shown thereon were properly placed under my personal supervision.

Harold D. Fetty, IN Registered Professional Land Surveyor No. 5034



RECOMMENDED FOR FINAL APPROVAL

Planning and Zoning Commission

**APPROVED** 

I hereby certify that the above and foregoing plat of AUTUMN ADDITION, LOTS 1 AND 2, BLOCK A an addition to the City of Rockwall, Texas, an addition to the City of Rockwall, Texas, was approved by the City Council of the City of Rockwall on the 2 day of 1000 and 1

This approval shall be invalid unless the approved plat for such addition is recorded in the office of the County Clerk of Rockwall, County, Texas, within one hundred eighty (180) days from said date of final approval.

Said addition shall be subject to all the requirements of the Subdivision Regulations of the City of Rockwall.

WITNESS OUR HANDS, this

my Williams 2-17-2017



FINAL PLAT

AUTUMN ADDITION LOTS 1 AND 2, BLOCK A

> 0.35 ACRES OR 15065 S.F. ( 2 LOTS )

B.F. BOYDSTUN SURVEY, A-14 CITY OF ROCKWALL, ROCKWALL COUNTY, TEXAS

SHEET 2 OF 2

OWNER: BILLY AND AUTUMN QUINTON 601 E. RUSK STREET ROCKWALL, TEXAS 75087

H.D. Fetty Land Surveyor, LLC Firm Registration no. 101509-00

GAS PHONE FIRE METER RISER HYDRANT TELEVISION CABLE RISER POWER WM WATER METER LIGHT ELECTRIC METER AUGUST II. 2016 SCALE 1 = 20' FILE # 20160253RP CLIENT QUINTON 6770 FM 1565 ROYSE CITY, TX 75189 972-635-2255 PHONE tracy@hdfetty.com

**CITY CASE P2016-038**