


LOCATION MAP  
(NOT TO SCALE)

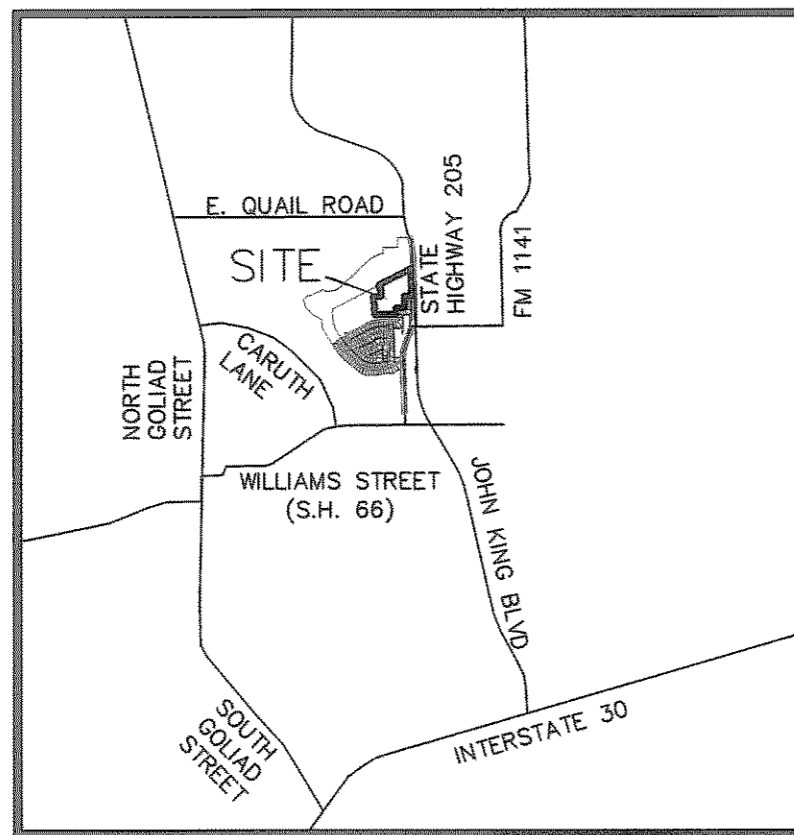



CURVE TABLE

NO.	DELTA	RADIUS	LENGTH	TANGENT	CHORD BEARING	CHORD
C1	7°53'18"	1500.00'	206.52'	103.42'	S 85°13'00" W	206.35'
C2	90°00'00"	36.00'	56.55'	36.00'	S 44°09'39" W	50.91'
C3	90°00'00"	36.00'	56.55'	36.00'	S 44°09'39" W	50.91'
C4	8°55'25"	1200.00'	186.89'	93.64'	S 84°41'57" W	186.70'
C5	6°49'38"	1350.00'	160.86'	80.53'	S 85°44'50" W	160.77'
C6	301°03'40"	57.50'	302.13'	32.49'	S 61°15'44" W	56.58'
C7	305°54'19"	57.50'	307.00'	29.36'	S 72°07'44" W	52.29'
C8	305°51'39"	57.50'	306.95'	29.39'	S 72°09'04" W	52.33'
C9	92°04'15"	26.03'	41.83'	26.99'	S 45°13'29" W	37.47'
C10	90°00'00"	26.00'	40.84'	26.00'	S 44°09'39" W	36.77'

LINE TABLE

LINE	BEARING	DISTANCE
L1	S89°09'39"W	23.42'
L2	S89°09'39"W	15.00'
L3	S89°09'39"W	15.00'
L4	S58°29'21"E	73.65'
L5	N27°14'09"W	7.22'
L6	N27°14'09"W	1.76'
L7	S27°14'09"E	66.45'
L8	N00°50'21"W	708.09'


FILED FOR RECORD  
ROCKWALL COUNTY  
12 JUL 31 AM 2:55  
DEPUTY

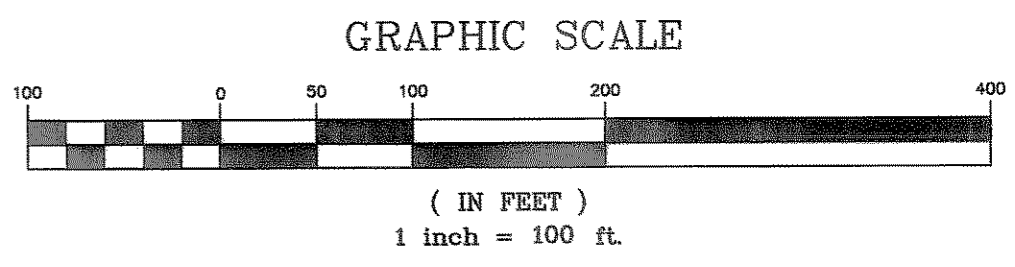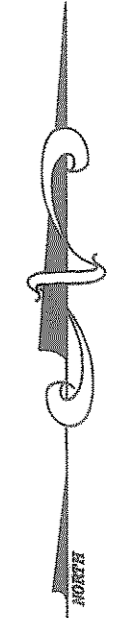

CARUTH LAKES PHASE 7B LOT SUMMARY

8400 SQ. FT. LOTS 9  
8399-7000 SQ. FT. LOTS 57  
Total Lot Count 66

BLOCK/LOT	SQUARE FEET	ACRES
F-13	8,039	0.185
F-14	8,039	0.185
F-15	8,237	0.189
F-16	7,820	0.180
F-17	7,820	0.180
F-18	7,820	0.180
F-19	7,820	0.180
F-20	8,204	0.188
H-1	8,728	0.200
H-2	8,125	0.187
H-3	7,590	0.174
H-4	7,590	0.174
H-5	7,590	0.174
H-6	7,590	0.174
H-7	7,590	0.174
H-8	7,590	0.174
H-9	7,590	0.174
H-10	7,590	0.174
H-11	8,165	0.187
H-12	8,165	0.187
H-13	7,360	0.169
H-14	7,360	0.169
H-15	7,360	0.169
H-16	7,360	0.169
H-17	7,360	0.169
H-18	7,360	0.169
H-19	7,360	0.169
H-20	7,360	0.169
H-21	7,736	0.178
H-22	8,818	0.202
K-5	12,464	0.286
K-6	7,227	0.166
K-7	7,411	0.170
K-8	7,411	0.170
K-9	8,165	0.187
L-1	8,165	0.187
L-2	7,130	0.164
L-3	7,130	0.164
L-4	7,130	0.164
L-5	7,100	0.163
L-6	12,000	0.275
L-7	9,625	0.221
L-8	7,026	0.161
L-9	7,065	0.162
L-10	7,130	0.164
L-11	7,130	0.164
L-12	7,130	0.164
L-13	7,130	0.164
L-14	8,165	0.187
M-1	9,311	0.214
M-2	9,082	0.208
M-3	7,817	0.179
M-4	7,817	0.179
M-5	7,817	0.179
M-6	7,817	0.179
M-7	7,817	0.179
M-8	8,024	0.184
M-9	12,670	0.291
M-10	11,553	0.265
M-11	7,333	0.168
M-12	7,478	0.172
M-13	7,478	0.172
M-14	7,478	0.172
M-15	7,478	0.172
M-16	7,938	0.182
M-17	8,168	0.188

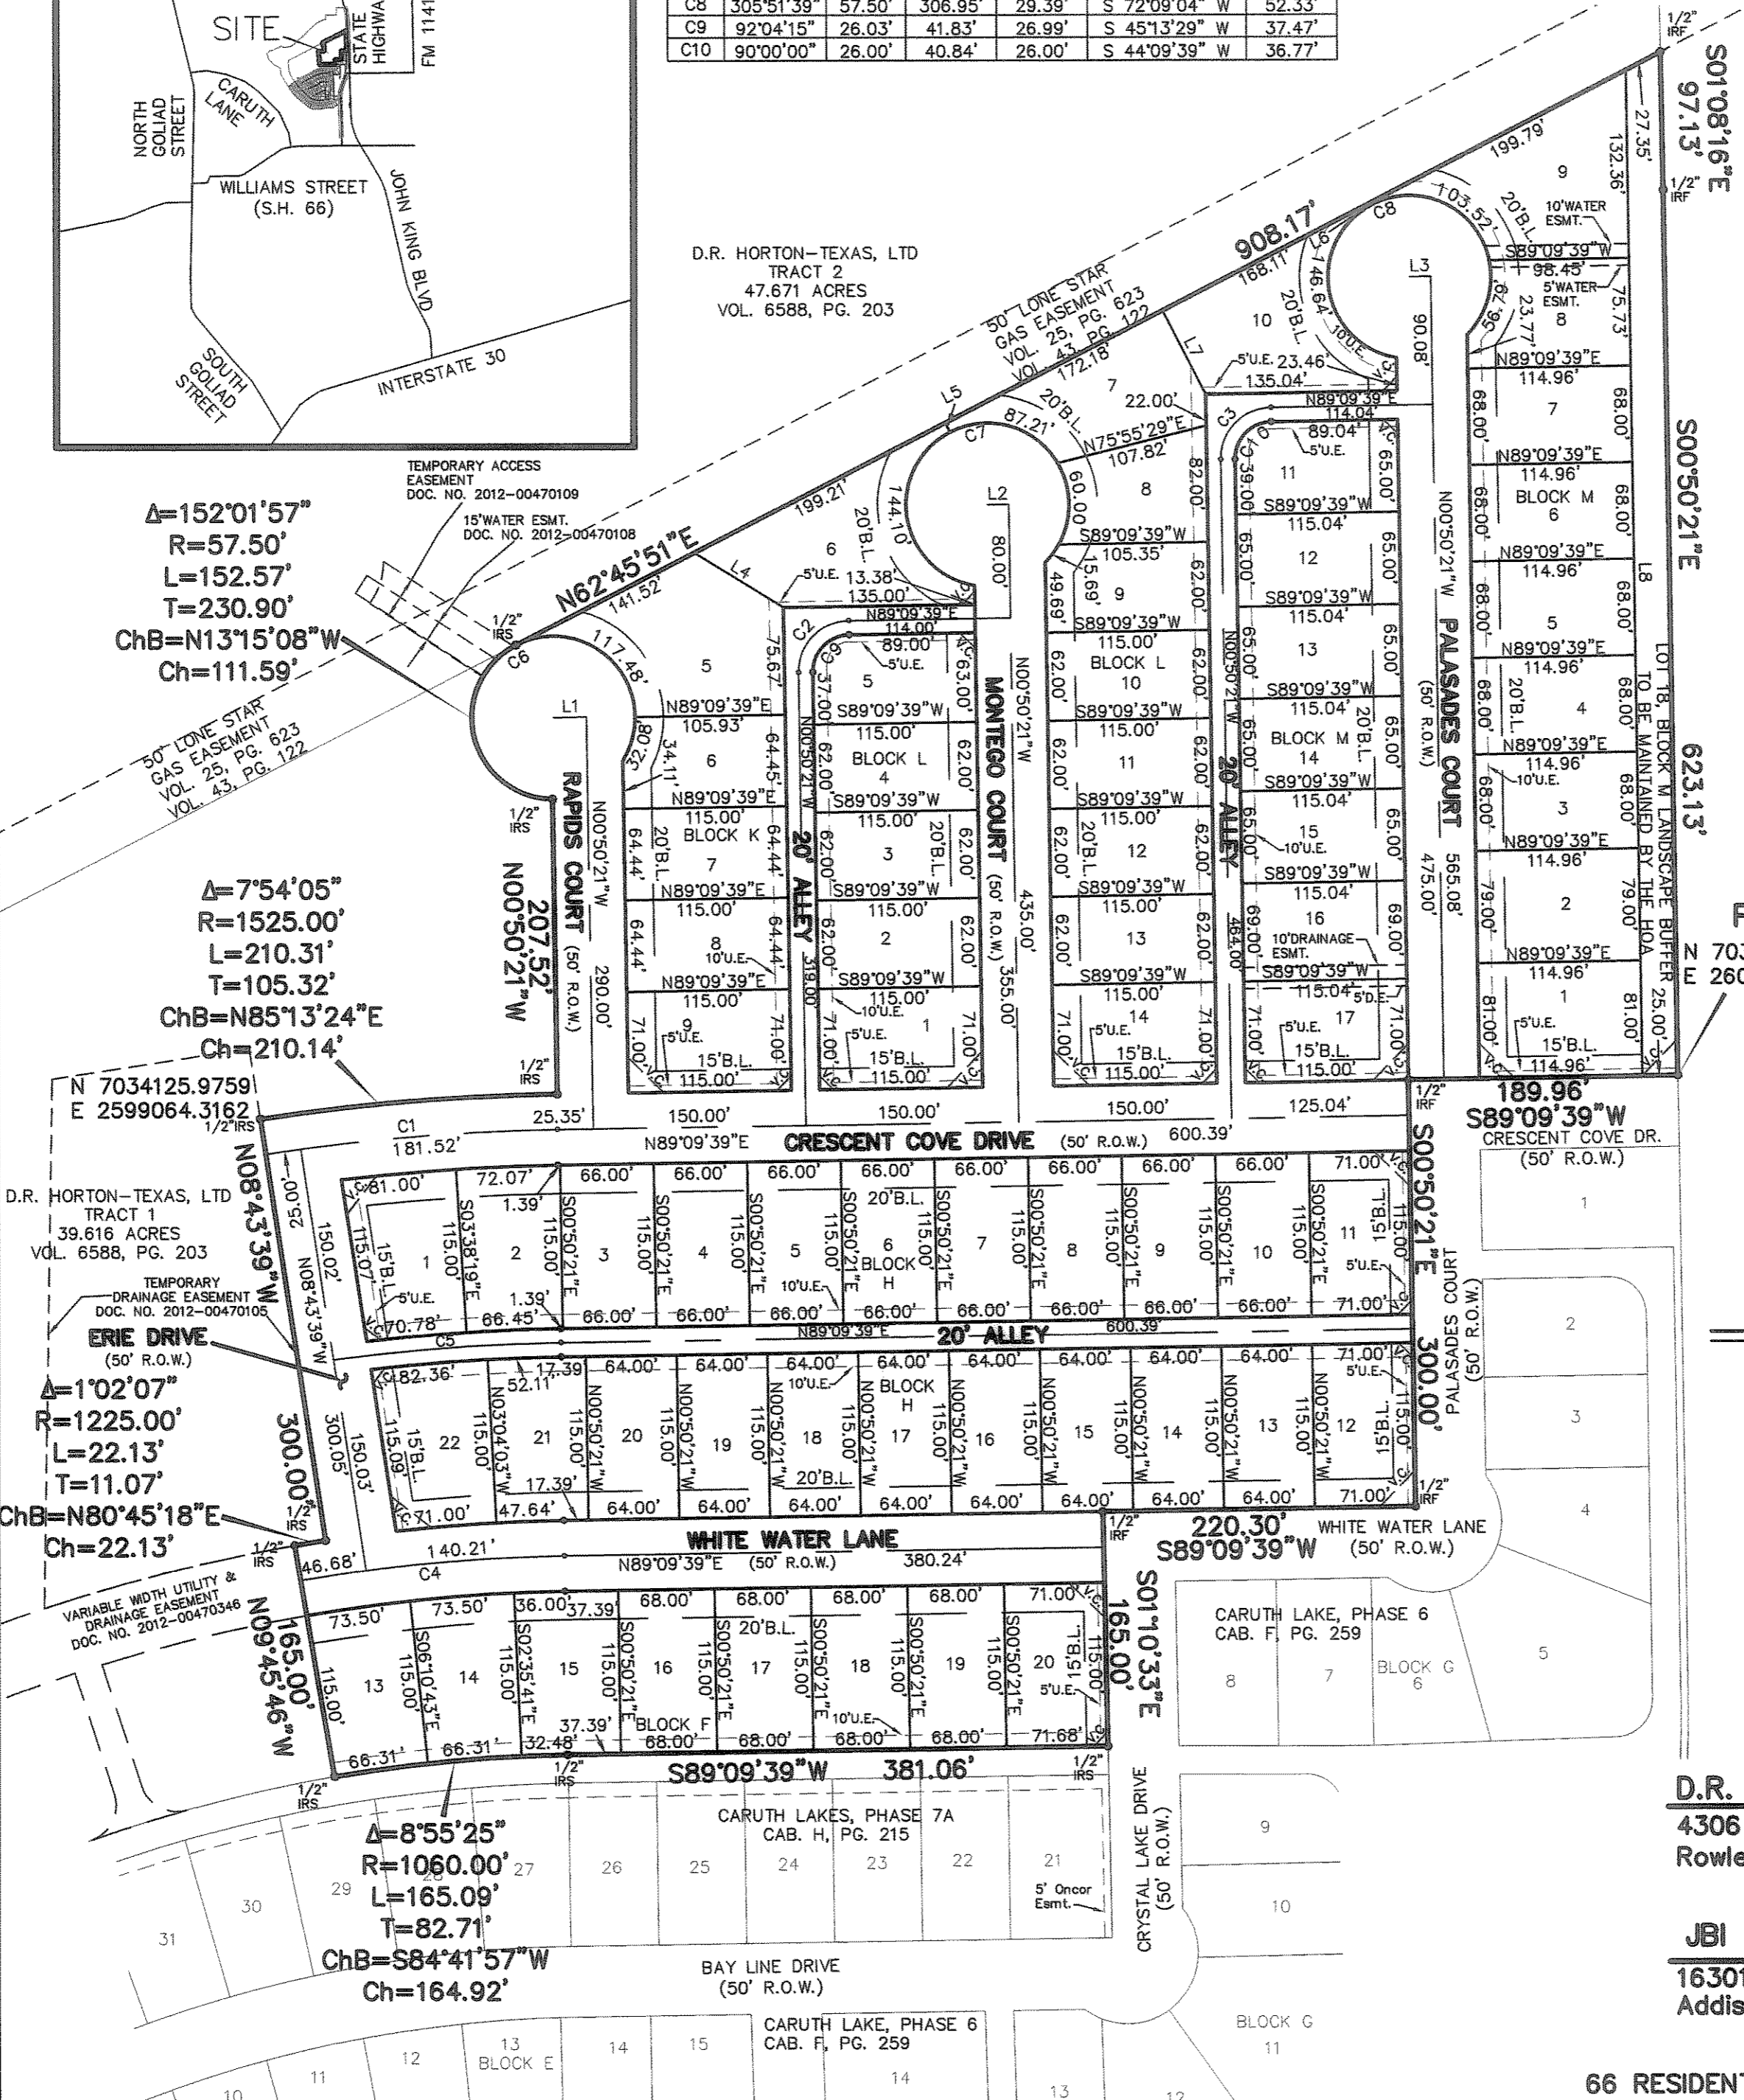

JOHN KING BOULEVARD  
(100' R.O.W.)  
VOL. 5520, PG. 220

P.O.B.  
N 7034155.0454  
E 2600063.6439

BEARINGS ARE BASED ON MONUMENTS FOUND ALONG THE NORTH LINE OF CARUTH LAKE, PHASE 6 AN ADDITION TO THE CITY OF ROCKWALL, AS RECORDED IN CABINET F, PAGE 259, PLAT RECORDS OF ROCKWALL COUNTY.

FINAL PLAT

CARUTH LAKES, PHASE 7B

17.182 ACRES OUT OF THE  
SAMUEL S. McCURRY SURVEY,  
ABSTRACT NO. 146

66 RESIDENTIAL LOTS

CITY OF ROCKWALL, ROCKWALL COUNTY, TEXAS

**D.R. HORTON - TEXAS, LTD.** OWNER  
4306 Miller Road, Suite A (214) 607-4244  
Rowlett, Texas 75088

**JBI PARTNERS, INC.** SURVEYOR/ENGINEER  
16301 Quorum Drive, Suite 200 B (972)248-7676  
Addison, Texas 75001

Plotted by: mharp Plot Date: 7/9/2012 9:09 AM  
Drawing: H:\Projects\HOE132\dwg\Plots\HOE132PT-Phase7B.dwg Saved By: mharp Save Time: 7/9/2012 8:47 AM

STATE OF TEXAS  
COUNTY OF ROCKWALL

WHEREAS D.R. HORTON-TEXAS, LTD. is the owner of a parcel of land located in the City of Rockwall, Rockwall County, Texas, and being a part of the Samuel S. McCurry Survey, Abstract Number 146, and also being part of a called 39.616 acre tract of land described as Tract 1 in deed to D.R. Horton-Texas, Ltd. as recorded in Volume 6588, Page 203, Deed Records of Rockwall County, and being further described as follows:

BEGINNING at a one-half inch iron rod found at the intersection of the north right-of-way line of Crescent Cove Drive (a 50 foot right-of-way) dedicated by the plat Caruth Lake, Phase 6, an addition to the City of Rockwall as recorded in Cabinet F, Page 259, Plat Records of Rockwall County, with the west right-of-way line of State Highway 205 Bypass (a 120 foot right-of-way) as recorded in Volume 5520, Page 220, Deed Records of Rockwall County;

THENCE along the north line of Caruth Lake, Phase 6 as follows:  
South 89 degrees 09 minutes 39 seconds West, 189.96 feet along the north right-of-way line of Crescent Cove Drive to a one-half inch iron rod found for corner;

South 00 degrees 50 minutes 21 seconds East, 300.00 feet to a one-half inch iron rod found for corner with the west right-of-way line of Palasades Court (a 50 foot right-of-way) with the north right-of-way line of White Water Lane (a 50 foot right-of-way);

South 89 degrees 09 minutes 39 seconds West, 220.30 feet along the north right-of-way line of White Water Lane to a one-half inch iron rod found for corner;

South 01 degrees 10 minutes 33 seconds East, 165.00 feet to a one-half inch iron rod set for corner in the west right-of-way line of Crystal Lake Drive (a 50 foot right-of-way), said point also being the northeast corner of Caruth Lake, Phase 7A addition to the City of Rockwall as recorded in Cabinet H, Page 215, Plat Records of Rockwall County;

THENCE along the north line of Caruth Lake, Phase 7A as follows:

South 89 degrees 09 minutes 39 seconds West, 381.06 feet to a one-half inch iron rod set for corner;

Southwesterly, 165.09 feet along a curve to the left having a central angle of 08 degrees 55 minutes 25 seconds, a radius of 1060.00 feet, a tangent of 82.71 feet, and whose chord bears South 84 degrees 41 minutes 57 seconds West, 164.92 feet to a one-half inch iron rod set for corner;

THENCE North 09 degrees 45 minutes 46 seconds West, 165.00 feet to a one-half inch iron rod set for corner;

THENCE Northeasterly, 22.13 feet along a curve to the right having a central angle of 01 degrees 02 minutes 07 seconds, a radius of 1225.00 feet, a tangent of 11.07 feet, and whose chord bears North 80 degrees 45 minutes 18 seconds East, 22.13 feet to a one-half inch iron rod set for corner;

THENCE North 08 degrees 43 minutes 39 seconds West, 300.00 feet to a one-half inch iron rod set for corner;

THENCE Northeasterly, 210.31 feet along a curve to the right having a central angle of 07 degrees 54 minutes 05 seconds, a radius of 1525.00, a tangent of 105.32 feet, and whose chord bears North 85 degrees 13 minutes 24 seconds East, 210.14 feet to a one-half inch iron rod set for corner;

THENCE North 00 degrees 50 minutes 21 seconds West, 207.52 feet to a one-half inch iron rod set for corner;

THENCE Northwesterly, 152.57 feet along a curve to the right having a central angle of 152 degrees 01 minutes 57 seconds, a radius of 57.50 feet, a tangent of 230.90 feet, and whose chord bears North 13 degrees 15 minutes 08 seconds West, 111.59 feet to a one-half inch iron rod set for corner in the north line of said Tract 1, said point also being in the south line of a called 47.671 acre tract of land described as Tract 2 in deed to D.R. Horton-Texas, Ltd. as recorded in Volume 6588, Page 203, Deed Records of Rockwall County;

THENCE North 62 degrees 45 minutes 51 seconds East, 908.17 feet along the north line of said Tract 1 and the south line of said Tract 2 to a one-half inch iron rod found for corner in the west right-of-way line of State Highway 205 Bypass;

THENCE along the west right-of-way line of State Highway 205 Bypass as follows:

South 01 degrees 08 minutes 16 seconds East, 97.13 feet to a one-half inch iron rod found for corner;

South 00 degrees 50 minutes 21 seconds East, 623.13 feet to the POINT OF BEGINNING and containing 748,427 square feet or 17.182 acres of land.

OWNER'S DEDICATION

STATE OF TEXAS  
COUNTY OF ROCKWALL

NOW, THEREFORE, KNOW ALL MEN BY THESE PRESENTS:

STATE OF TEXAS  
COUNTY OF ROCKWALL

I D.R. Horton-Texas, Ltd. the undersigned owner(s) of the land shown on this plat, and designated herein as the Caruth Lakes, Phase 7B subdivision to the City of Rockwall, Texas, and whose name is subscribed hereto, hereby dedicate to the use of the public forever all streets, alleys, parks, water courses, drains, easements and public places thereon shown on the purpose and consideration therein expressed. We further certify that all other parties who have a mortgage or lien interest in the Caruth Lakes, Phase 7B subdivision have been notified and signed this plat. We understand and do hereby reserve the easement strips shown on this plat for the purposes stated and for the mutual use and accommodation of all utilities desiring to use or using same. We also understand the following:

1. No buildings shall be constructed or placed upon, over, or across the utility easements as described herein.
2. Any public utility shall have the right to remove and keep removed all or part of any buildings, fences, trees, shrubs, or other growths or improvements which in any way endanger or interfere with construction, maintenance or efficiency of their respective system on any of these easement strips; and any public utility shall at all times have the right of ingress or egress to, from and upon the said easement strips for purpose of construction, reconstruction, inspecting, patrolling, maintaining, and either adding to or removing all or part of their respective system without the necessity of, at any time, procuring the permission of anyone.
3. The City of Rockwall will not be responsible for any claims of any nature resulting from or occasioned by the establishment of grade of streets in the subdivision.
4. The developer and subdivision engineer shall bear total responsibility for storm drain improvements.
5. The developer shall be responsible for the necessary facilities to provide drainage patterns and drainage controls such that properties within the drainage area are not adversely affected by storm drainage from the development.
6. No house dwelling unit, or other structure shall be constructed on any lot in this addition by the owner or any other person until the developer and/or owner has complied with all requirements of the Subdivision Regulations of the City of Rockwall regarding improvements with respect to the entire block on the street or streets on which property abuts, including the actual installation of streets with the required base and paving, curb and gutter, water and sewer, drainage structures, storm structures, storm sewers, and alleys, all according to the specifications of the City of Rockwall; or

Until an escrow deposit, sufficient to pay for the cost of such improvements, as determined by the city's engineer and/or city administrator, computed on a private commercial rate basis, has been made with the city secretary, accompanied by an agreement signed by the developer and/or owner, authorizing the city to make such improvements at prevailing private commercial rates, or have the same made by a contractor and pay for the same out of the escrow deposit, should the developer and/or owner fail or refuse to install the required improvements within the time stated in such written agreement, but in no case shall the City be obligated to make such improvements itself. Such deposit may be used by the owner and/or developer as progress payments as the work progresses in making such improvements by making certified requisitions to the city secretary, supported by evidence of work done; or

Until the developer and/or owner files a corporate surety bond with the city secretary in a sum equal to the cost of such improvements for the designated area, guaranteeing the installation thereof within the time stated in the bond, which time shall be fixed by the city council of the City of Rockwall.

We further acknowledge that the dedications and/or exaction's made herein are proportional to the impact of the Subdivision upon the public services required in order that the development will comport with the present and future growth needs of the City; We, my (our) successors and assigns hereby waive any claim, damage, or cause of action that we may have as a result of the dedication of exactions made herein.

WITNESS MY HAND at Rowlett, Texas, this 10 day of July, 2012.

*David L. Booth*

David L. Booth, an Authorized Agent for D.R. Horton-Texas Ltd.


STATE OF TEXAS ~  
COUNTY OF DALLAS ~

BEFORE ME, the undersigned authority in and for the State of Texas, on this day personally appeared David L. Booth Assistant Vice President, known to me to be the person whose name is subscribed to the foregoing instrument and acknowledged to me that he executed the same for the purposes and consideration therein expressed and in the capacity therein stated.

WITNESS MY HAND at Dallas, Texas, this 10 day of July, 2012.

*Karen Head*

Notary Public in and for the State of Texas

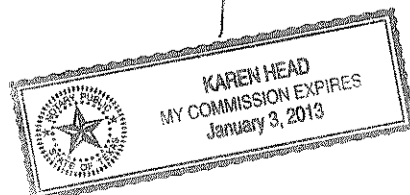

SURVEYOR'S CERTIFICATE

KNOW ALL MEN BY THESE PRESENTS:

THAT I, DAN B. RAMSEY, do hereby certify that I prepared this plat from an actual survey of the land and that the corner monuments shown hereon were properly placed under my personal supervision in accordance with the Platting Rules and Regulations of the City of Rockwall, Rockwall County, Texas.

*Dan B. Ramsey*  
Dan B. Ramsey, R.P.L.S. No. 4172



**RECOMMENDED FOR FINAL APPROVAL**

*Planning and Zoning Commission*      4/10/2012  
Planning and Zoning Commission      Date

**APPROVED**

I hereby certify that the above and foregoing plat of an addition to the City of Rockwall, Texas, was approved by the Council of the City of Rockwall on the 10th day of April, 2012.

This approval shall be invalid unless the approved plat for such addition is recorded in the office of the County Clerk Rockwall, County, Texas, within one hundred eighty (180) days from said date of final approval.

WITNESS OUR HANDS, this 30th day of July, 2012

*Paul Sweet*      *Christy Ackles*      *Chuck Todd*  
Mayor, City of Rockwall      City Secretary      City Engineer

**CITY OF ROCKWALL TEXAS SEAL**

**FINAL PLAT**

**CARUTH LAKES, PHASE 7B**

17.182 ACRES OUT OF THE  
SAMUEL S. McCURRY SURVEY,  
ABSTRACT NO. 146

66 RESIDENTIAL LOTS


CITY OF ROCKWALL, ROCKWALL COUNTY, TEXAS

**D.R. HORTON - TEXAS, LTD.**      **OWNER**  
4306 Miller Road, Suite A      (214) 607-4244

**JB PARTNERS, INC.**      **SURVEYOR/ENGINEER**  
16301 Quorum Drive, Suite 200 B      (972)248-7676  
Addison, Texas 75001

Drawing: H:\Projects\HOE132\dwg\plats\XHOE132PT-PHASE7B.dwg Saved By: mharp Save Time: 7/3/2012 9:45 AM Plotted by: mharp Plot Date: 7/3/2012 9:47 AM

LOCATION MAP  
(NOT TO SCALE)

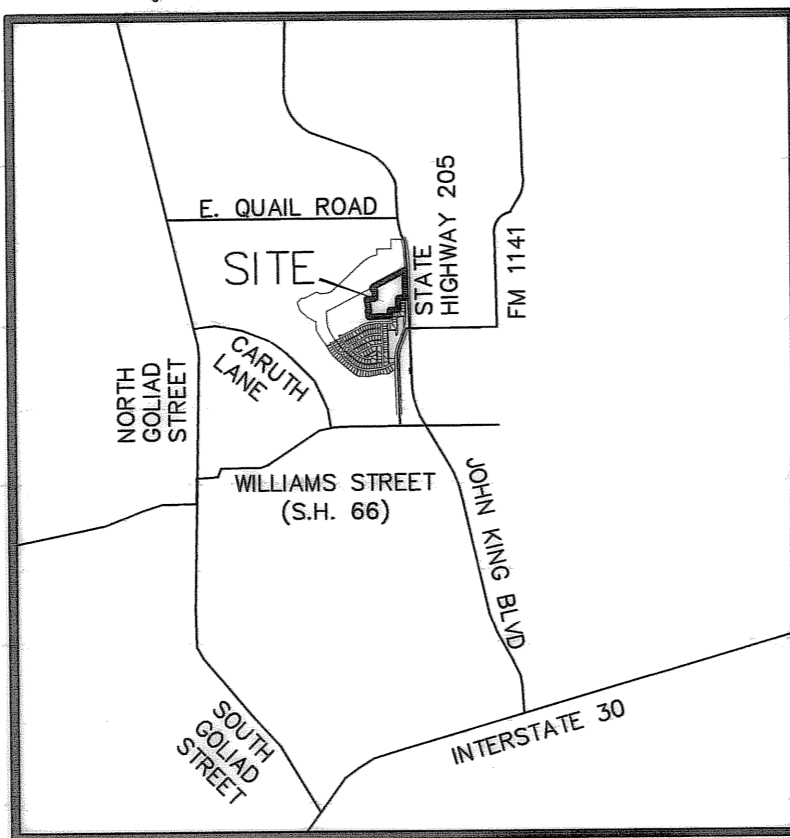

CURVE TABLE

NO.	DELTA	RADIUS	LENGTH	TANGENT	CHORD BEARING	CHORD
C1	7°53'18"	1500.00'	206.52'	103.42'	S 85°13'00" W	206.35'
C2	90°00'00"	36.00'	56.55'	36.00'	S 44°09'39" W	50.91'
C3	90°00'00"	36.00'	56.55'	36.00'	S 44°09'39" W	50.91'
C4	8°55'25"	1200.00'	186.89'	93.64'	S 84°41'57" W	186.70'
C5	6°49'38"	1350.00'	160.86'	80.53'	S 85°44'50" W	160.77'
C6	301°03'40"	57.50'	302.13'	32.49'	S 61°15'44" W	56.58'
C7	305°54'19"	57.50'	307.00'	29.36'	S 72°07'44" W	52.29'
C8	305°51'39"	57.50'	306.95'	29.39'	S 72°09'04" W	52.33'
C9	92°04'15"	26.00'	41.83'	26.99'	S 45°13'29" W	37.47'
C10	90°00'00"	26.00'	40.84'	26.00'	S 44°09'39" W	36.77'


LINE TABLE

LINE	BEARING	DISTANCE
L1	S89°09'39"W	23.42'
L2	S89°09'39"W	15.00'
L3	S89°09'39"W	15.00'
L4	S58°29'21"E	73.65'
L5	N27°14'09"W	7.22'
L6	N27°14'09"W	1.76'
L7	S27°14'09"E	66.45'
L8	N00°50'21"W	708.09'

FILED FOR RECORD  
ROCKWALL CO., TEXAS  
13 APR 15 PM 2:47  
SHELLI MILLER  
ROCKWALL COUNTY CLERK  
BY V.D. DEPUTY



GRAPHIC SCALE

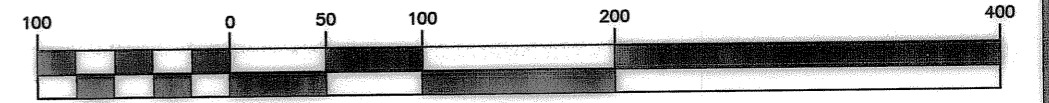

( IN FEET )  
1 inch = 100 ft.

LEGEND

- IRF IRON ROD FOUND
- IRS IRON ROD SET
- R.O.W. RIGHT-OF-WAY
- P.O.B. POINT OF BEGINNING
- B.L. BUILDING LINE
- D.E. DRAINAGE EASEMENT
- V.C. 10' X 10' VISIBILITY CLIP AT ALLEY INTERSECTION
- V.C. 25' X 25' VISIBILITY CLIP AT STREET INTERSECTION
- U.E. UTILITY EASEMENT

THE PURPOSE FOR THE REPLAT IS TO CREATE UTILITY EASEMENTS FOR FRANCHISE UTILITIES.

BEARINGS ARE BASED ON MONUMENTS FOUND ALONG THE NORTH LINE OF CARUTH LAKE, PHASE 6 AN ADDITION TO THE CITY OF ROCKWALL, AS RECORDED IN CABINET F, PAGE 259, PLAT RECORDS OF ROCKWALL COUNTY.

REPLAT  
CARUTH LAKES, PHASE 7B

17.182 ACRES OUT OF THE  
SAMUEL S. McCURRY SURVEY,  
ABSTRACT NO. 146

66 RESIDENTIAL LOTS

CITY OF ROCKWALL, ROCKWALL COUNTY, TEXAS

**D.R. HORTON - TEXAS, LTD.** OWNER  
4306 Miller Road, Suite A (214) 607-4244  
Rowlett, Texas 75088

**JBI PARTNERS, INC.** SURVEYOR/ENGINEER  
16301 Quorum Drive, Suite 200 B (972)248-7676  
Addison, Texas 75001

66 RESIDENTIAL LOTS

FEBRUARY 26, 2013


Sheet 1 of 2

H-301

CARUTH LAKES PHASE 7B LOT SUMMARY

8400 SQ. FT. LOTS 9  
8399-7000 SQ. FT. LOTS 57  
Total Lot Count 66

BLOCK/LOT	SQUARE FEET	ACRES
F-13	8,039	0.185
F-14	8,039	0.185
F-15	8,237	0.189
F-16	7,820	0.180
F-17	7,820	0.180
F-18	7,820	0.180
F-19	7,820	0.180
F-20	8,204	0.188
H-1	8,728	0.200
H-2	8,125	0.187
H-3	7,590	0.174
H-4	7,590	0.174
H-5	7,590	0.174
H-6	7,590	0.174
H-7	7,590	0.174
H-8	7,590	0.174
H-9	7,590	0.174
H-10	7,590	0.174
H-11	8,165	0.187
H-12	8,165	0.187
H-13	7,360	0.169
H-14	7,360	0.169
H-15	7,360	0.169
H-16	7,360	0.169
H-17	7,360	0.169
H-18	7,360	0.169
H-19	7,360	0.169
H-20	7,360	0.169
H-21	7,736	0.178
H-22	8,818	0.202
K-5	12,464	0.286
K-6	7,227	0.166
K-7	7,411	0.170
K-8	7,411	0.170
K-9	8,165	0.187
L-1	8,165	0.187
L-2	7,130	0.164
L-3	7,130	0.164
L-4	7,130	0.164
L-5	7,100	0.163
L-6	12,000	0.275
L-7	9,625	0.221
L-8	7,026	0.161
L-9	7,065	0.162
L-10	7,130	0.164
L-11	7,130	0.164
L-12	7,130	0.164
L-13	7,130	0.164
L-14	8,165	0.187
M-1	9,311	0.214
M-2	9,082	0.208
M-3	7,817	0.179
M-4	7,817	0.179
M-5	7,817	0.179
M-6	7,817	0.179
M-7	7,817	0.179
M-8	8,024	0.184
M-9	12,670	0.291
M-10	11,553	0.265
M-11	7,333	0.168
M-12	7,478	0.172
M-13	7,478	0.172
M-14	7,478	0.172
M-15	7,478	0.172
M-16	7,938	0.182
M-17	8,168	0.188

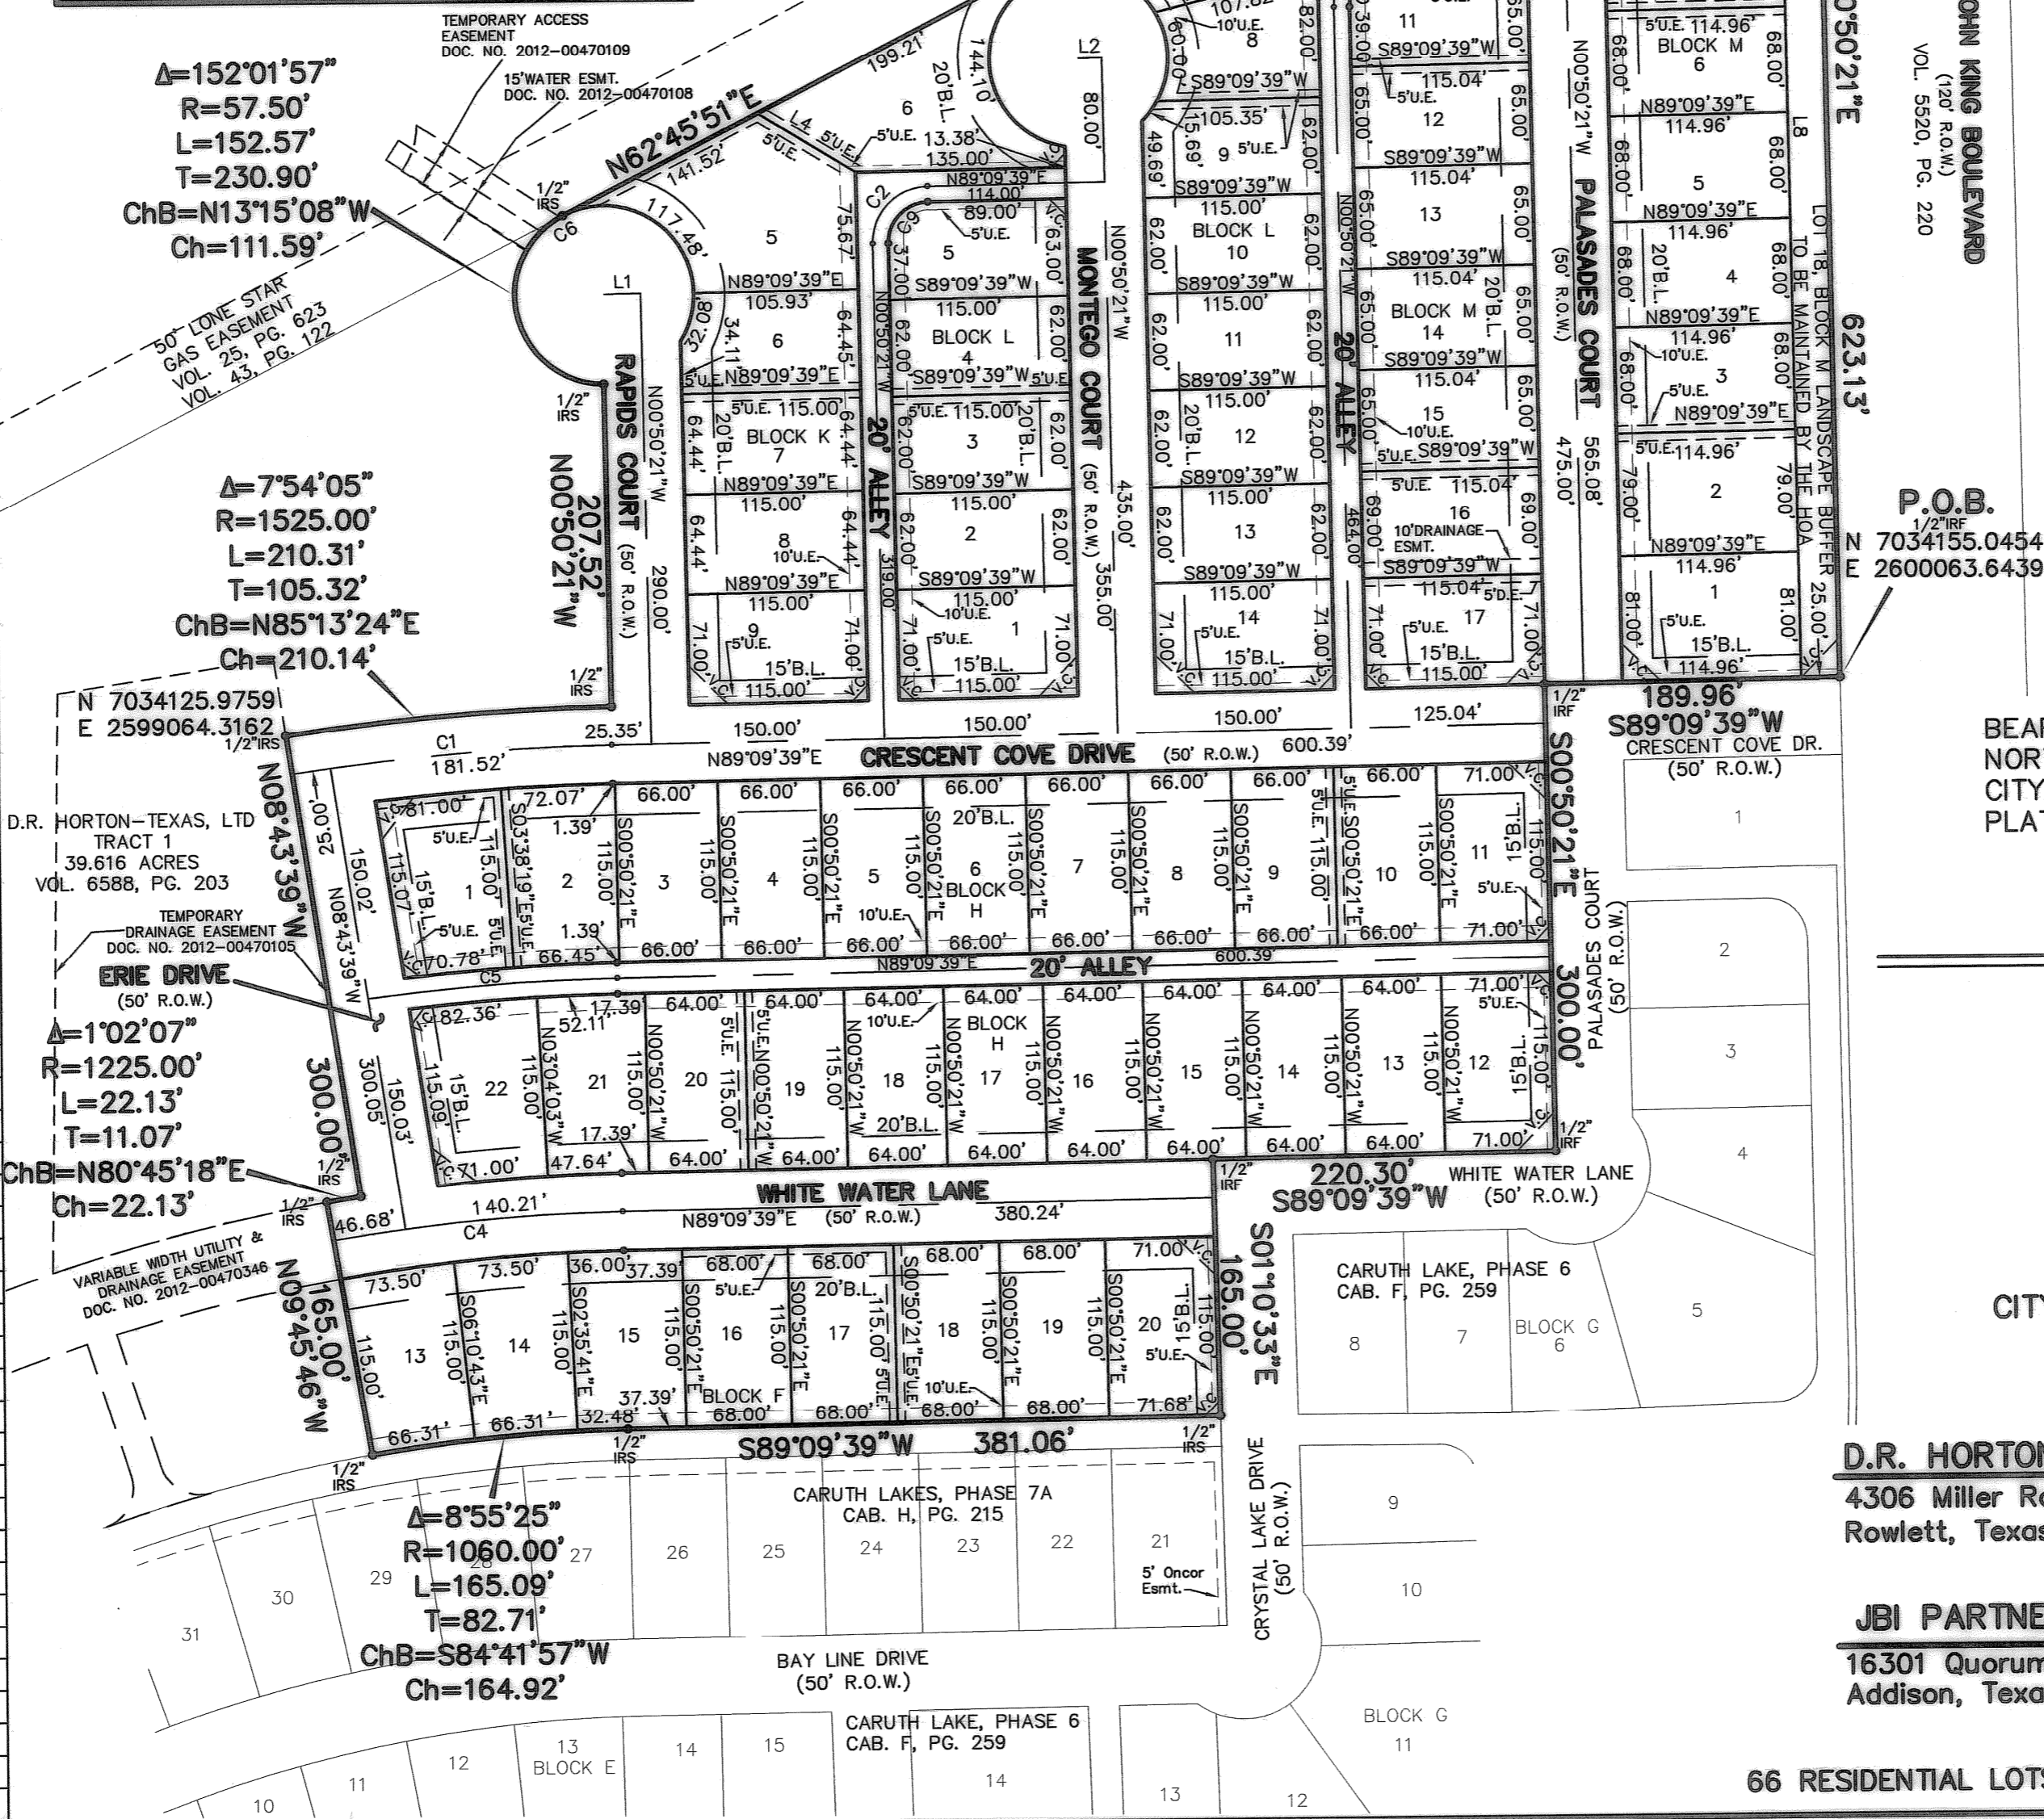

$\Delta=152°01'57"$   
 $R=57.50'$   
 $L=152.57'$   
 $T=230.90'$   
 $ChB=N13°15'08"W$   
 $Ch=111.59'$

$\Delta=7°54'05"$   
 $R=1525.00'$   
 $L=210.31'$   
 $T=105.32'$   
 $ChB=N85°13'24"E$   
 $Ch=210.14'$

$\Delta=1°02'07"$   
 $R=1225.00'$   
 $L=22.13'$   
 $T=11.07'$   
 $ChB=N80°45'18"E$   
 $Ch=22.13'$

$\Delta=8°55'25"$   
 $R=1060.00'$   
 $L=165.09'$   
 $T=82.71'$   
 $ChB=S84°41'57"W$   
 $Ch=164.92'$

P.O.B.  
N 7034155.0454  
E 2600063.6439

N 7034125.9759  
E 2599064.3162

N 08°43'39"W  
E 150.00'

N 09°45'46"W  
E 165.00'

N 09°45'46"W  
E 165.00'

N 09°45'46"W  
E 165.00'

Plotted by: dramsey Plot Date: 3/27/2013 8:42 AM  
Drawing: H:\Projects\HOE132RPT-PLATE7B.dwg Saved By: ddewey Save Time: 2/25/2013 10:36 AM

STATE OF TEXAS  
COUNTY OF ROCKWALL

WHEREAS D.R. HORTON-TEXAS, LTD. is the owner of a parcel of land located in the City of Rockwall, Rockwall County, Texas, and being a part of the Samuel S. McCurry Survey, Abstract Number 146, and also being part of a called 39.616 acre tract of land described as Tract 1 in deed to D.R. Horton-Texas, Ltd. as recorded in Volume 6588, Page 203, Deed Records of Rockwall County, and being further described as follows:

BEGINNING at a one-half inch iron rod found at the intersection of the north right-of-way line of Crescent Cove Drive (a 50 foot right-of-way) dedicated by the plat Caruth Lake, Phase 6, an addition to the City of Rockwall as recorded in Cabinet F, Page 259, Plat Records of Rockwall County, with the west right-of-way line of State Highway 205 Bypass (a 120 foot right-of-way) as recorded in Volume 5520, Page 220, Deed Records of Rockwall County;

THENCE along the north line of Caruth Lake, Phase 6 as follows:  
South 89 degrees 09 minutes 39 seconds West, 189.96 feet along the north right-of-way line of Crescent Cove Drive to a one-half inch iron rod found for corner;

South 00 degrees 50 minutes 21 seconds East, 300.00 feet to a one-half inch iron rod found for corner with the west right-of-way line of Palasades Court (a 50 foot right-of-way) with the north right-of-way line of White Water Lane (a 50 foot right-of-way);

South 89 degrees 09 minutes 39 seconds West, 220.30 feet along the north right-of-way line of White Water Lane to a one-half inch iron rod found for corner;

South 01 degrees 10 minutes 33 seconds East, 165.00 feet to a one-half inch iron rod set for corner in the west right-of-way line of Crystal Lake Drive (a 50 foot right-of-way), said point also being the northeast corner of Caruth Lake, Phase 7A addition to the City of Rockwall as recorded in Cabinet H, Page 215, Plat Records of Rockwall County;

THENCE along the north line of Caruth Lake, Phase 7A as follows:

South 89 degrees 09 minutes 39 seconds West, 381.06 feet to a one-half inch iron rod set for corner;

Southwesterly, 165.09 feet along a curve to the left having a central angle of 08 degrees 55 minutes 25 seconds, a radius of 1060.00 feet, a tangent of 82.71 feet, and whose chord bears South 84 degrees 41 minutes 57 seconds West, 164.92 feet to a one-half inch iron rod set for corner;

THENCE North 09 degrees 45 minutes 46 seconds West, 165.00 feet to a one-half inch iron rod set for corner;

THENCE Northeasterly, 22.13 feet along a curve to the right having a central angle of 01 degrees 02 minutes 07 seconds, a radius of 1225.00 feet, a tangent of 11.07 feet, and whose chord bears North 80 degrees 45 minutes 18 seconds East, 22.13 feet to a one-half inch iron rod set for corner;

THENCE North 08 degrees 43 minutes 39 seconds West, 300.00 feet to a one-half inch iron rod set for corner;

THENCE Northeasterly, 210.31 feet along a curve to the right having a central angle of 07 degrees 54 minutes 05 seconds, a radius of 1525.00 feet, a tangent of 105.32 feet, and whose chord bears North 85 degrees 13 minutes 24 seconds East, 210.14 feet to a one-half inch iron rod set for corner;

THENCE North 00 degrees 50 minutes 21 seconds West, 207.52 feet to a one-half inch iron rod set for corner;

THENCE Northwesterly, 152.57 feet along a curve to the right having a central angle of 152 degrees 01 minutes 57 seconds, a radius of 57.50 feet, a tangent of 230.90 feet, and whose chord bears North 13 degrees 15 minutes 08 seconds West, 111.59 feet to a one-half inch iron rod set for corner in the north line of said Tract 1, said point also being in the south line of a called 47.671 acre tract of land described as Tract 2 in deed to D.R. Horton-Texas, Ltd. as recorded in Volume 6588, Page 203, Deed Records of Rockwall County;

THENCE North 62 degrees 45 minutes 51 seconds East, 908.17 feet along the north line of said Tract 1 and the south line of said Tract 2 to a one-half inch iron rod found for corner in the west right-of-way line of State Highway 205 Bypass;

THENCE along the west right-of-way line of State Highway 205 Bypass as follows:

South 01 degrees 08 minutes 16 seconds East, 97.13 feet to a one-half inch iron rod found for corner;

South 00 degrees 50 minutes 21 seconds East, 623.13 feet to the POINT OF BEGINNING and containing 748,427 square feet or 17.182 acres of land.

OWNER'S DEDICATION

STATE OF TEXAS  
COUNTY OF ROCKWALL

NOW, THEREFORE, KNOW ALL MEN BY THESE PRESENTS:

STATE OF TEXAS  
COUNTY OF ROCKWALL

I D.R. Horton-Texas, Ltd. the undersigned owner(s) of the land shown on this plat, and designated herein as the Caruth Lakes, Phase 7B subdivision to the City of Rockwall, Texas, and whose name is subscribed hereto, hereby dedicate to the use of the public forever all streets, alleys, parks, water courses, drains, easements and public places thereon shown on the purpose and consideration therein expressed. We further certify that all other parties who have a mortgage or lien interest in the Caruth Lakes, Phase 7B subdivision have been notified and signed this plat. We understand and do hereby reserve the easement strips shown on this plat for the purposes stated and for the mutual use and accommodation of all utilities desiring to use or using same. We also understand the following:

1. No buildings shall be constructed or placed upon, over, or across the utility easements as described herein.
2. Any public utility shall have the right to remove and keep removed all or part of any buildings, fences, trees, shrubs, or other growths or improvements which in any way endanger or interfere with construction, maintenance or efficiency of their respective system on any of these easement strips; and any public utility shall at all times have the right of ingress or egress to, from and upon the said easement strips for purpose of construction, reconstruction, inspecting, patrolling, maintaining, and either adding to or removing all or part of their respective system without the necessity of, at any time, procuring the permission of anyone.
3. The City of Rockwall will not be responsible for any claims of any nature resulting from or occasioned by the establishment of grade of streets in the subdivision.
4. The developer and subdivision engineer shall bear total responsibility for storm drain improvements.
5. The developer shall be responsible for the necessary facilities to provide drainage patterns and drainage controls such that properties within the drainage area are not adversely affected by storm drainage from the development.
6. No house dwelling unit, or other structure shall be constructed on any lot in this addition by the owner or any other person until the developer and/or owner has complied with all requirements of the Subdivision Regulations of the City of Rockwall regarding improvements with respect to the entire block on the street or streets on which property abuts, including the actual installation of streets with the required base and paving, curb and gutter, water and sewer, drainage structures, storm structures, storm sewers, and alleys, all according to the specifications of the City of Rockwall; or

Until an escrow deposit, sufficient to pay for the cost of such improvements, as determined by the city's engineer and/or city administrator, computed on a private commercial rate basis, has been made with the city secretary, accompanied by an agreement signed by the developer and/or owner, authorizing the city to make such improvements at prevailing private commercial rates, or have the same made by a contractor and pay for the same out of the escrow deposit, should the developer and/or owner fail or refuse to install the required improvements within the time stated in such written agreement, but in no case shall the City be obligated to make such improvements itself. Such deposit may be used by the owner and/or developer as progress payments as the work progresses in making such improvements by making certified requisitions to the city secretary, supported by evidence of work done; or

Until the developer and/or owner files a corporate surety bond with the city secretary in a sum equal to the cost of such improvements for the designated area, guaranteeing the installation thereof within the time stated in the bond, which time shall be fixed by the city council of the City of Rockwall.

We further acknowledge that the dedications and/or exaction's made herein are proportional to the impact of the Subdivision upon the public services required in order that the development will comport with the present and future growth needs of the City; We, my (our) successors and assigns hereby waive any claim, damage, or cause of action that we may have as a result of the dedication of exactions made herein.

WITNESS MY HAND at Rowlett, Texas, this 18<sup>th</sup> day of March, 2013.

*David L. Booth*

David L. Booth, an Authorized Agent for D.R. Horton-Texas Ltd.

STATE OF TEXAS ~

COUNTY OF DALLAS ~

BEFORE ME, the undersigned authority in and for the State of Texas, on this day personally appeared David L. Booth Assistant Vice President, known to me to be the person whose name is subscribed to the foregoing instrument and acknowledged to me that he executed the same for the purposes and consideration therein expressed and in the capacity therein stated.

WITNESS MY HAND at Dallas, Texas, this 28 day of March, 2013.

*Karen Head*

Notary Public in and for the State of Texas



SURVEYOR'S CERTIFICATE

KNOW ALL MEN BY THESE PRESENTS:

THAT I, DAN B. RAMSEY, do hereby certify that I prepared this plat from an actual survey of the land and that the corner monuments shown hereon were properly placed under my personal supervision in accordance with the Platting Rules and Regulations of the City of Rockwall, Rockwall County, Texas.

Dan B. Ramsey, R.P.L.S. No. 4172



**RECOMMENDED FOR FINAL APPROVAL**

*Philip Hulet* 3/12/2013  
Planning and Zoning Commission Date

**APPROVED**

I hereby certify that the above and foregoing plat of an addition to the City of Rockwall, Texas, was approved by the Council of the City of Rockwall on the 18<sup>th</sup> day of March, 2013.

This approval shall be invalid unless the approved plat for such addition is recorded in the office of the County Clerk Rockwall, County, Texas, within one hundred eighty (180) days from said date of final approval.

WITNESS OUR HANDS, this 11<sup>th</sup> day of April, 2013

*Paul Sured* *Kristy Ashberry* *Amey Williams*  
Mayor, City of Rockwall City Secretary City Engineer

**CITY OF ROCKWALL TEXAS SEAL**

REPLAT

CARUTH LAKES, PHASE 7B

17.182 ACRES OUT OF THE  
SAMUEL S. McCURRY SURVEY,  
ABSTRACT NO. 146

66 RESIDENTIAL LOTS

CITY OF ROCKWALL, ROCKWALL COUNTY, TEXAS

**D.R. HORTON - TEXAS, LTD.** OWNER  
4306 Miller Road, Suite A (214) 607-4244

**JBI PARTNERS, INC.** SURVEYOR/ENGINEER  
16301 Quorum Drive, Suite 200 B (972)248-7676  
Addison, Texas 75001