

BOURN AVENUE

60' R.O.W.

20140000004814 1/2 PLAT 04/14/2014 01:41:57 PM

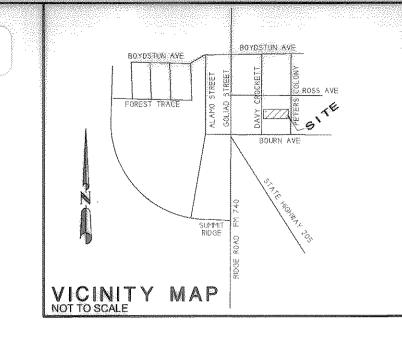

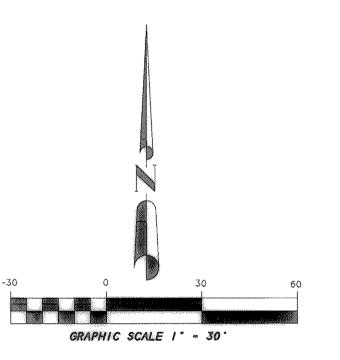

LINE TABLE Bearing S 1°20'19"W S 88°39'47"W

Distance 11.08' 14.02'

1) According to F.E.M.A. Flood Insurance Rate Map. Community Panel No. 48397C0030L dated SEPT 26, 2008, this property lies in Zones A & X. Part of this property does appear to lie within a 100-year flood plain.

2) BEARING SOURCE: CITY OF ROCKWALL CONTROL MONUMENT SYSTEM.

3) ALL 1/2" IRS ARE CAPPED WITH YELLOW PLASTIC CAPS "RPLS 5034."

FINAL PLAT

M & M JOHNSON ADDITION

0.37 ACRES OR 16,076 S.F. (2 LOTS) BEING A REPLAT OF PART OF LOT 3, BLOCK H SANGER BROTHERS ADDITION

B.J.T LEWIS SURVEY, A-255 CITY OF ROCKWALL, ROCKWALL COUNTY, TEXAS

OWNER: MELDRIA JOHNSON MIKE JOHNSON 809 DAVEY CROCKETT ROCKWALL, TEXAS 75087

H.D. Fetty Land Surveyor, LLC

SCALE 1' - 30' FILE # 20140006

CLIENT JOHNSON

FILE # 20140006

FILE # 20140006

FILE # 20140006

FILE # 20140006

SHEET 1 OF 2 SYMBOL LEGEND © 6 H -0- Ø GAS EEL FH PP TELEYSON GAS PRINE FRE PRIEFR GARLE BEER HETER SUSER HYDRANT POLE EEC COMMEN POLE LIGHT COMMEN BOX NETER POLE LEAST SUBSURFACE LESTER POLE LEAST OF COMMEN COMMEN LIGHT COMMEN COMMEN LIGHT COMMEN LEAST DESCRIPTION BOX AND THE PROPERTY CHE AND COMMENT TANK SURVEY DATE FEBRUARY 13. 2014
SCALE 1" - 30' FILE# 20140006

123

CITY CASE NO P2014-006

WHEREAS, MELDRIA JOHNSON and MIKE JOHNSON, BEING the Owners of a tract of land in the County of Rockwall, State of Texas, said tract being described as follows:

BEING a part of Lot 3, Block H, SANGER BROTHERS ADDITION, an Addition to the City of Rockwall, Rockwall County, Texas, according to the Plat thereof recorded in Volume 17, Slide 53, of the Deed Records of Rockwall County, Texas, and being more particularly described as follows:

BEGINNING at a 1/2" iron rod found for corner in the east right-of-way line of Davy Crockett Street, a 50 foot right-of-way, said point being at the northwest comer of Lot 2, Block A, RIOS BUFFINGTON ADDITION, an Addition to the City of Rockwall, Texas, according to the Plat thereof recorded in Cabinet C, Slide 369 of the Plat Records of Rockwall County, Texas;

THENCE N. 00 deg. 46 min. 05 sec. E. along the east right-of-way line of Davy Crockett Street, a distance of 85.89 feet to a 1/2" iron rod found for corner at the southwest corner of a tract of land as described in a Deed to the City of Rockwall, Texas, as recorded in Volume 121, Page 615 of the Real Property Records of

THENCE S. 89 deg. 20 min. 14 sec. E. along the south line of said City of Rockwall tract, a distance of 101.73 feet to a 1/2" iron rod found for corner at the southeast corner of same;

THENCE S. 89 deg. 29 min. 00 sec. E. a distance of 99:36 feet to a 1" iron pipe found for comer in the west right-of-way line of Peters Colony Street, a 50 foot right-of-way;

THENCE S. 00 deg. 59 min. 45 sec. W. along said right-of-way line, a distance of 74.98 feet to a 1/2" iron rod found for corner:

THENCE N. 89 deg. 17 min. 30 sec. W. a distance of 107.51 feet to a 1/2" iron rod found for corner;

THENCE S. 01 deg. 20 min. 19 sec. W. a distance of 11.08 feet to a 1/2" iron rod found for corner;

THENCE S. 88 deg. 39 min. 47 sec. W. a distance of 14.02 feet to a 1/2" iron rod found for corner at the northeast corner of said Lot 2, Block A, Rios Buffington Addition;

THENCE N. 89 deg. 06 min. 47 sec. W. along the north line of Lot 2, Block A, a distance of 79.15 feet to the POINT OF BEGINNING and containing 16,076 square feet or 0.37 acres of land.

NOW, THEREFORE, KNOW ALL MEN BY THESE PRESENTS:

STATE OF TEXAS COUNTY OF ROCKWALL

We the undersigned owner of the land shown on this plat, and designated herein as M & M JOHNSON ADDITION, an Addition to the City of Rockwall, Texas, and whose name is subscribed hereto, hereby dedicate to the use of the public forever all streets, alleys, parks, water courses, easements and public places thereon shown on the purpose and consideration therein expressed. I further certify that all other parties who have a mortgage or lien interest in the subdivision have been partified and signed this plat. have been notified and signed this plat.

We understand and do hereby reserve the easement strips shown on this plat for the purposes stated and for the mutual use and accommodation of all utilities desiring to use or using same.

We also understand the following:

- No buildings shall be constructed or placed upon, over, or across the utility easements as described herein.
- 2. Any public utility shall have the right to remove and keep removed all or part of any buildings, fences, trees, shrubs, or other growths or improvements which in any way endanger or interfere with construction, maintenance or efficiency of their respective system on any of these pages to the right of increases. these easement strips; and any public utility shall at all times have the right of ingress or egress to, from and upon the said easement strips for purpose of construction, reconstruction, inspecting, patrolling, maint aining, and either adding to or removing all or part of their respective system without the necessity of, at any time, procuring the permission of anyone.
- The City of Rockwall will not be responsible for any claims of any nature resulting from or occasioned by the establishment of grade of streets in the subdivision.
- The developer and subdivision engineer shall bear total responsibility for storm drain improvements.
- The developer shall be responsible for the necessary facilities to provide drainage patterns and drainage controls such that properties within the drainage area are not adversely affected by storm drainage from the development.
- 6. No house dwelling unit, or other structure shall be constructed on any lot in this addition by the owner or any other person until the developer and/or owner has complied with all requirements of the Subdivision Regulations of the City of Rockwall regarding improvements with respect to the entire block on the street or streets on which property abuts, including the actual installation of streets with the required base and paving, curb and gutter, water and sewer, drainage structures, sto rm structures, storm sewers, and alleys, all according to the specifications of the City of Rockwall, or the specifications of the City of Rockwall; or

Until an escrow deposit, sufficient to pay for the cost of such improvements, as determined by the city's engineer and/or city administrator, computed on a private commercial rate basis, has been made with the city secretary, accompanied by an agreement signed by the developer and/or owner, authorizing the city to make such improvements at prevailing private commercial rates, owner, authorizing the city to make such improvements at prevailing private commercial rates, owner have the same made by a contractor and pay for the same out of the escrow deposit, should or and/or owner files a corporate surety bond with the city secretary in a sum equal to the cost of such improvements for the designated area, guaranteeing the installation theorem within the time stated in the bond, which time shall be fixed by the city council of the City of Rockwall.

I further acknowledge that the dedications and/or exaction's made herein are proportional to the impact of the subdivision upon the public services required in order that the development will comport with the present and future growth needs of the City, I, my successors and assigns hereby waive any claim, damage, or cause of action that we may have as a result of the dedication of exaction's made herein.

STATE OF TEXAS COUNTY OF ROCKWALL

Before me, the undersigned authority, on this day personally appeared MELDRIA JOHNSON known to me to be the person whose name is subscribed to the foregoing instrument, and acknowledged to me that he executed the same for the purpose and

consideration therein stated.


Eligheth Moran

Notary Public in and for the State of Texas

Given upon my hand and seal of office this 18 day of April

02/28/2017 My Commission Expires:

2014

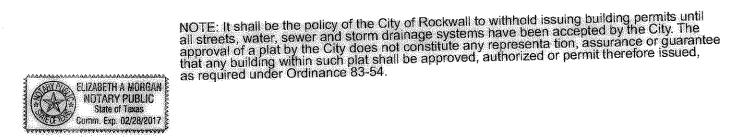

STATE OF TEXAS COUNTY OF ROCKWALL

Before me, the undersigned authority, on this day personally appeared MIKE JOHNSON known to me to be the person whose name is subscribed to the foregoing instrument, and acknowledged to me that he executed the same for the purpose and

Given upon my hand and seal of office this ______day of _____Apri(

SURVEYOR'S CERTIFICATE

NOW, THEREFORE KNOW ALL MEN BY THESE PRESENTS:

THAT I, Harold D. Fetty, III, R.P.L.S. No. 5034, do hereby certify that I prepared this plat from an actual and accurate survey of the land, and that the corner monuments shown thereon were properly placed under my personal supervision.

Harold D. Fetty, III Registered Professional Land Surveyor No. 5034 1 ... A. ... HAROLD D. FETTY III POFESS 10 PF.

RYECON, ELIZABETH A MONGAN NOTARY PUBLIC

Octobra. Exp. 02/28/201

RECOMMENDED FOR FINAL APPROVAL

APPROVED

I hereby certify that the above and foregoing plat of M & M JOHNSON ADDITION, an addition to the City of Rockwall, Texas, an addition to the City of Rockwall, Texas, was approved by the City Council of the City of Rockwall on the day of Mack.

This approval shall be invalid unless the approved plat for such addition is recorded in the office of the County Clerk of Rockwall, County, Texas, within one hundred eighty (180) days from said date of final approval.

Said addition shall be subject to all the requirements of the Subdivision Regulations of the City of Rockwall.

WITNESS OUR HANDS, this _

City Secretary City of Rockwall

ancille your

SEAL

Filed and Recorded

\$100.00

201400000004814

Official Public Records Shelli Miller, County Clerk

Rockwall County, Texas

04/14/2014 01:41:57 PM

4-3-14

FINAL PLAT

LOTS 1 & 2, BLOCK A & M JOHNSON ADDITION

0.37 ACRES OR 16,076 S.F. (2 LOTS) BEING A REPLAT OF PART OF LOT 3, BLOCK H SANGER BROTHERS ADDITION

B.J.T LEWIS SURVEY, A-255 CITY OF ROCKWALL, ROCKWALL COUNTY, TEXAS

OWNER: MELDRIA JOHNSON MIKE JOHNSON 809 DAVEY CROCKETT ROCKWALL, TEXAS 75087

H.D. Fetty Land Surveyor, LLC

SYMBOL LEGEND TĒ. TELEVISION GAS PHONE FINE POWER CABLE RIGHR HETER RISER HYDRANT POLE S DETER POLE EASSMENT USE AS CORE PRO-ELECTRIC METER SURVEY DATE FEBRUARY 13. 2014
SCALE 1 30 FILE 20140006 CLIENT JOHNSON

SHEET 2 OF 2

6770 FM 1565 ROYSE CITY, TX 75189 972-635-2255 PHONE tracy@hdfetty.com

CITY CASE NO P2014-006