
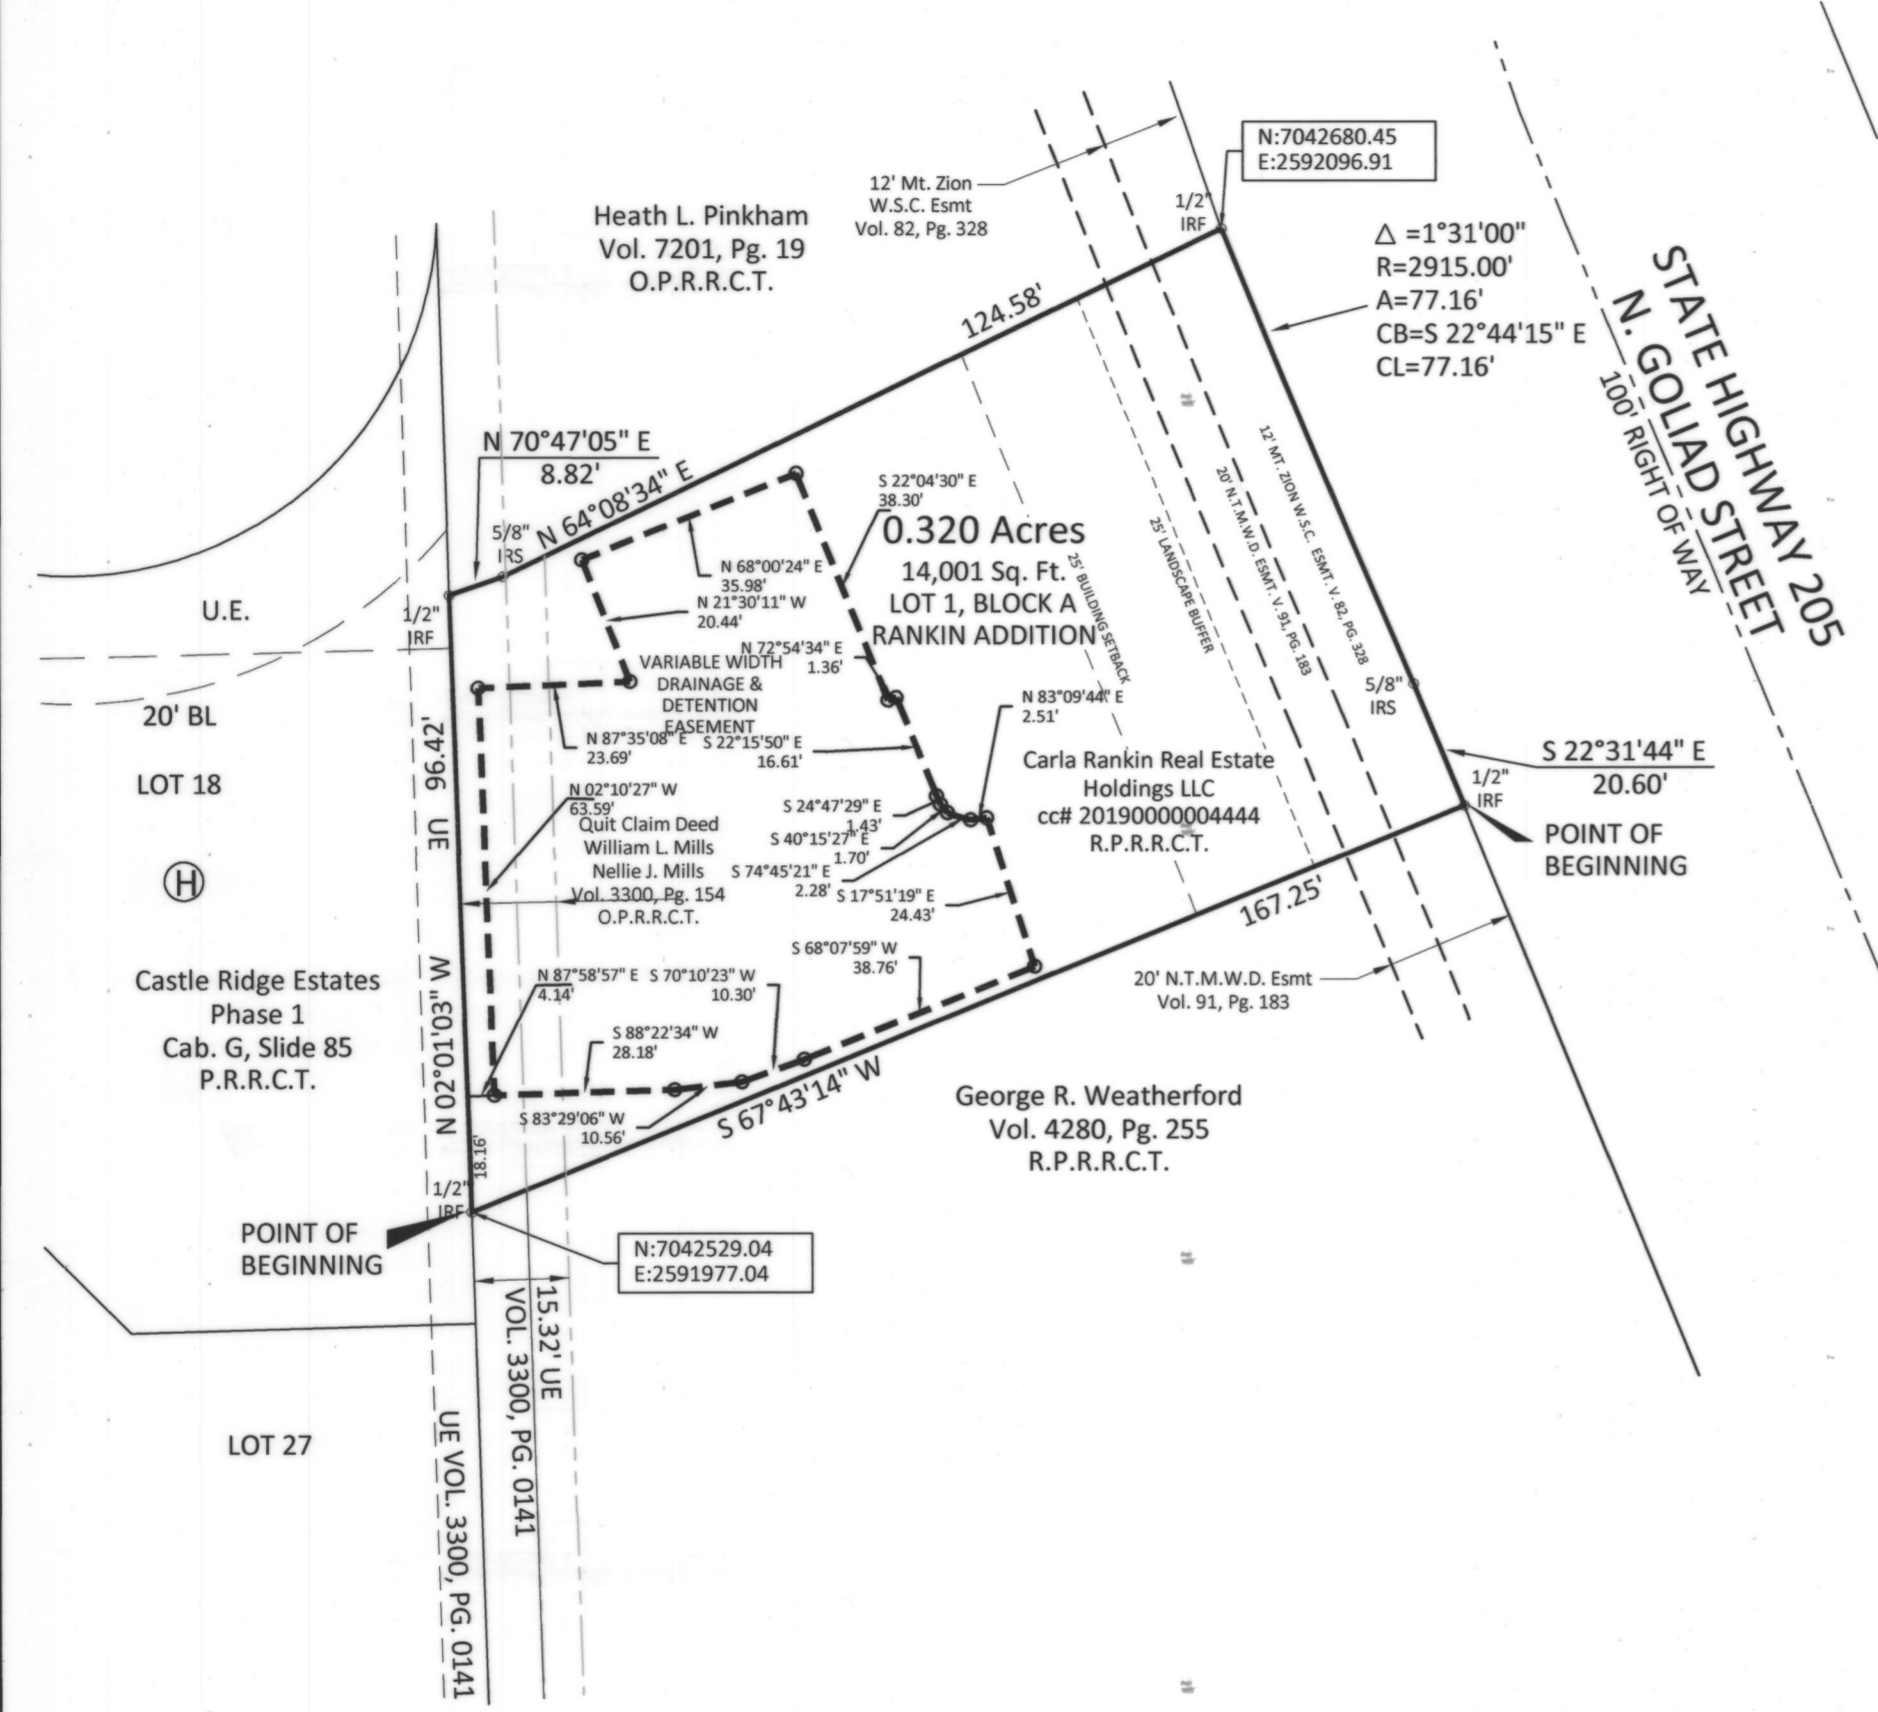


LEGEND

IRF	Iron Rod Found
IRS	Iron Rod Set
DRRCT	Deed Records Rockwall County, Texas
PRRCT	Plat Records Rockwall County, Texas
RPRRCT	Real Property Records Rockwall County, Texas
OPRRCT	Official Public Records Rockwall County, Texas

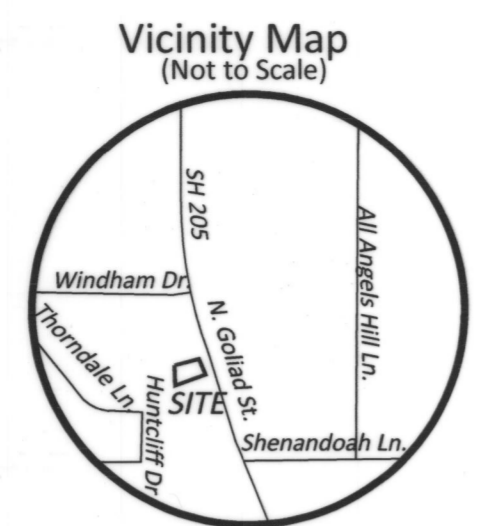

NOW, THEREFORE, KNOW ALL MEN BY THESE PRESENTS:
STATE OF TEXAS
COUNTY OF ROCKWALL

We, CARLA RANKIN REAL ESTATE HOLDINGS, LLC the undersigned owners of the land shown on this plat, and designated herein as the RANKIN ADDITION subdivision to the City of Rockwall, Texas, and whose name is subscribed hereto, hereby dedicate to the use of the public forever all streets, alleys, parks, water courses, drains, easements and public places thereon shown on the purpose and consideration therein expressed. We further certify that all other parties who have a mortgage or lien interest in the RANKIN ADDITION subdivision have been notified and signed this plat. We understand and do hereby reserve the easement strips shown on this plat for the purposes stated and for the mutual use and accommodation of all utilities desiring to use or using same. We also understand the following:

- No buildings shall be constructed or placed upon, over, or across the utility easements as described herein.
- Any public utility shall have the right to remove and keep removed all or part of any buildings, fences, trees, shrubs, or other growths or improvements which in any way endanger or interfere with construction, maintenance or efficiency of their respective system on any of these easement strips; and any public utility shall at all times have the right of ingress or egress to, from and upon the said easement strips for purpose of construction, reconstruction, inspecting, patrolling, maintaining, and either adding to or removing all or part of their respective system without the necessity of, at any time, procuring the permission of anyone.
- The City of Rockwall will not be responsible for any claims of any nature resulting from or occasioned by the establishment of grade of streets in the subdivision.
- The developer and subdivision engineer shall bear total responsibility for storm drain improvements.
- The developer shall be responsible for the necessary facilities to provide drainage patterns and drainage controls such that properties within the drainage area are not adversely affected by storm drainage from the development.
- No house dwelling unit, or other structure shall be constructed on any lot in this addition by the owner or any other person until the developer and/or owner has complied with all requirements of the Subdivision Regulations of the City of Rockwall regarding improvements with respect to the entire block on the street or streets on which property abuts, including the actual installation of streets with the required base and paving, curb and gutter, water and sewer, drainage structures, storm structures, storm sewers, and alleys, all according to the specifications of the City of Rockwall;
- Property owner is responsible for maintenance, repair, and replacement of all detention/drainage facilities in easements;

Until an escrow deposit, sufficient to pay for the cost of such improvements, as determined by the city's engineer and/or city administrator, computed on a private commercial rate basis, has been made with the city secretary, accompanied by an agreement signed by the developer and/or owner, authorizing the city to make such improvements at prevailing private commercial rates, or have the same made by a contractor and pay for the same out of the escrow deposit, should the developer and/or owner fail or refuse to install the required improvements within the time stated in such written agreement, but in no case shall the City be obligated to make such improvements itself. Such deposit may be used by the owner and/or developer as progress payments as the work progresses in making such improvements by making certified requisitions to the city secretary, supported by evidence of work done; or

Until the developer and/or owner files a corporate surety bond with the city secretary in a sum equal to the cost of such improvements for the designated area, guaranteeing the installation thereof within the time stated in the bond, which time shall be fixed by the city council of the City of Rockwall.

We further acknowledge that the dedications and/or exaction's made herein are proportional to the impact of the Subdivision upon the public services required in order that the development will comport with the present and future growth needs of the City; We, my (our) successors and assigns hereby waive any claim, damage, or cause of action that We may have as a result of the dedication of exactions made herein.

CARLA RANKIN REAL ESTATE HOLDINGS, LLC
Name: *Carla Rankin*
Title: *Managing Member*
STATE OF TEXAS
COUNTY OF ROCKWALL

Before me, the undersigned authority, on this day personally appeared _____, known to me to be the person whose name is subscribed to the foregoing instrument, and acknowledged to me that he executed the same for the purpose and consideration therein stated.
Given upon my hand and seal of office this 31st day of July, 2020

Notary Public in and for the State of Texas
Audrey Hopkins
Audrey Hopkins
My Commission Expires 12/27/2023
ID No. 132294845

OWNER'S CERTIFICATE

STATE OF TEXAS
COUNTY OF ROCKWALL

BEING a 0.320 acre tract of land situated in the J. STRICKLAND SURVEY, ABSTRACT NO. 187, in the City of Rockwall, Rockwall Dallas, County, Texas and being part of a conveyed to CARLA RANKIN REAL ESTATE HOLDINGS, LLC according to the document recorded in Clerk File #2019000004444 of the Official Public Records of Rockwall County, Texas and being more particularly described as follows:

BEGINNING at a 1/2 inch iron rod found for southwest corner of the herein described tract of land and being located in the east line of CASTLE RIDGE ESTATES, PHASE 1 recorded in CABINET G, SLIDE 85 of the Official Public Records of Rockwall County, Texas;

THENCE with the east line of said CASTLE RIDGE ESTATES, PHASE 1, **NORTH 02°01'03" WEST** a distance of **96.42** feet to a 1/2 inch iron rod found for corner;

THENCE departing the east line of said Castle Ridge Estates, **NORTH 70°47'05" EAST** a distance of **8.82** feet to a 5/8 inch iron rod set for corner;

THENCE NORTH 64°08'34" EAST a distance of **124.58** feet to a 1/2 inch iron rod found is the west line of STATE HIGHWAY 205 (NORTH GOLIAD STREET) and being the beginning of a curve to the left having a radius of 2,915.00 and a chord bearing of South 22°44'15" East;

THENCE along the west line of said STATE HIGHWAY 205 (NORTH GOLIAD STREET) as follows:

Continuing with said curve to the left through a central angle of **01°31'00"** for an arc length of **77.16** feet to a 5/8 inch iron rod set for corner;

SOUTH 22°31'44" EAST a distance of **20.60** feet to a 1/2 inch iron rod found for corner;

THENCE departing the west line of said STATE HIGHWAY 205 (NORTH GOLIAD STREET), **SOUTH 67°43'14" WEST** a distance of **167.25** feet to a 1/2 inch iron rod found for corner in the east line of said CASTLE RIDGE ESTATES, PHASE 1;

THENCE along the east line of said CASTLE RIDGE ESTATES, PHASE 1, **NORTH 02°01'03" WEST** a distance of **96.42** feet to the **POINT OF BEGINNING**;

CONTAINING within these metes and bounds **0.320 acre or 14,001 square feet** of land more or less.

SURVEYOR'S CERTIFICATE

NOW, THEREFORE KNOW ALL MEN BY THESE PRESENTS:

THAT I, Frank R. Owens do hereby certify that I prepared this plat from an actual and accurate survey of the land, and that the corner monuments shown thereon were properly placed under my personal supervision.

Frank R. Owens
Frank R. Owens
Registered Professional Land Surveyor No. 5387
frank@ajbedfordgroup.com
A.J. Bedford Group, Inc.
301 North Alamo Road
Rockwall, Texas 75087



Case No.: P2019-037

FINAL PLAT
RANKIN ADDITION
LOT 1, BLOCK A

BEING 0.320 ACRES LOCATED IN THE J. STRICKLAND SURVEY, ABSTRACT NO. 187 CITY OF ROCKWALL, ROCKWALL COUNTY, TEXAS

RECOMMENDED FOR FINAL APPROVAL

Planning and Zoning Commission Date _____

APPROVED

I hereby certify that the above and foregoing plat of an addition to the City of Rockwall, Texas, was approved by the City Council of the City of Rockwall on the _____ day of _____, 2020.

This approval shall be invalid unless the approved plat for such addition is recorded in the office of the County Clerk of Rockwall, County, Texas, within one hundred eighty (180) days from said date of final approval.

WITNESS OUR HANDS, this 4th day of March, 2020.

John Smith Mayor, City of Rockwall
Kristy Cole City Secretary
Amey Williams, P.E. City Engineer



GENERAL NOTES:

It shall be the policy of the City of Rockwall to withhold issuing building permits until all streets, water, sewer and storm drainage systems have been accepted by the City. The approval of a plat by the City does not constitute any representation, assurance or guarantee that any building within such plat shall be approved, authorized or permit therefore issued, nor shall such approval constitute any representation, assurance or guarantee by the City of the adequacy and availability for water for personal use and fire protection within such plat, as required under Ordinance 83-54.

The use of the word "certify or certificate" used hereon constitutes an expression of professional opinion regarding those facts of findings which are the subject of the certification, and does not constitute a warranty or guarantee, either expressed or implied.

Basis of Bearings: Bearings are based on document recorded in Clerk File #2019000004444 or the Official Public Records, Rockwall County, Texas.

FLOOD STATEMENT: According to Community Panel No. 48397C0030L, dated September 26, 2008 of the Federal Emergency Management Agency, National Flood Insurance Program map this property is within Flood Zone "X", which is not a special flood hazard area. If this site is not within an identified special flood hazard area, this flood statement does not imply that the property and/or the structures thereon will be free from flooding or flood damage. On rare occasions, greater floods can and will occur and flood heights may be increased by man-made or natural causes. This statement shall not create liability on the part of the Surveyor

Filed and Recorded
Official Public Records
Shelli Miller, County Clerk
Rockwall County, Texas
08/24/2020 08:34:35 AM
\$50.00
2020000019316



Engineer:
DOUPHRAE & ASSOCIATES, INC.
TEXAS REGISTERED ENGINEERING FIRM F-886
2235 RIDGE ROAD
ROCKWALL, TEXAS 75087 972-771-9004

Sheet:
1
Of: 1



TBPLS REG#10118200